

# 中国美术学院南山校区1#艺术学院改造项目

阶段：施工图阶段  
2024.08



## 图 纸 目 录

序号	图号	图 纸 名 称	张数	比例	张数	比例	备注
1	SM-01	至德楼平面图(楼一)	1	1:50			
2	SM-02	至德楼平面图(楼二)	1	1:50			
3	SM-03	标准层	1	1:50			
<b>平立面</b>							
4	JY-01	平立面图	1	1:50			
5	JY-02	平面图	1	1:50			
6	JY-03	剖面图	1	1:50			
7	JY-04	立面图	1	1:50			
8	JY-05	剖面图	1	1:50			
9	JY-06	剖面图	1	1:50			
10	JY-07	剖面图	1	1:50			
<b>节点大样图</b>							
11	JY-01	节点大样图	1	1:50			
12	JY-02	节点大样图	1	1:50			
13	JY-03	节点大样图	1	1:50			
14	JY-04	节点大样图	1	1:50			
15	JY-05	节点大样图	1	1:50			
16	JY-06	节点大样图	1	1:50			
17	JY-07	节点大样图	1	1:50			
18	JY-08	节点大样图	1	1:50			
19	6H-P-01	节点大样图	1	1:50			
20	6H-P-02	节点大样图	1	1:50			
21	6H-P-03	节点大样图	1	1:50			
22	6H-P-04	节点大样图	1	1:50			
23	6H-P-05	节点大样图	1	1:50			
24	6H-P-06	节点大样图	1	1:50			
25	6H-P-07	节点大样图	1	1:50			
26	6H-P-08	节点大样图	1	1:50			
27	6H-01	节点大样图	1	1:50			
28	6H-02	节点大样图	1	1:50			
29	6H-03	节点大样图	1	1:50			
30	6H-04	节点大样图	1	1:50			
31	6H-05	节点大样图	1	1:50			
32	6H-06	节点大样图	1	1:50			
33	6H-1.0	节点大样图	1	1:50			
34	6H-1.1	节点大样图	1	1:50			
35	6H-1.2	节点大样图	1	1:50			

TITLE SHEET  
 工程名称: 中国美术学院南山校区  
 工程地址: 中国美术学院南山校区  
 设计单位: 中国美术学院南山校区  
 设计日期: 2010年10月  
 设计人: 中国美术学院南山校区  
 审核人: 中国美术学院南山校区  
 批准人: 中国美术学院南山校区  
 图 号: 6H-1.2  
 图 名: 节点大样图  
 比例: 1:50  
 张 数: 1  
 比 例: 1:50

室内装修设计说明(一)

<p><b>一、工程概况</b></p> <p>1. 工程名称: 中国美术学院杭州校区人文馆装修设计</p> <p>2. 工程地点: 杭州灵隐路100号</p>	<p><b>四、设计依据</b></p> <p>1. 设计依据: 中国美术学院杭州校区人文馆装修设计任务书</p> <p>2. 设计依据: 中国美术学院杭州校区人文馆装修设计合同</p> <p>3. 设计依据: 中国美术学院杭州校区人文馆装修设计招标文件</p>	<p>1. 设计依据: 中国美术学院杭州校区人文馆装修设计任务书</p> <p>2. 设计依据: 中国美术学院杭州校区人文馆装修设计合同</p> <p>3. 设计依据: 中国美术学院杭州校区人文馆装修设计招标文件</p>
<p><b>二、设计范围</b></p> <p>1. 设计范围: 中国美术学院杭州校区人文馆装修设计</p> <p>2. 设计范围: 中国美术学院杭州校区人文馆装修设计</p>	<p><b>五、设计内容</b></p> <p>1. 设计内容: 中国美术学院杭州校区人文馆装修设计</p> <p>2. 设计内容: 中国美术学院杭州校区人文馆装修设计</p>	<p>1. 设计内容: 中国美术学院杭州校区人文馆装修设计</p> <p>2. 设计内容: 中国美术学院杭州校区人文馆装修设计</p>
<p><b>三、设计原则</b></p> <p>1. 设计原则: 中国美术学院杭州校区人文馆装修设计</p> <p>2. 设计原则: 中国美术学院杭州校区人文馆装修设计</p>	<p><b>六、设计标准</b></p> <p>1. 设计标准: 中国美术学院杭州校区人文馆装修设计</p> <p>2. 设计标准: 中国美术学院杭州校区人文馆装修设计</p>	<p>1. 设计标准: 中国美术学院杭州校区人文馆装修设计</p> <p>2. 设计标准: 中国美术学院杭州校区人文馆装修设计</p>
<p><b>七、设计说明</b></p> <p>1. 设计说明: 中国美术学院杭州校区人文馆装修设计</p> <p>2. 设计说明: 中国美术学院杭州校区人文馆装修设计</p>	<p><b>七、设计说明</b></p> <p>1. 设计说明: 中国美术学院杭州校区人文馆装修设计</p> <p>2. 设计说明: 中国美术学院杭州校区人文馆装修设计</p>	<p>1. 设计说明: 中国美术学院杭州校区人文馆装修设计</p> <p>2. 设计说明: 中国美术学院杭州校区人文馆装修设计</p>

中国美术学院杭州校区  
 艺术学院  
 室内装修设计说明(一)

中国美术学院杭州校区  
 艺术学院  
 室内装修设计说明(一)


中国美术学院杭州校区  
 艺术学院  
 室内装修设计说明(一)







原地面拆除  
按照现场深化

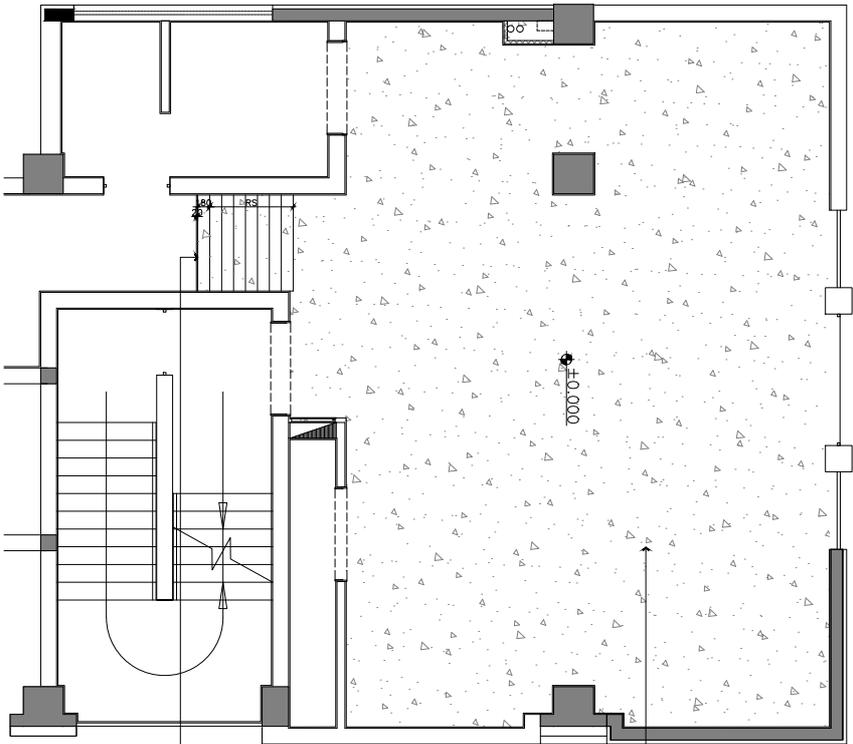

绿色玻璃饰面  
地面暗藏灯带

03 GENERAL LAYOUT PLAN  
P-03 地面铺装图  
Scale 1:40 @ A2

NOTES & REVISIONS

注记及修改

REVISION NUMBER

版本号

DESCRIPTION

描述

COMPARATIVE DESIGN (REVISED)

NOTES:

ALL ORIGINAL DIMENSIONS AND  
NOTES SHALL BE MAINTAINED AND  
ANY CHANGES SHALL BE NOTED ON  
REVISIONS. THIS DRAWING IS TO BE  
REPRODUCED WITHOUT THE PROOF  
MARKS AND SHALL BE USED ONLY FOR  
ARTISTIC CONCEPTION DESIGN.

LIMITED COMPANY  
所有尺寸均按原图标注，如有  
变更，请在修改单中注明，并附  
原图编号及修改内容。

有限公司

SCALE: 1:40

图号: 1P-03

地面铺装图

PROJECT NAME:

项目名称:

DATE:

日期:

DESIGN/INTEGRATION:

设计/整合:

ALIAS TYPE:

别名:

PROJECT LEADER/PI:

项目负责人:

DESIGNER:

设计师:

DRAWING:

绘图:

CHECKED BY:

审核:

DATE:

日期:

SCALE:


比例:

1:40

图号:

1P-03

中国美术学院南山校区#4  
艺术人文学院改造项目

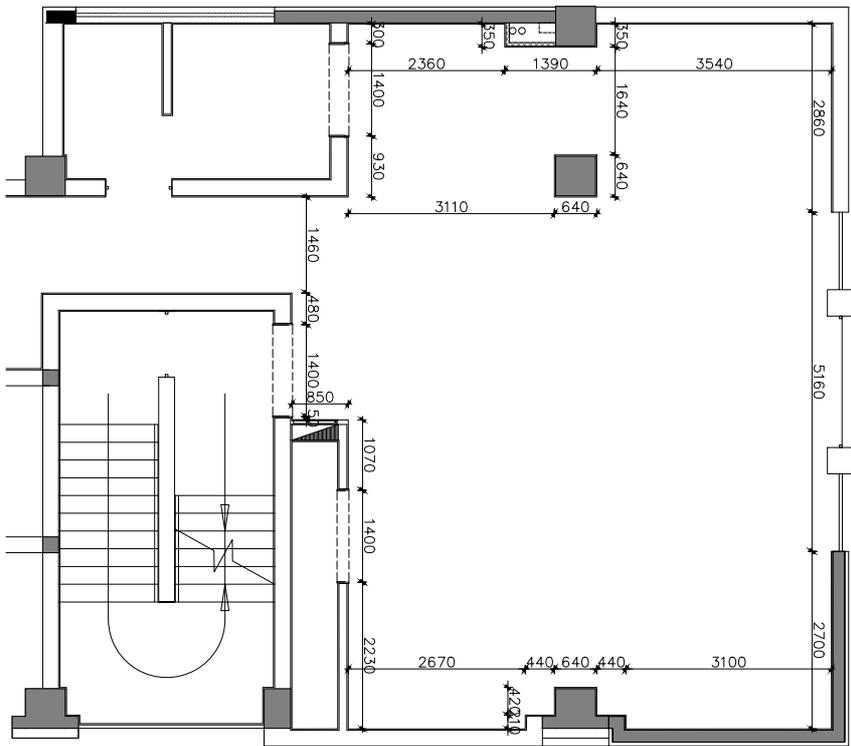

04 GENERAL LAYOUT PLAN  
完成面尺寸图  
Scale 1:40 @ A2

NOTES:  
ALL DIMENSIONS SHOWN ON THIS DRAWING ARE IN MILLIMETERS UNLESS OTHERWISE SPECIFIED.  
DIMENSIONS ARE TO FACE UNLESS OTHERWISE SPECIFIED.  
DIMENSIONS ARE TO FACE UNLESS OTHERWISE SPECIFIED.  
DIMENSIONS ARE TO FACE UNLESS OTHERWISE SPECIFIED.

NOTES:

ALL DIMENSIONS SHOWN ON THIS DRAWING ARE IN MILLIMETERS UNLESS OTHERWISE SPECIFIED.  
DIMENSIONS ARE TO FACE UNLESS OTHERWISE SPECIFIED.  
DIMENSIONS ARE TO FACE UNLESS OTHERWISE SPECIFIED.  
DIMENSIONS ARE TO FACE UNLESS OTHERWISE SPECIFIED.

COMPANY ADDRESS: 517111

中国美术学院象山校区

象山校区

SCALE: 1:40

DATE: 1P-04

PROJECT: 中国美术学院象山校区

ARTIST: 中国美术学院象山校区

DESIGNER: 中国美术学院象山校区

ARCHITECT: 中国美术学院象山校区

CONTRACTOR: 中国美术学院象山校区

CLIENT: 中国美术学院象山校区

PROJECT: 中国美术学院象山校区

ARTIST: 中国美术学院象山校区

DESIGNER: 中国美术学院象山校区

ARCHITECT: 中国美术学院象山校区

CONTRACTOR: 中国美术学院象山校区

CLIENT: 中国美术学院象山校区

PROJECT: 中国美术学院象山校区

ARTIST: 中国美术学院象山校区

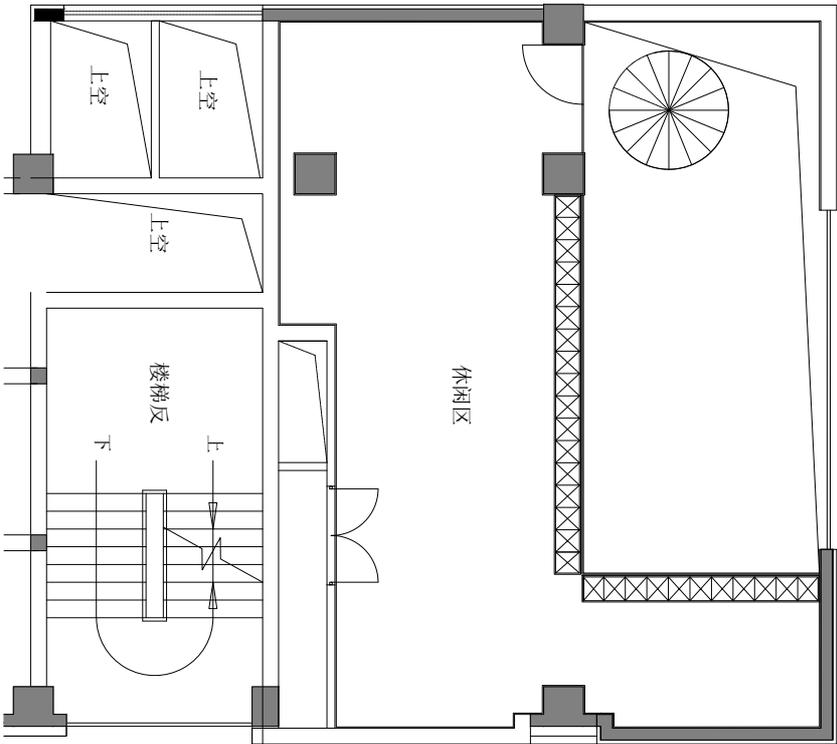

01 GENERAL LAYOUT PLAN  
 平面布置及立面索引图  
 Scale 1 : 30 @ A2

NOTES PERTAINING

注记及说明:

DESIGN NUMBER:

图样编号:

DESIGN NAME:

设计名称:

COMPANY DESIGN: (FIRM NAME)

NOTES 注

ALL ORIGINAL DIMENSIONS AND  
 FINISHES SHALL BE SHOWN ON THE  
 DRAWING. ANY DIMENSIONS NOT  
 INDICATED SHALL BE USED ACCORDING  
 TO THE NATIONAL STANDARD FOR  
 ARCHITECTURAL DRAWINGS.

LIMITED COMPANY  
 有限公司  
 地址: 中国广东省广州市  
 电话: 020-12345678  
 网址: www.12345678.com

COMPANY ADDRESS: 公司地址

电话: 12345678

网址: www.12345678.com

设计/作者

审核/盖章

日期/日期

AUTHOZED SIGNATURE:

签字/姓名

DATE:

日期/日期

平面布置及立面索引图


图名:

图号:

图例:

比例: 1:30

图号: J1P-01

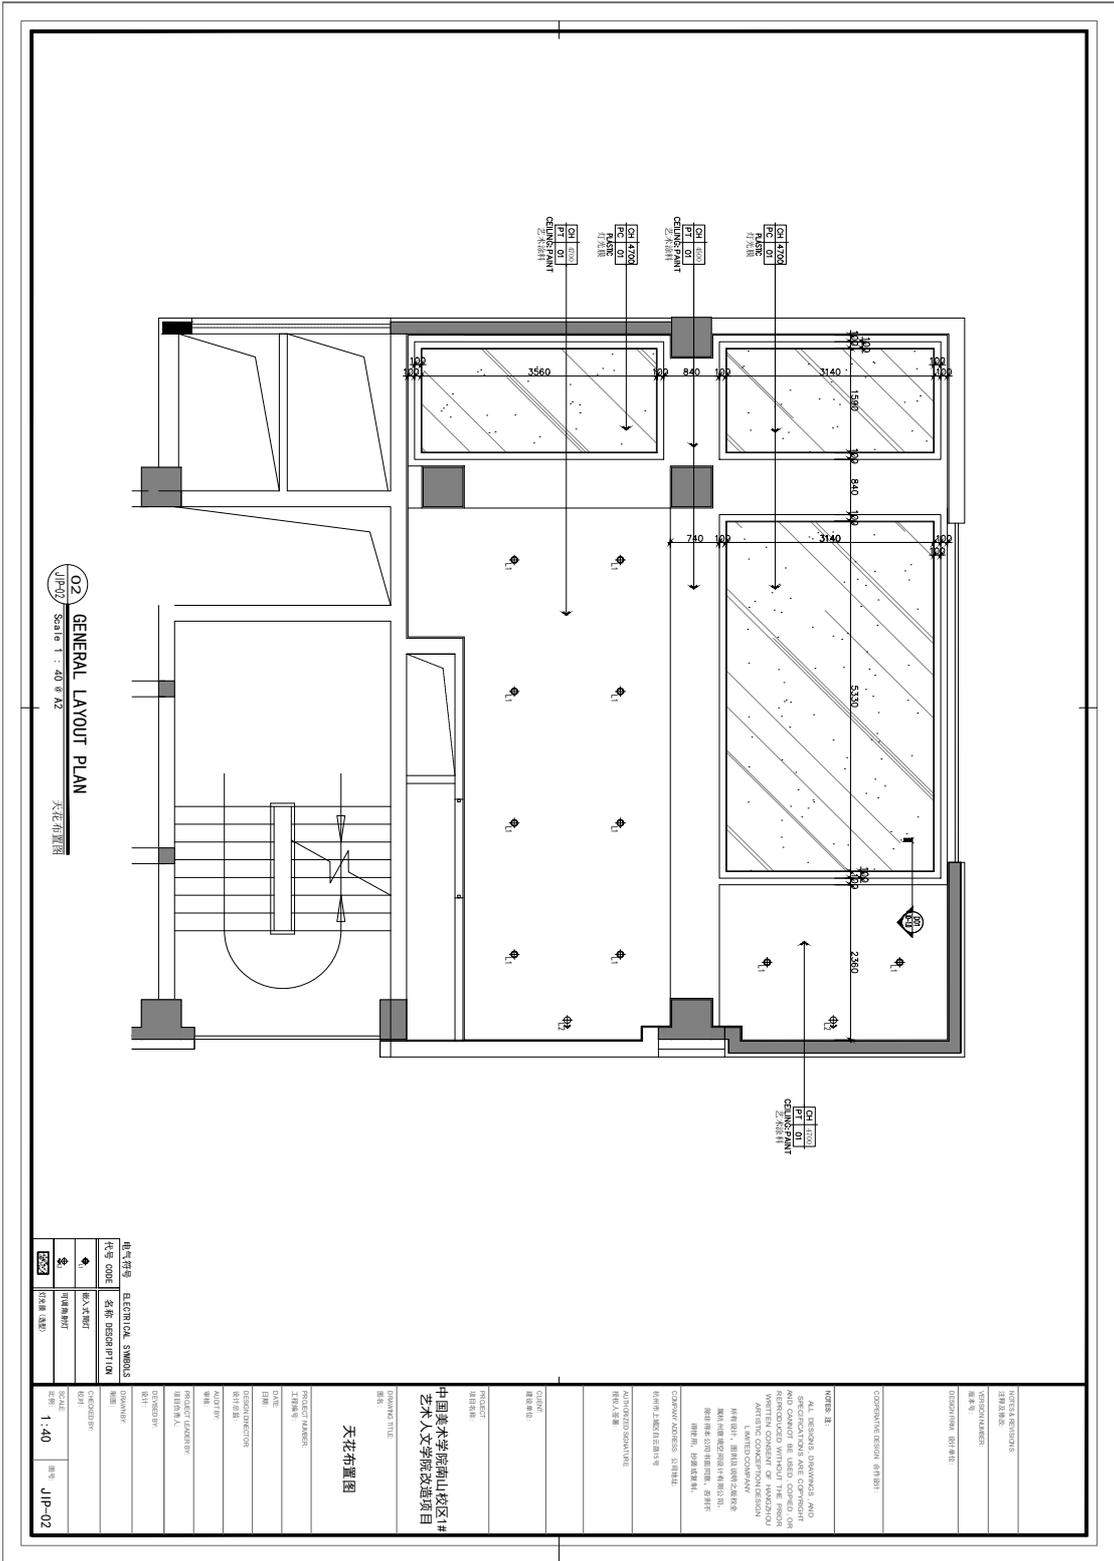

02 GENERAL LAYOUT PLAN  
天花布置图  
J1P-02 Scale 1:40 @ A2

电气符号 ELECTRICAL SYMBOLS	
◆	照明配电箱
◇	配电箱
□	配电箱
○	配电箱

PROJECT NAME:	中国美术学院南山校区#1 艺术人文学院改造项目
PROJECT ADDRESS:	浙江省杭州市西湖区转塘街道
PROJECT LEADER:	王澐
DESIGNER:	王澐
DATE:	2023.03
SCALE:	1:40
DRAWING NO.:	J1P-02

NOTES:  
1. ALL DIMENSIONS SHOWN ARE IN METERS.  
2. DIMENSIONS SHOWN ARE TO FACE UNLESS OTHERWISE SPECIFIED.  
3. ALL DIMENSIONS SHOWN ARE TO FACE UNLESS OTHERWISE SPECIFIED.  
4. ALL DIMENSIONS SHOWN ARE TO FACE UNLESS OTHERWISE SPECIFIED.

COMPANY ADDRESS: 100000  
TEL: 0571-88888888  
WWW: WWW.COM

PROJECT NAME: 中国美术学院南山校区#1 艺术人文学院改造项目

PROJECT ADDRESS: 浙江省杭州市西湖区转塘街道

PROJECT LEADER: 王澐

DESIGNER: 王澐

DATE: 2023.03

SCALE: 1:40


DRAWING NO.: J1P-02







注：墙面需铲除现有墙面，水泥砂浆找平，腻子后再做新肌理墙面

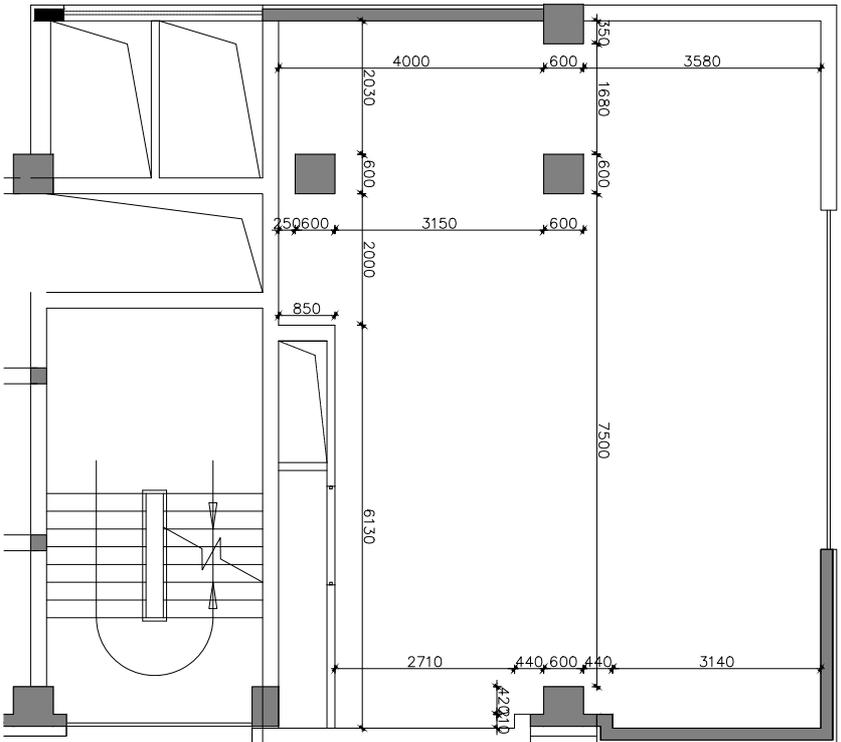

06 GENERAL LAYOUT PLAN  
隔墙尺寸图

Scale 1:40 @ A2

NO.	DATE	STATUS	REVISION	BY
01	2023.10.10	初版		JIP

比例 1:40  
图号 JIP-06

DESIGNER: JIP  
DRAWN: JIP  
CHECKED: JIP  
DATE: 2023.10.10

NOTES:

1. ALL DIMENSIONS ARE IN METERS UNLESS OTHERWISE SPECIFIED.  
2. DIMENSIONS TO FACE UNLESS SPECIFIED OTHERWISE.  
3. WALL THICKNESS IS 200MM UNLESS SPECIFIED OTHERWISE.

4. FINISHES TO BE CONFIRMED WITH THE CLIENT.  
5. ALL WORK TO BE COMPLETED WITHIN THE SPECIFIED TIME FRAME.

6. THE CONTRACTOR SHALL BE RESPONSIBLE FOR OBTAINING ALL NECESSARY PERMITS AND APPROVALS.  
7. THE CONTRACTOR SHALL MAINTAIN ACCESS TO ALL ADJACENT PROPERTIES AT ALL TIMES.

8. THE CONTRACTOR SHALL PROTECT ALL EXISTING UTILITIES AND STRUCTURES.  
9. THE CONTRACTOR SHALL MAINTAIN A SAFE WORKING ENVIRONMENT AT ALL TIMES.

10. THE CONTRACTOR SHALL BE RESPONSIBLE FOR DISPOSING OF ALL WASTE AND DEBRIS.  
11. THE CONTRACTOR SHALL MAINTAIN A CLEAN WORKING ENVIRONMENT AT ALL TIMES.

12. THE CONTRACTOR SHALL BE RESPONSIBLE FOR OBTAINING ALL NECESSARY PERMITS AND APPROVALS.  
13. THE CONTRACTOR SHALL MAINTAIN ACCESS TO ALL ADJACENT PROPERTIES AT ALL TIMES.

14. THE CONTRACTOR SHALL PROTECT ALL EXISTING UTILITIES AND STRUCTURES.  
15. THE CONTRACTOR SHALL MAINTAIN A SAFE WORKING ENVIRONMENT AT ALL TIMES.

16. THE CONTRACTOR SHALL BE RESPONSIBLE FOR DISPOSING OF ALL WASTE AND DEBRIS.  
17. THE CONTRACTOR SHALL MAINTAIN A CLEAN WORKING ENVIRONMENT AT ALL TIMES.

18. THE CONTRACTOR SHALL BE RESPONSIBLE FOR OBTAINING ALL NECESSARY PERMITS AND APPROVALS.  
19. THE CONTRACTOR SHALL MAINTAIN ACCESS TO ALL ADJACENT PROPERTIES AT ALL TIMES.

20. THE CONTRACTOR SHALL PROTECT ALL EXISTING UTILITIES AND STRUCTURES.  
21. THE CONTRACTOR SHALL MAINTAIN A SAFE WORKING ENVIRONMENT AT ALL TIMES.

22. THE CONTRACTOR SHALL BE RESPONSIBLE FOR DISPOSING OF ALL WASTE AND DEBRIS.  
23. THE CONTRACTOR SHALL MAINTAIN A CLEAN WORKING ENVIRONMENT AT ALL TIMES.

24. THE CONTRACTOR SHALL BE RESPONSIBLE FOR OBTAINING ALL NECESSARY PERMITS AND APPROVALS.  
25. THE CONTRACTOR SHALL MAINTAIN ACCESS TO ALL ADJACENT PROPERTIES AT ALL TIMES.

26. THE CONTRACTOR SHALL PROTECT ALL EXISTING UTILITIES AND STRUCTURES.  
27. THE CONTRACTOR SHALL MAINTAIN A SAFE WORKING ENVIRONMENT AT ALL TIMES.

28. THE CONTRACTOR SHALL BE RESPONSIBLE FOR DISPOSING OF ALL WASTE AND DEBRIS.  
29. THE CONTRACTOR SHALL MAINTAIN A CLEAN WORKING ENVIRONMENT AT ALL TIMES.

30. THE CONTRACTOR SHALL BE RESPONSIBLE FOR OBTAINING ALL NECESSARY PERMITS AND APPROVALS.  
31. THE CONTRACTOR SHALL MAINTAIN ACCESS TO ALL ADJACENT PROPERTIES AT ALL TIMES.

32. THE CONTRACTOR SHALL PROTECT ALL EXISTING UTILITIES AND STRUCTURES.  
33. THE CONTRACTOR SHALL MAINTAIN A SAFE WORKING ENVIRONMENT AT ALL TIMES.


34. THE CONTRACTOR SHALL BE RESPONSIBLE FOR DISPOSING OF ALL WASTE AND DEBRIS.  
35. THE CONTRACTOR SHALL MAINTAIN A CLEAN WORKING ENVIRONMENT AT ALL TIMES.

36. THE CONTRACTOR SHALL BE RESPONSIBLE FOR OBTAINING ALL NECESSARY PERMITS AND APPROVALS.  
37. THE CONTRACTOR SHALL MAINTAIN ACCESS TO ALL ADJACENT PROPERTIES AT ALL TIMES.

38. THE CONTRACTOR SHALL PROTECT ALL EXISTING UTILITIES AND STRUCTURES.  
39. THE CONTRACTOR SHALL MAINTAIN A SAFE WORKING ENVIRONMENT AT ALL TIMES.

39. THE CONTRACTOR SHALL BE RESPONSIBLE FOR DISPOSING OF ALL WASTE AND DEBRIS.  
40. THE CONTRACTOR SHALL MAINTAIN A CLEAN WORKING ENVIRONMENT AT ALL TIMES.

40. THE CONTRACTOR SHALL BE RESPONSIBLE FOR OBTAINING ALL NECESSARY PERMITS AND APPROVALS.  
41. THE CONTRACTOR SHALL MAINTAIN ACCESS TO ALL ADJACENT PROPERTIES AT ALL TIMES.

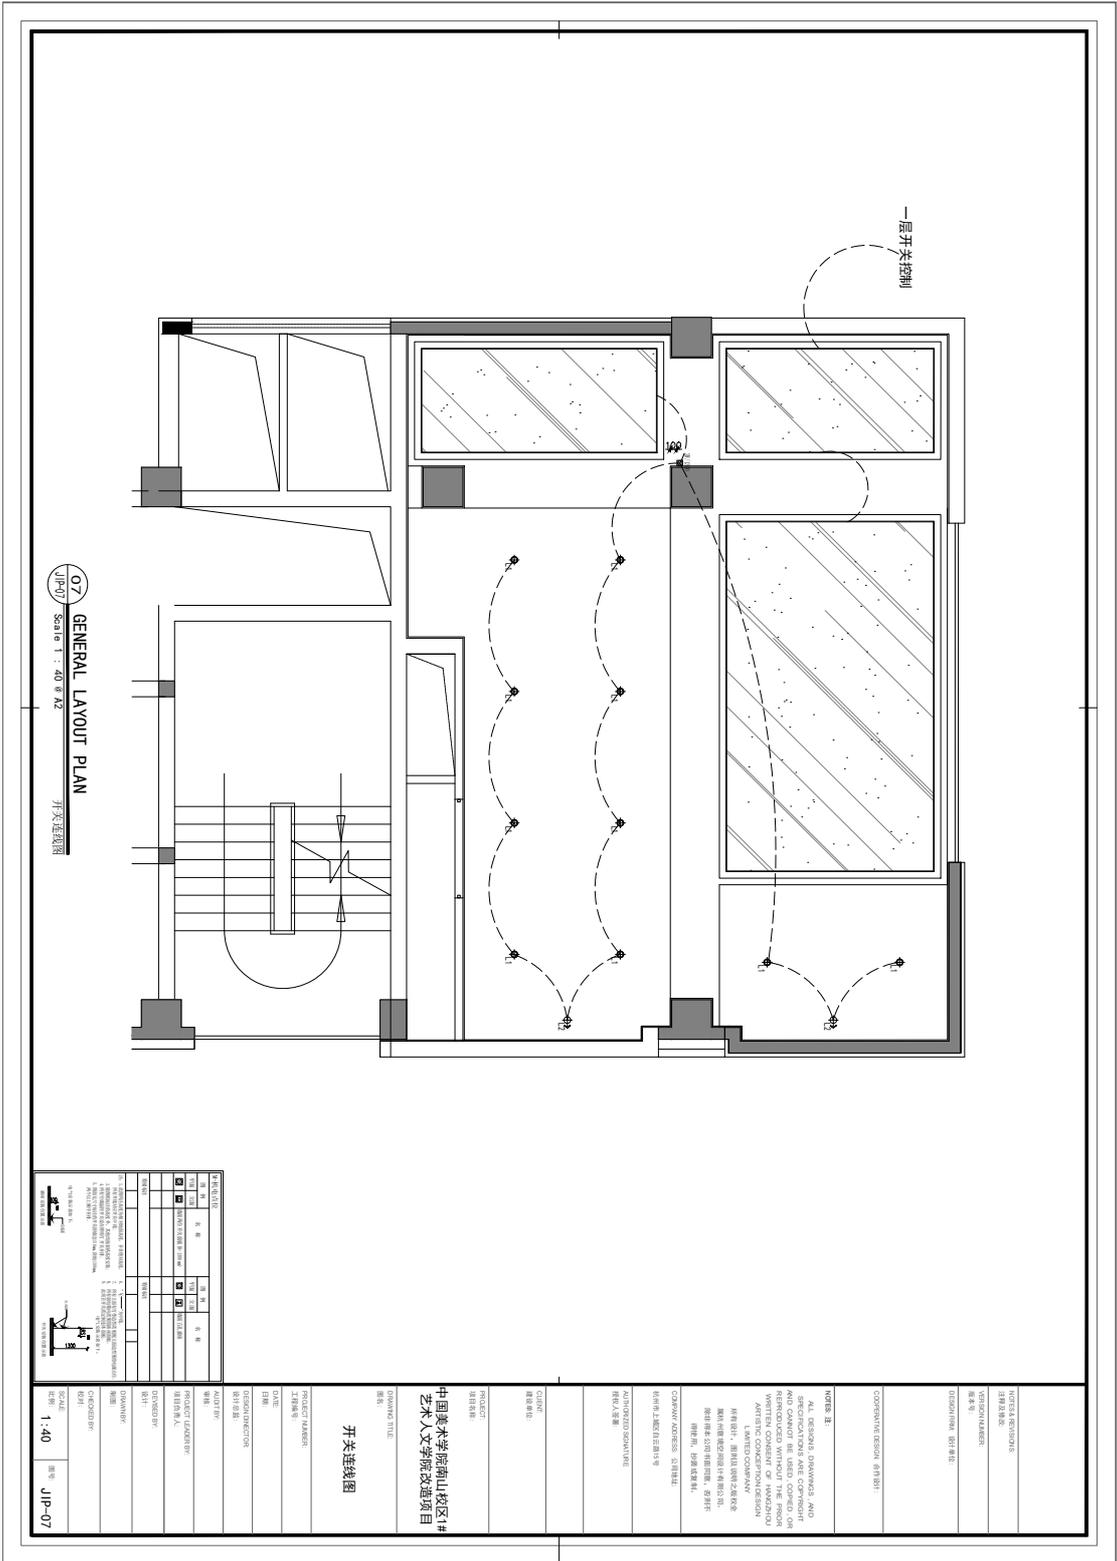

07 GENERAL LAYOUT PLAN  
Scale 1 : 40 @ A2  
开关连线图


图名	比例	日期	设计人	审核人
开关连线图	1:40			

PROJECT NAME: 中国美术学院南山校区#1 艺术人文学院改造项目  
DRAWING TITLE: 开关连线图  
SCALE: 1:40  
图号: J1P-07

DESIGNER: [Name]  
CHECKER: [Name]  
DATE: [Date]

COMPANY ADDRESS: [Address]  
AUTHORISED SIGNATURE: [Signature]  
PROJECT: [Project Name]

NOTES:  
1. ALL DESIGN DRAWINGS AND SPECIFICATIONS SHALL BE REVIEWED AND APPROVED BY THE ARCHITECT AND ENGINEER BEFORE CONSTRUCTION.  
2. THE CONTRACTOR SHALL BE RESPONSIBLE FOR OBTAINING ALL NECESSARY PERMITS AND APPROVALS FROM THE LOCAL AUTHORITIES.  
3. THE CONTRACTOR SHALL MAINTAIN ACCESS TO ALL ADJACENT PROPERTIES AT ALL TIMES.  
4. THE CONTRACTOR SHALL PROTECT ALL EXISTING UTILITIES AND STRUCTURES.  
5. THE CONTRACTOR SHALL MAINTAIN ADEQUATE SAFETY MEASURES THROUGHOUT THE PROJECT.  
6. THE CONTRACTOR SHALL MAINTAIN ADEQUATE RECORDS OF ALL WORK DONE.  
7. THE CONTRACTOR SHALL MAINTAIN ADEQUATE COMMUNICATION WITH THE ARCHITECT AND ENGINEER.  
8. THE CONTRACTOR SHALL MAINTAIN ADEQUATE ACCESS TO ALL ADJACENT PROPERTIES.  
9. THE CONTRACTOR SHALL MAINTAIN ADEQUATE ACCESS TO ALL ADJACENT PROPERTIES.  
10. THE CONTRACTOR SHALL MAINTAIN ADEQUATE ACCESS TO ALL ADJACENT PROPERTIES.

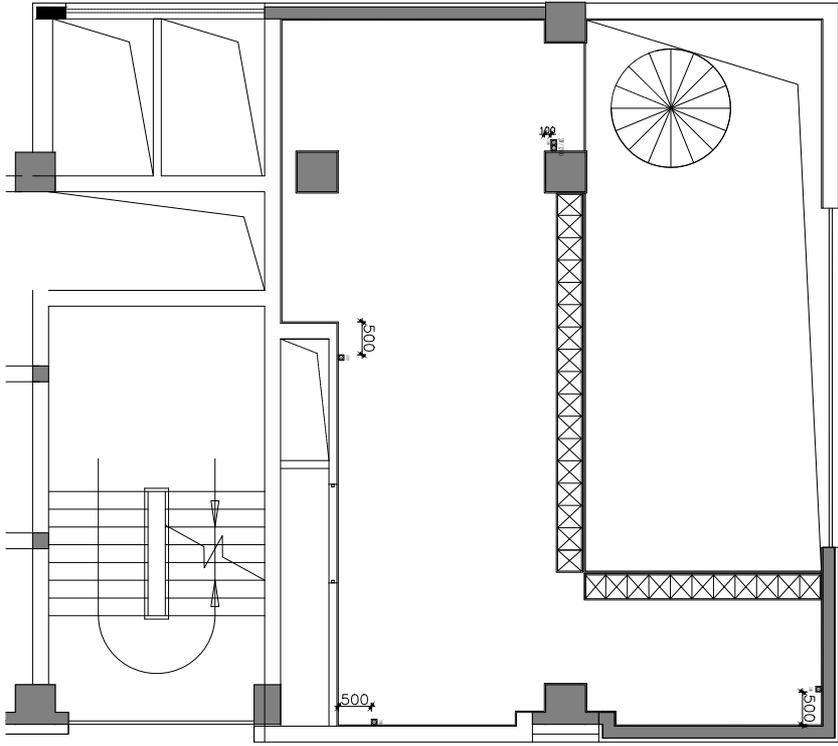

08 GENERAL LAYOUT PLAN  
报告厅平面图

姓名	性别	职称	学历
王明	男	教授	本科
李华	女	副教授	硕士
张强	男	讲师	本科
赵敏	女	助教	本科
孙伟	男	助理	本科

PROJECT NAME:	中国美术学院南山校区#1 艺术人文学院改造项目
PROJECT ADDRESS:	浙江省杭州市西湖区转塘街道
DATE:	2023.10.15
SCALE:	1:40
PROJECT NUMBER:	J1P-08

中国美术学院南山校区#1  
艺术人文学院改造项目

中国美术学院南山校区#1  
艺术人文学院改造项目

中国美术学院南山校区#1  
艺术人文学院改造项目

中国美术学院南山校区#1  
艺术人文学院改造项目

NOTES:  
ALL DESIGN DIMENSIONS AND  
DIMENSIONS SHALL BE IN METERS  
AND CANNOT BE USED COMBINED ON  
REPRODUCTION WITHOUT THE PRIOR  
WRITTEN PERMISSION OF THE ARCHITECT  
ARTISTIC CONCEPTION DESIGN  
LIMITED COMPANY  
杭州 中国美术学院南山校区#1  
艺术人文学院改造项目  
中国美术学院南山校区#1  
艺术人文学院改造项目


COMPANY ADDRESS: 311121  
杭州市上城区保俶路1号

ARTISTIC CONCEPTION DESIGN  
限公司/盖章








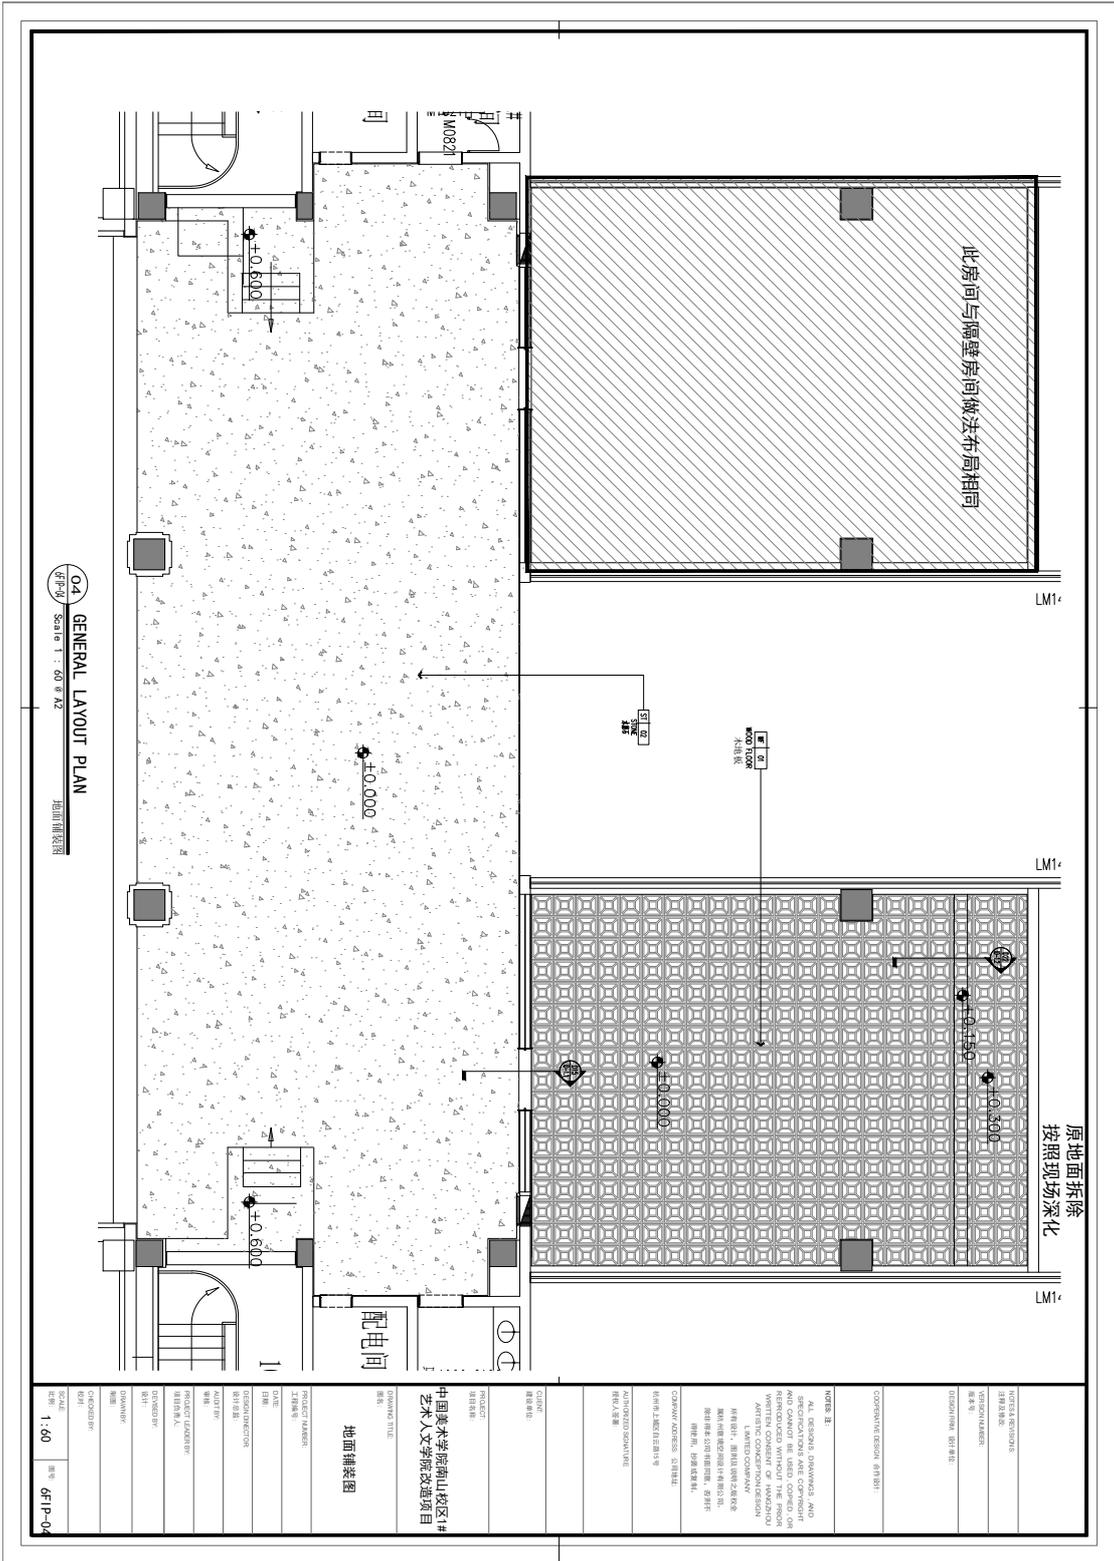

04 GENERAL LAYOUT PLAN  
 平面图  
 Scale 1 : 50 @ A2  
 地面铺装图

NOTES	
1. ALL DESIGN DRAWINGS AND SPECIFICATIONS SHALL BE USED IN ACCORDANCE WITH THE PROJECT CONTRACT AND ANY CHANGE SHALL BE USED CORRECTLY AND APPROPRIATELY WITHOUT THE PROJECT ARCHITECT'S PERMISSION.	2. ALL DIMENSIONS SHALL BE IN METERS UNLESS OTHERWISE SPECIFIED.
LIMITED COMPANY 中国美术学院南山校区#1 艺术人文学院改造项目 中国美术学院南山校区#1 艺术人文学院改造项目 中国美术学院南山校区#1 艺术人文学院改造项目	
COMPANY ADDRESS: 311121 中国美术学院南山校区#1 艺术人文学院改造项目	
PROJECT: 中国美术学院南山校区#1 艺术人文学院改造项目	
DRAWING TITLE: 地面铺装图	
PROJECT MANAGER: 王强	
DATE: 2023.10.10	
DESIGN/INVENTOR: 王强	
DRAWING: 王强	
PROJECT LEADER: 王强	
CHECKER: 王强	
DRAWING: 王强	
SCALE: 1:60	图号: 6F1P-04

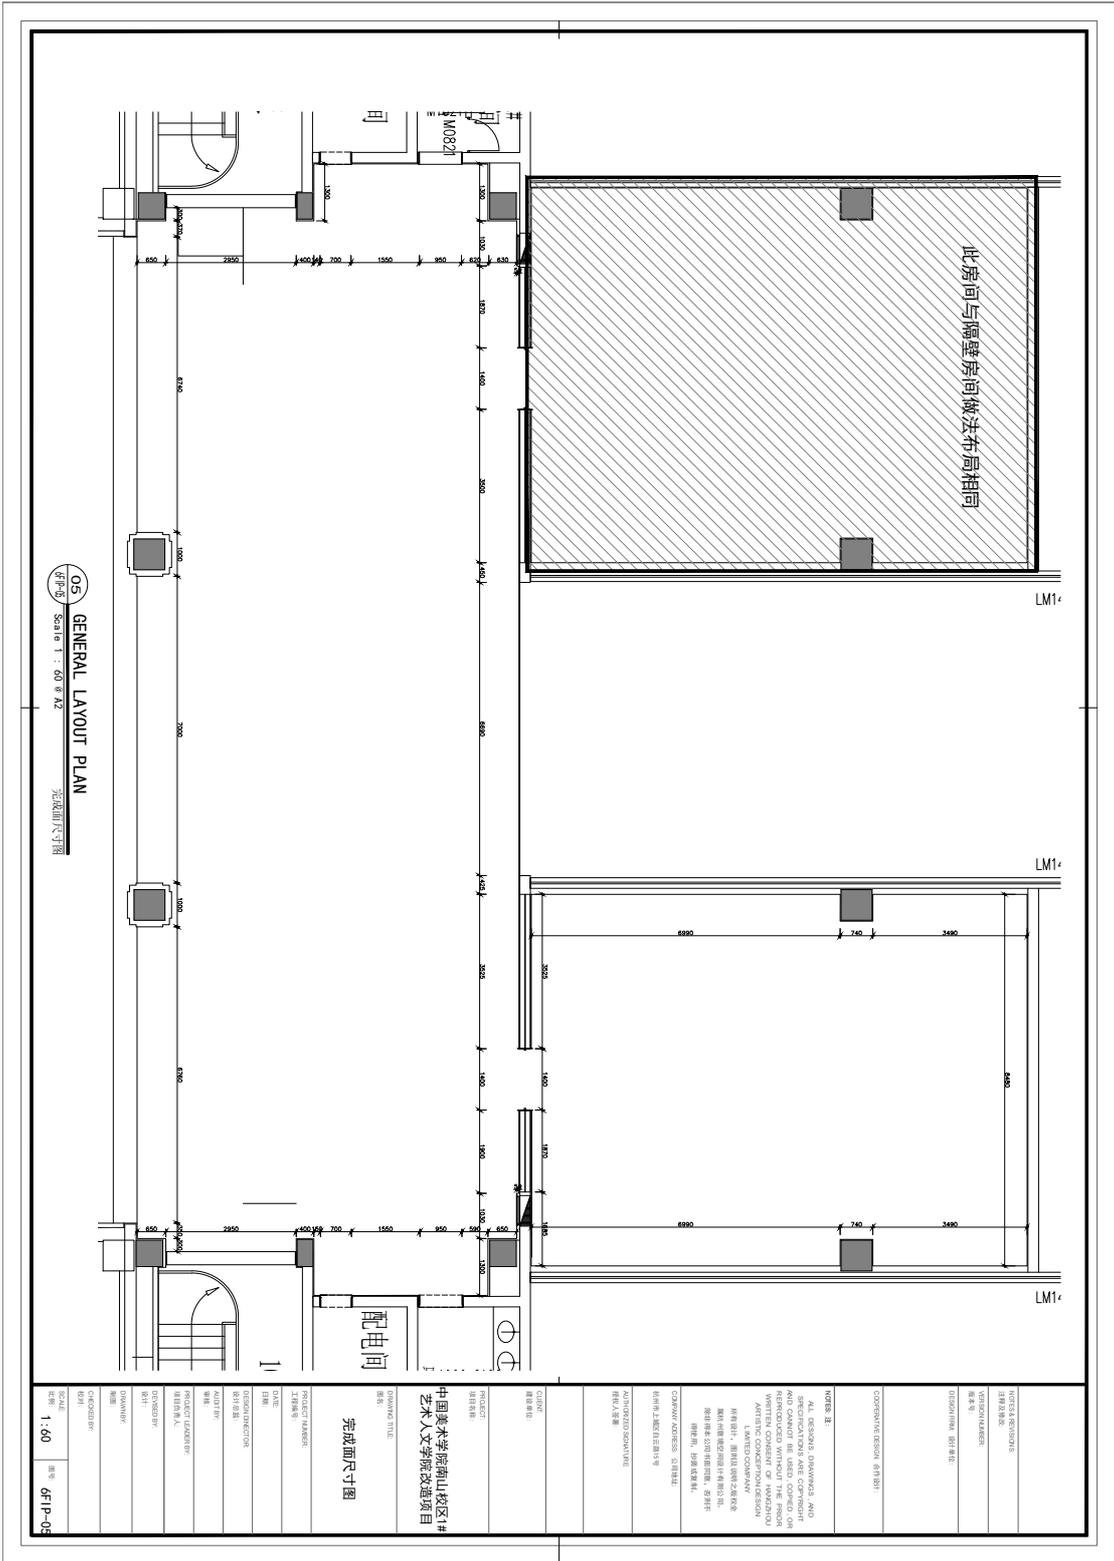


NOTES:  
1. ALL DIMENSIONS SHOWN ON THIS DRAWING ARE FINISH SURFACE DIMENSIONS UNLESS OTHERWISE SPECIFIED.  
2. ANY DIMENSIONS NOT SHOWN ON THIS DRAWING SHALL BE AS PER THE RELEVANT NATIONAL STANDARDS.  
3. THIS DRAWING IS THE PROPERTY OF LANTING COMPANY AND SHALL BE KEPT IN CONFIDENCE.  
4. ANY REUSE OR REPRODUCTION OF THIS DRAWING WITHOUT THE WRITTEN PERMISSION OF LANTING COMPANY IS STRICTLY PROHIBITED.  
5. LANTING COMPANY SHALL NOT BE RESPONSIBLE FOR ANY DAMAGES OR LOSSES ARISING FROM THE USE OF THIS DRAWING.  
6. THE USER OF THIS DRAWING SHALL BE RESPONSIBLE FOR OBTAINING ALL NECESSARY PERMITS AND APPROVALS FROM THE RELEVANT AUTHORITIES.  
7. THIS DRAWING IS VALID ONLY FOR THE PROJECT AND SITE SPECIFICALLY MENTIONED HEREIN.  
8. ANY CHANGES TO THIS DRAWING SHALL BE MADE BY A REGISTERED ARCHITECT OR ENGINEER.  
9. THE USER OF THIS DRAWING SHALL BE RESPONSIBLE FOR OBTAINING ALL NECESSARY PERMITS AND APPROVALS FROM THE RELEVANT AUTHORITIES.  
10. THIS DRAWING IS VALID ONLY FOR THE PROJECT AND SITE SPECIFICALLY MENTIONED HEREIN.

COMPANY ADDRESS: 517000  
 广州市天河区珠江新城  
 猎德大道12号  
 猎德大厦12楼  
 电话: 020-85501234  
 传真: 020-85501235  
 电子邮箱: info@lanting.com.cn  
 网址: www.lanting.com.cn

PROJECT: 中国美术学院南山校区1# 艺术人文学院改造项目  
 PROJECT NAME: 中国美术学院南山校区1# 艺术人文学院改造项目  
 DRAWING TITLE: 完成面尺寸图  
 DRAWING NO.: 05  
 SHEET NO.: 05

DESIGNER: 兰亭设计  
 CHECKED BY: 050  
 DATE: 2023.10.27  
 PROJECT LEADER: 011  
 DESIGNER: 011  
 CHECKED BY: 011  
 DATE: 2023.10.27  
 PROJECT NAME: 中国美术学院南山校区1# 艺术人文学院改造项目  
 DRAWING TITLE: 完成面尺寸图  
 DRAWING NO.: 05  
 SHEET NO.: 05

05 GENERAL LAYOUT PLAN  
 完成面尺寸图  
 Scale 1: 60 @ A2  
 图号: 05  
 图名: 完成面尺寸图

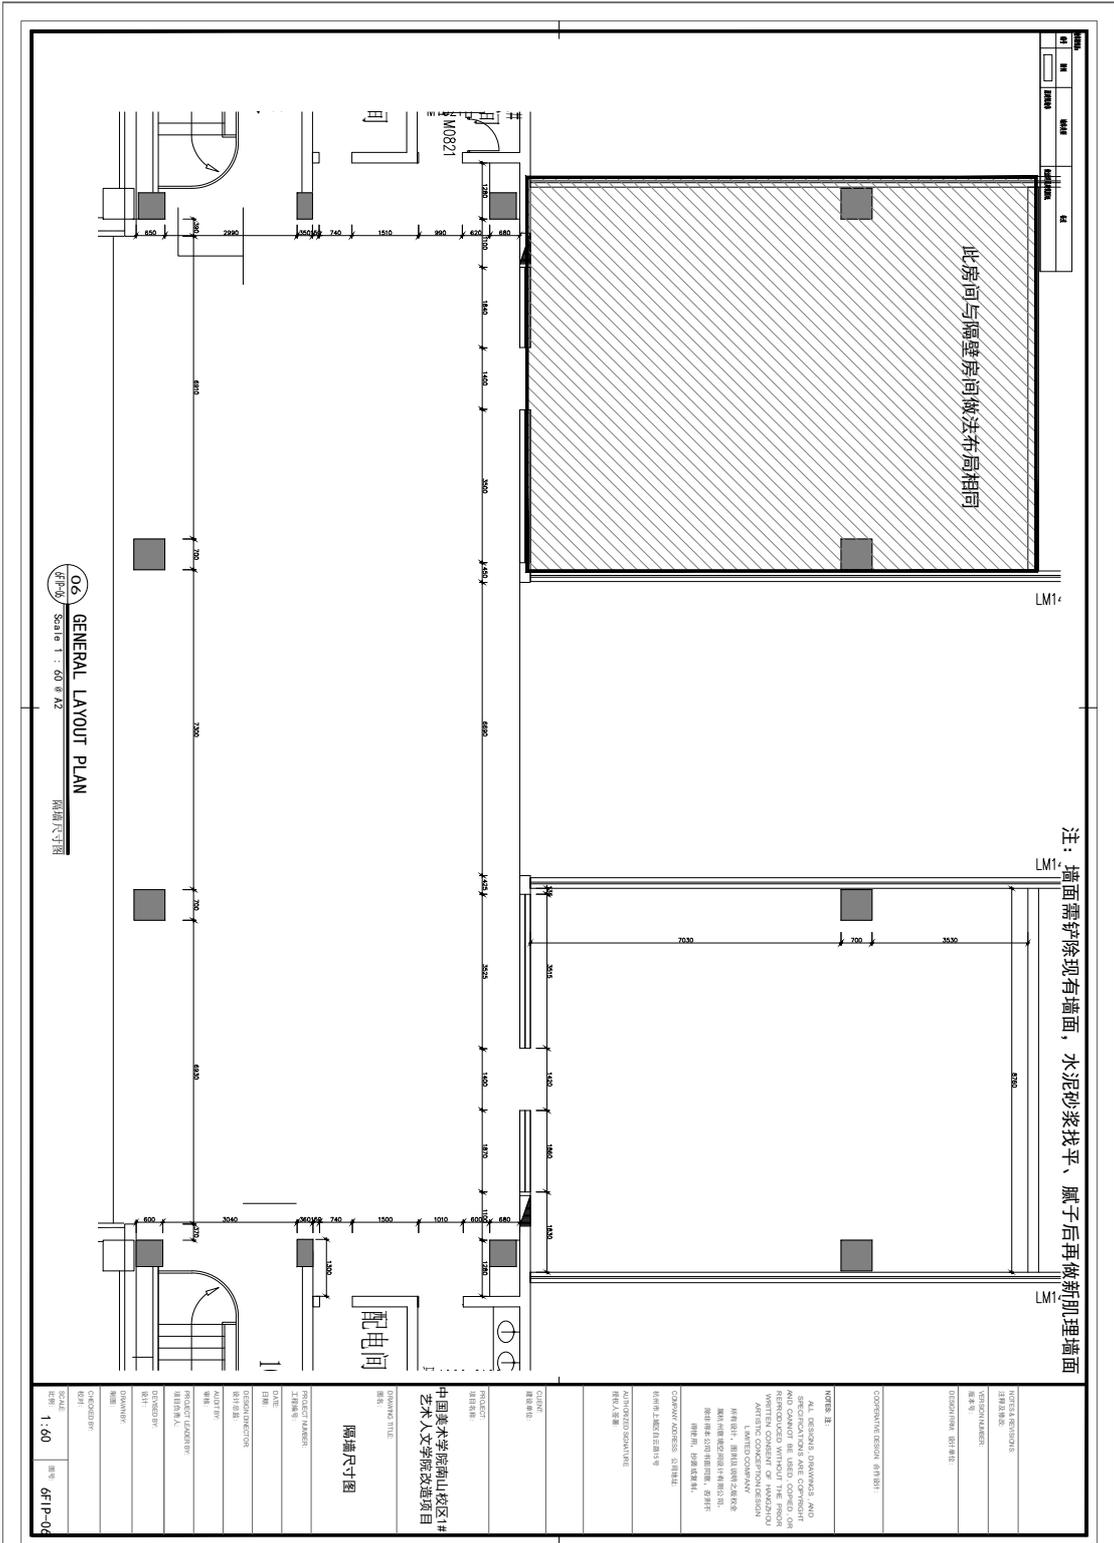

注：墙面需铲除现有墙面，水泥砂浆找平、腻子后再做新肌理墙面

此房间与隔壁房间做法布局相同


06 GENERAL LAYOUT PLAN  
隔墙尺寸图  
Scale 1:60 @ A2

PROJECT NAME	项目名称	中国美术学院南山校区1# 艺术人文学院改造项目
PROJECT ADDRESS	项目地址	浙江省杭州市西湖区转塘街道
DESIGNER	设计单位	浙江工业大学建筑设计研究院
DATE	日期	2023.10.10
SCALE	比例	1:60
CHECKER	审核	GF-IP-06
DATE	日期	2023.10.10

06 GENERAL LAYOUT PLAN  
隔墙尺寸图  
Scale 1:60 @ A2

电气符号 ELECTRIC LAYOUT SYMBOLS

代号 CODE	名称 DESCRIPTION
—	引入线引入
—	出线
—	照明
—	插座 (单相)

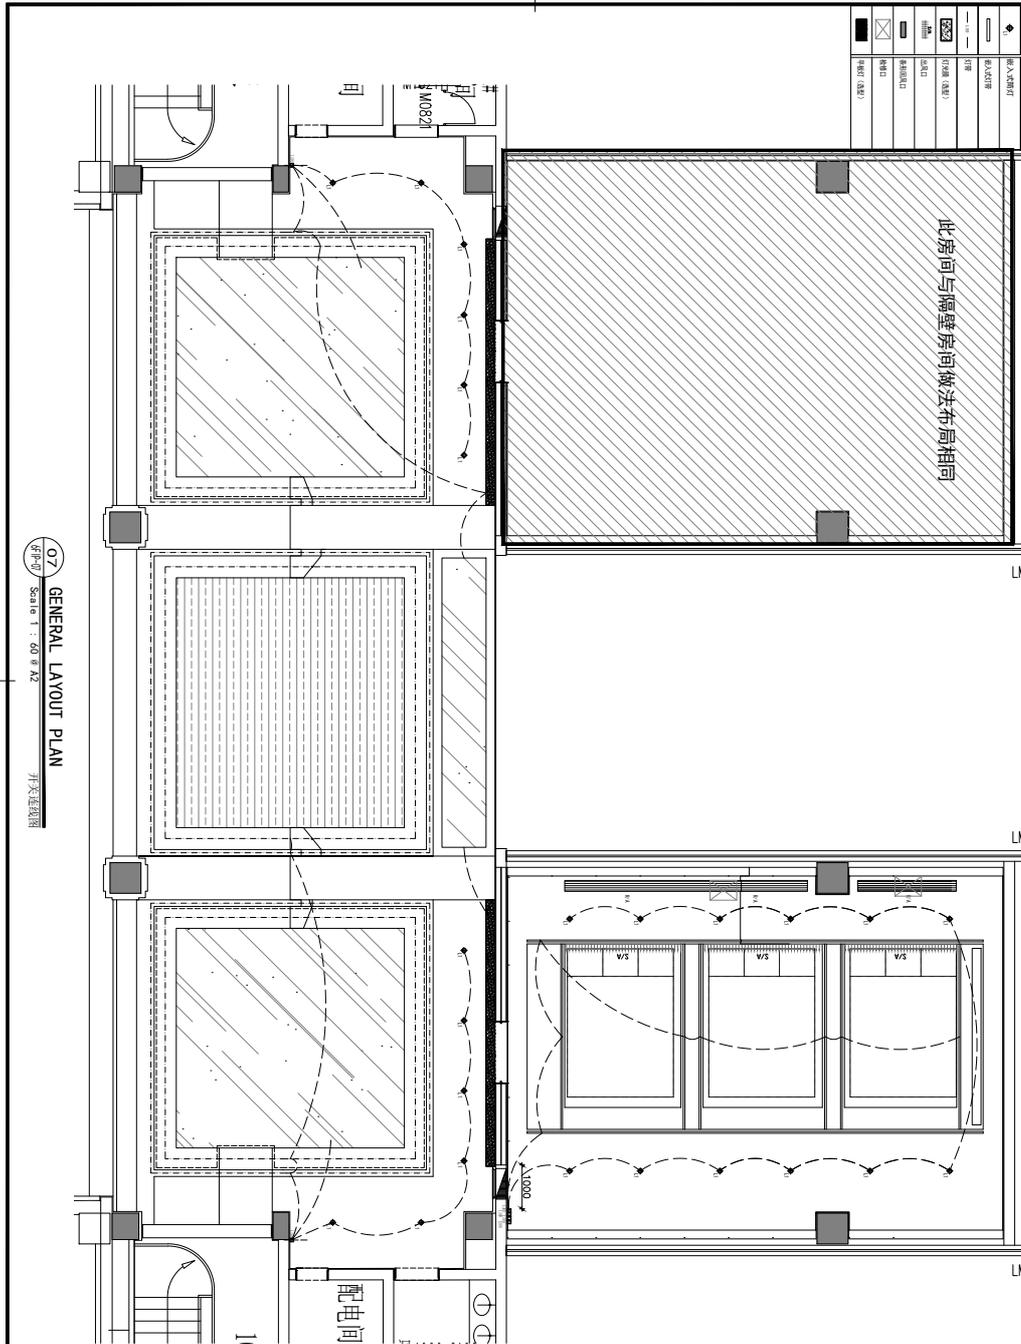

07 GENERAL LAYOUT PLAN  
开关连接图  
比例 Scale 1 : 20 @ A2

NOTES:  
1. ALL DESIGN DIMENSIONS AND FINISHES SHALL BE AS SHOWN AND ANY CHANGE SHALL BE APPROVED BY THE PROJECT ARCHITECT AND THE PROJECT ARTISTIC CONCEPTION DESIGN LIMITED COMPANY.  
2. THE CONTRACTOR SHALL BE RESPONSIBLE FOR OBTAINING ALL NECESSARY PERMITS AND APPROVALS FROM THE LOCAL AUTHORITIES.  
3. THE CONTRACTOR SHALL BE RESPONSIBLE FOR OBTAINING ALL NECESSARY PERMITS AND APPROVALS FROM THE LOCAL AUTHORITIES.  
4. THE CONTRACTOR SHALL BE RESPONSIBLE FOR OBTAINING ALL NECESSARY PERMITS AND APPROVALS FROM THE LOCAL AUTHORITIES.

COMPANY ADDRESS: 111111  
COMPANY PHONE: 1111111111  
COMPANY FAX: 1111111111  
COMPANY WEBSITE: www.111111.com


PROJECT: 中国美术学院南山校区1# 艺术人文学院改造项目  
DRAWING TITLE: 开关连接图  
PROJECT MANAGER: 王强  
DATE: 2023.10.27  
DESIGN/INVENTION: 王强  
ALIST TYPE: 施工图  
PROJECT LEADER/REVIEWER: 王强  
DESIGNER: 王强  
DRAWING: 王强  
CHECKER: 王强  
DATE: 2023.10.27  
SCALE: 1:60  
FIGURE: 07-1P-07








柜体最终以软装厂家深化效果为主

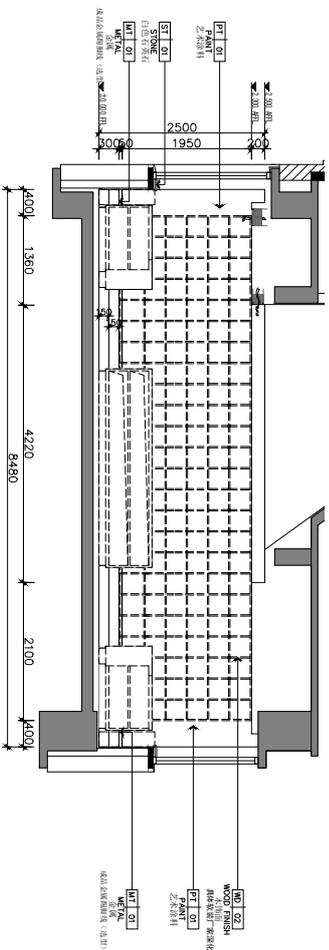

E05 ELEVATION  
立面图  
Scale 1:40 @ A2

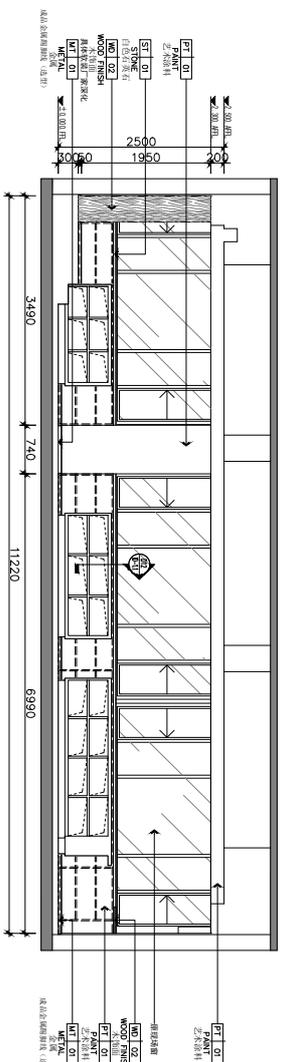

E06 ELEVATION  
立面图  
Scale 1:40 @ A2

NOTES & REMARKS  
注记及备注  
DESIGN NUMBER  
图名  
DISCUSSION  
讨论内容

COMPANY DESIGN SITE NO.  
设计公司设计编号  
NO. 02  
ALL DESIGN DRAWINGS AND  
所有设计图样均须  
AND CANNOT BE USED COMB. OR  
且不可拆图使用  
REPRODUCED WITHOUT THE PRIOR  
未经许可不得复制或  
ARTISTIC CONCEPTION DESIGN  
艺术创意概念设计  
LIMITED COMPANY  
有限公司  
所有设计图样均须  
未经许可不得复制或  
重新用于其他项目，否则  
法律后果自负。

COMPANY ADDRESS SITE NO.  
设计公司设计编号  
1400  
1360  
4220  
8440  
2100  
1400

CUSTOMER  
客户名称  
PROJECT  
项目名称  
DRAWING TITLE  
图名  
E05 E06立面图

PROJECT MANAGER  
项目负责人  
DATE  
日期  
DESIGN/INFORMATION  
设计/信息  
AUTHOR  
制图人  
PROJECT LEADER/REVIEWER  
项目负责人/审核人  
DESIGNER  
设计人  
DRAWING NO.  
图号  
CHECKED BY  
校对  
DATE  
日期  
SCALE  
比例  
1:40  
图例  
IE-03

中国美术学院南山校区#  
艺术人文学院改造项目













