



1#四层平面图
1: 75

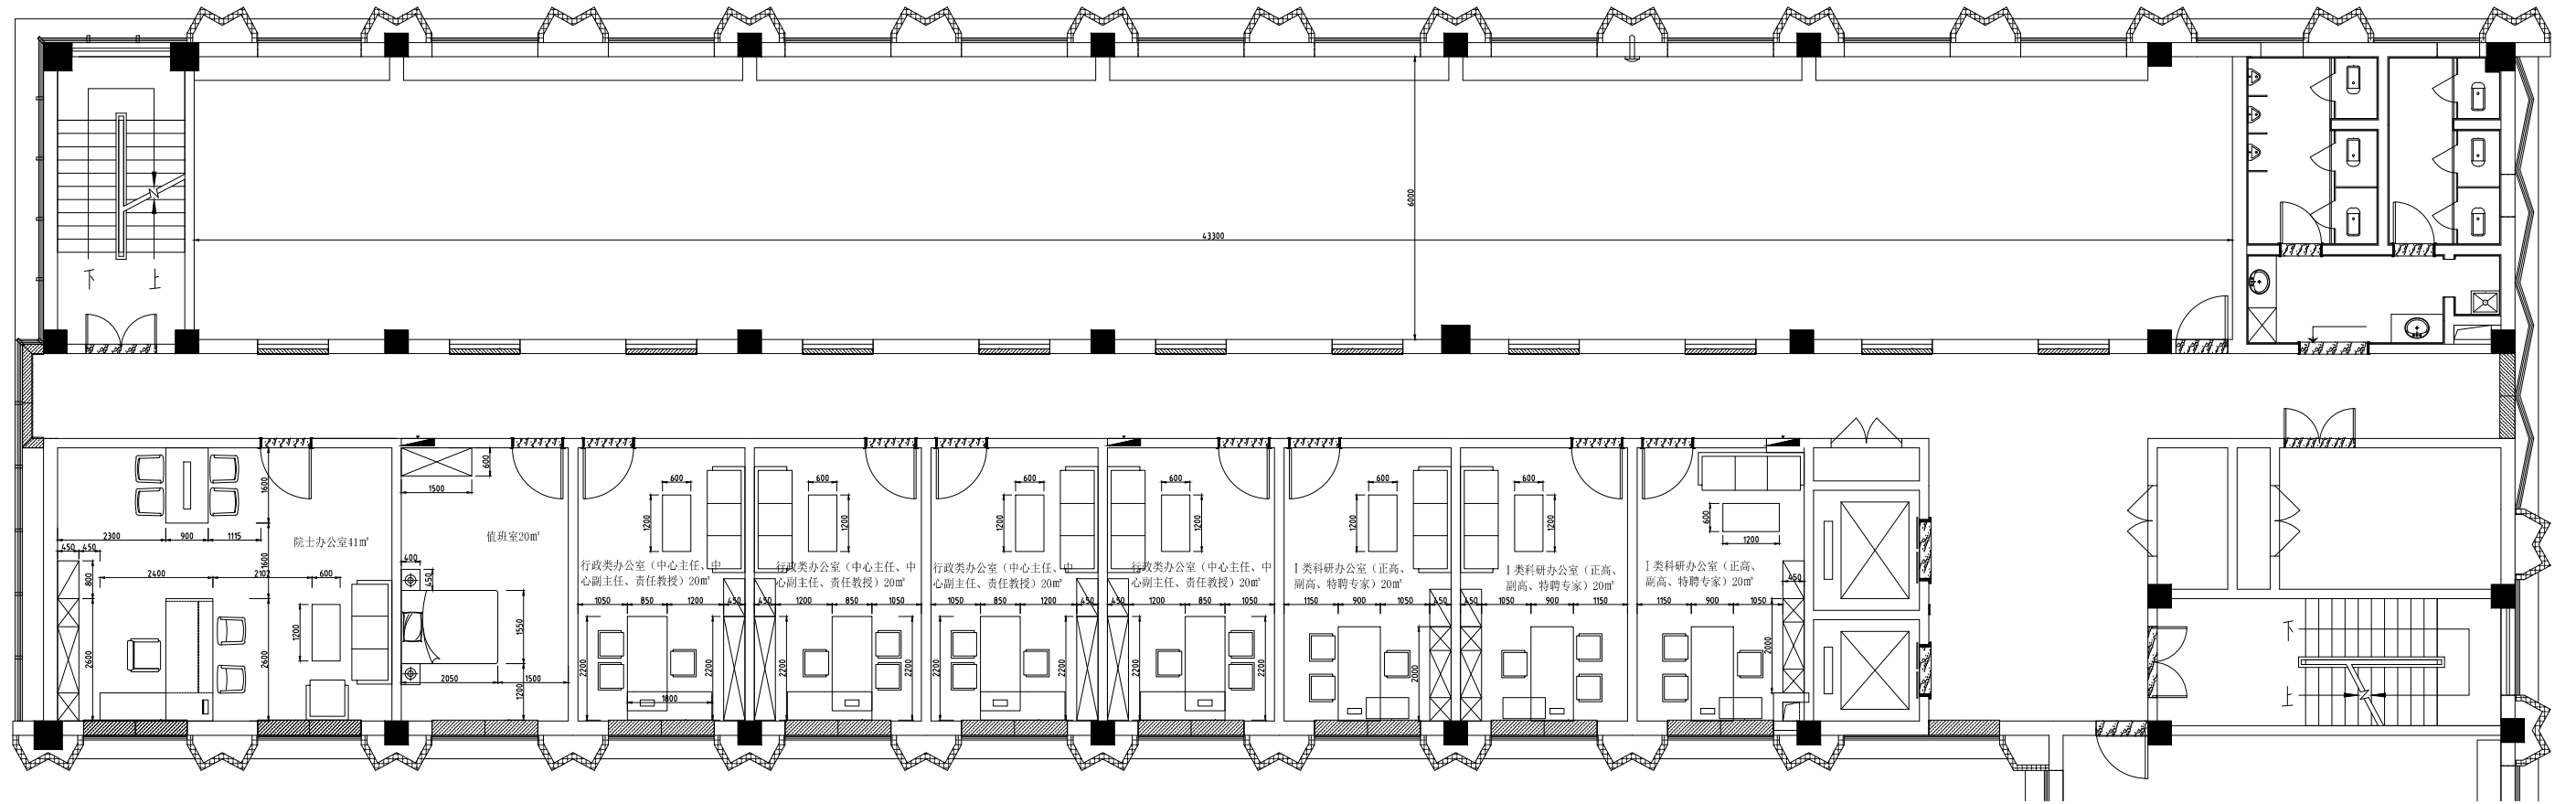

1#五层平面图
1: 75

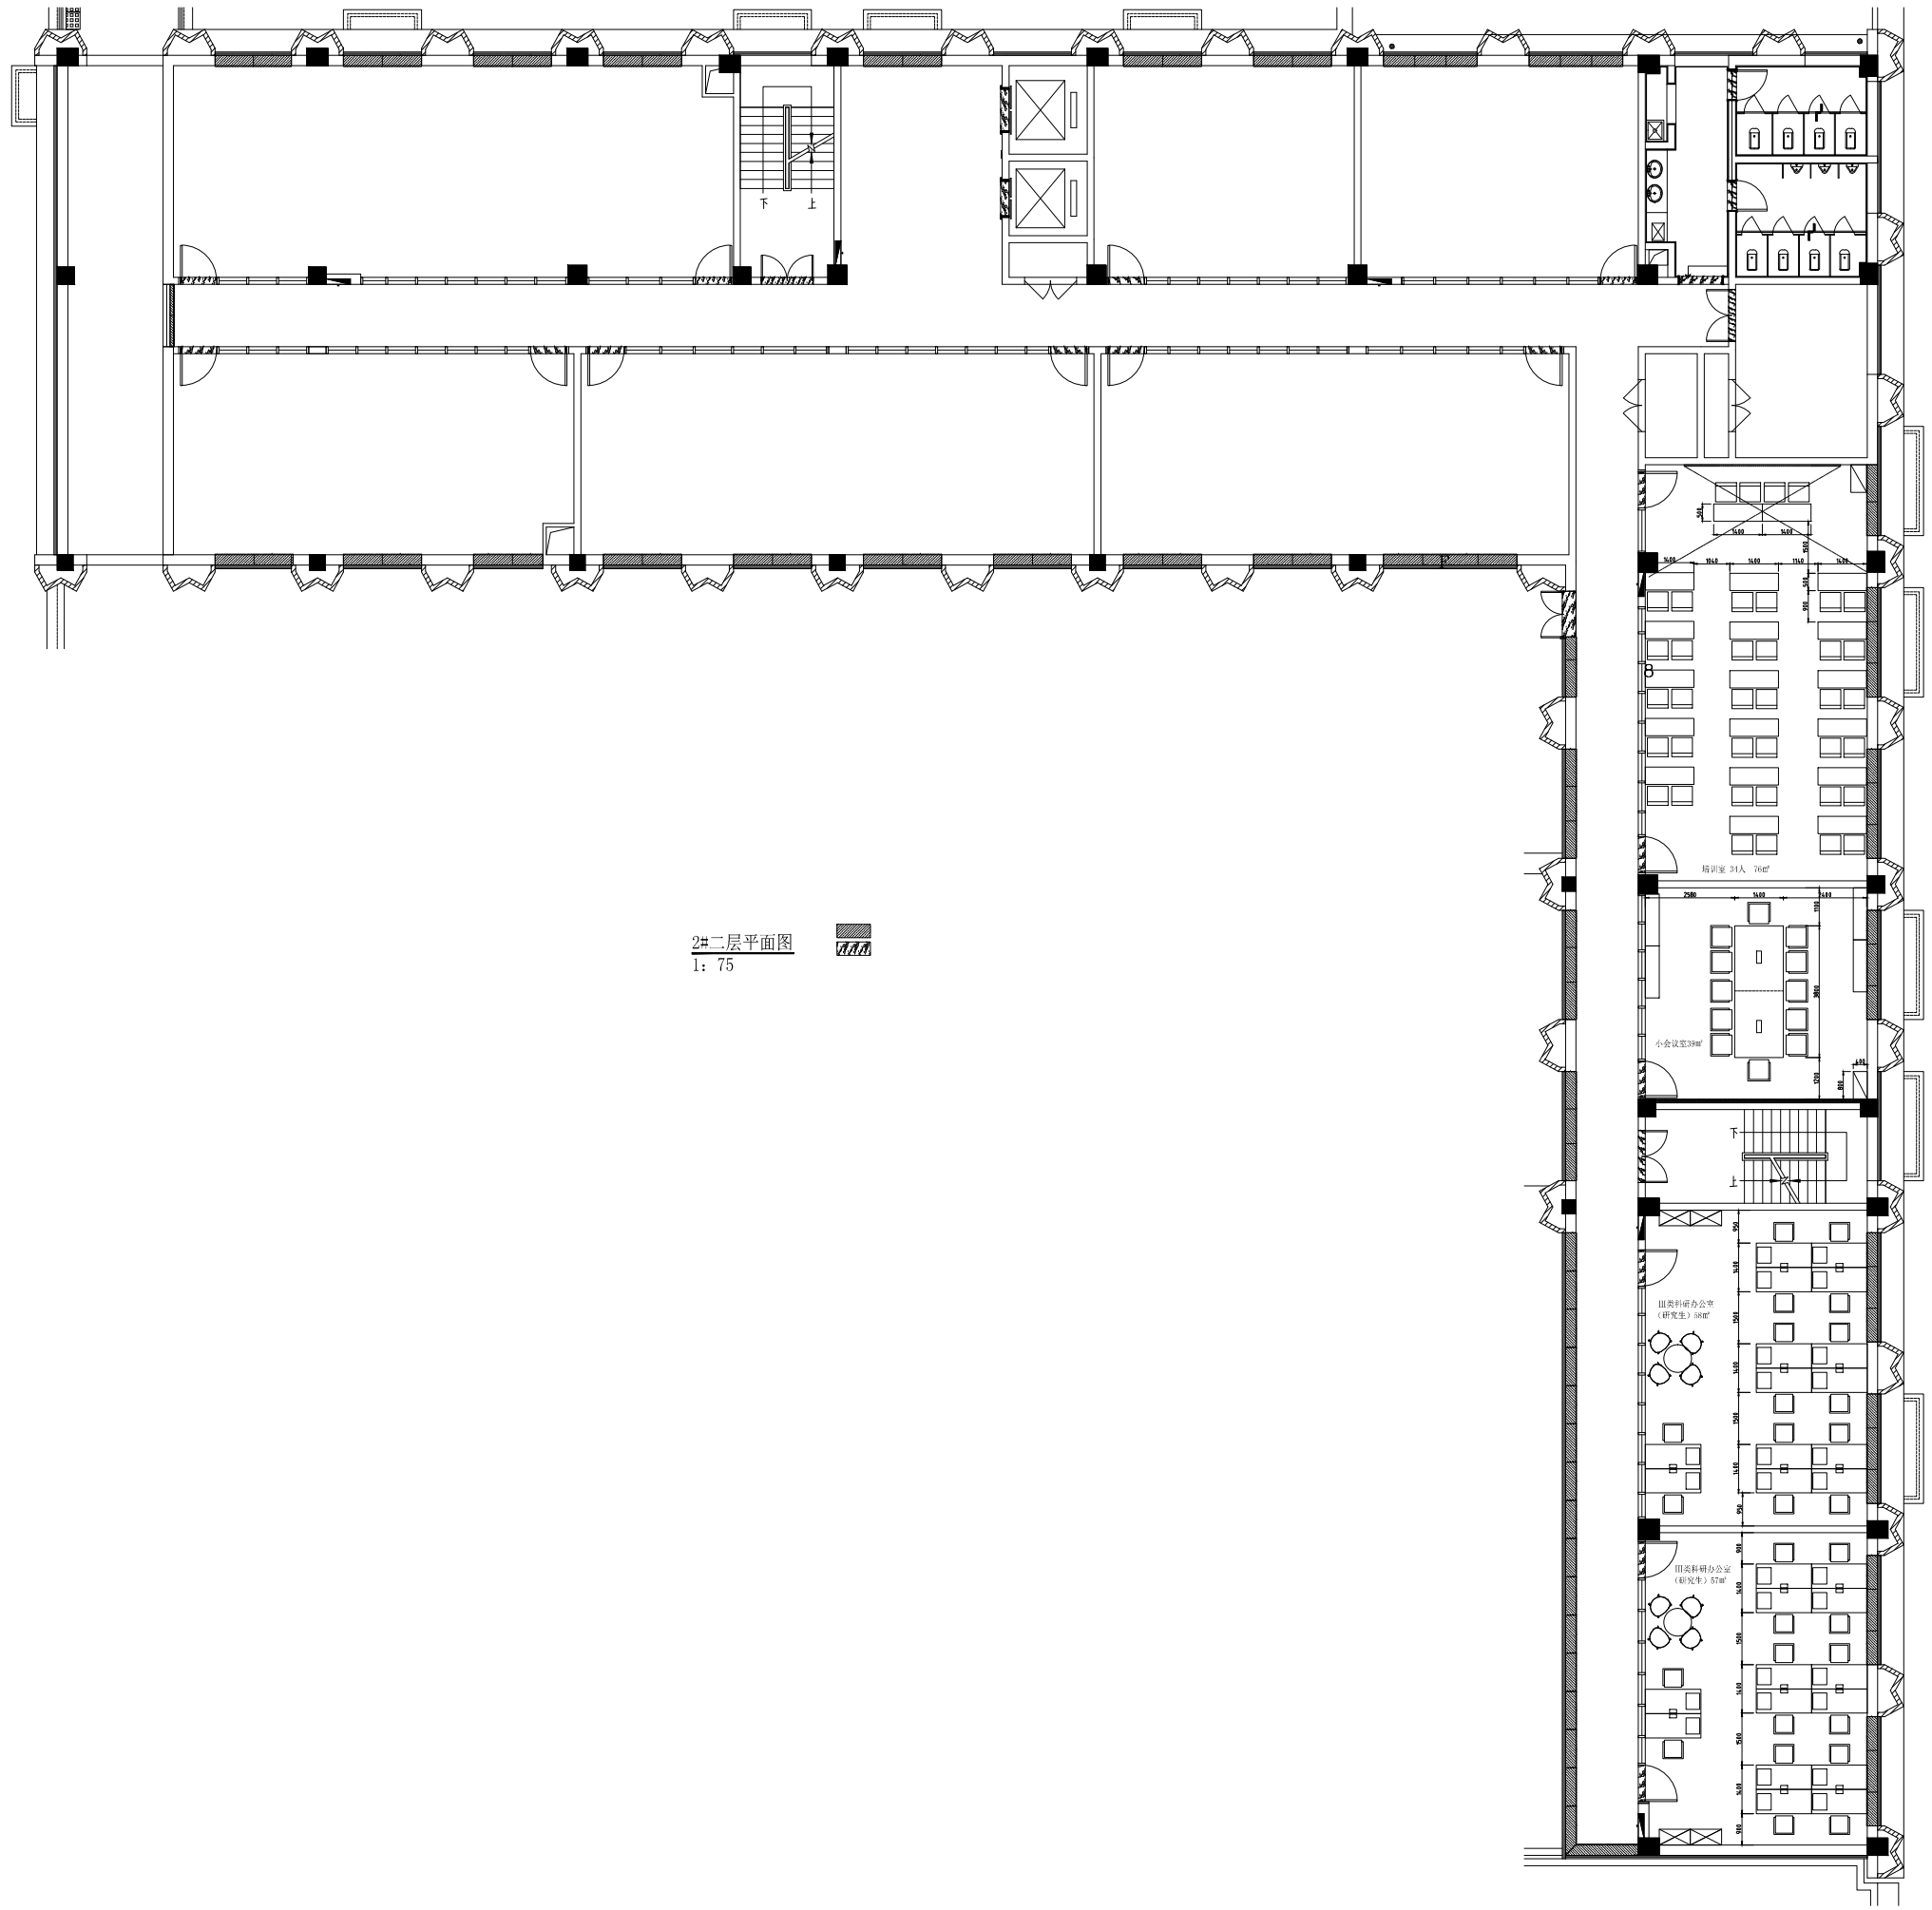

2#二层平面图
1: 75



2#三层平面图
1: 75




2#四层平面图
1: 75






2#五层平面图
1:75



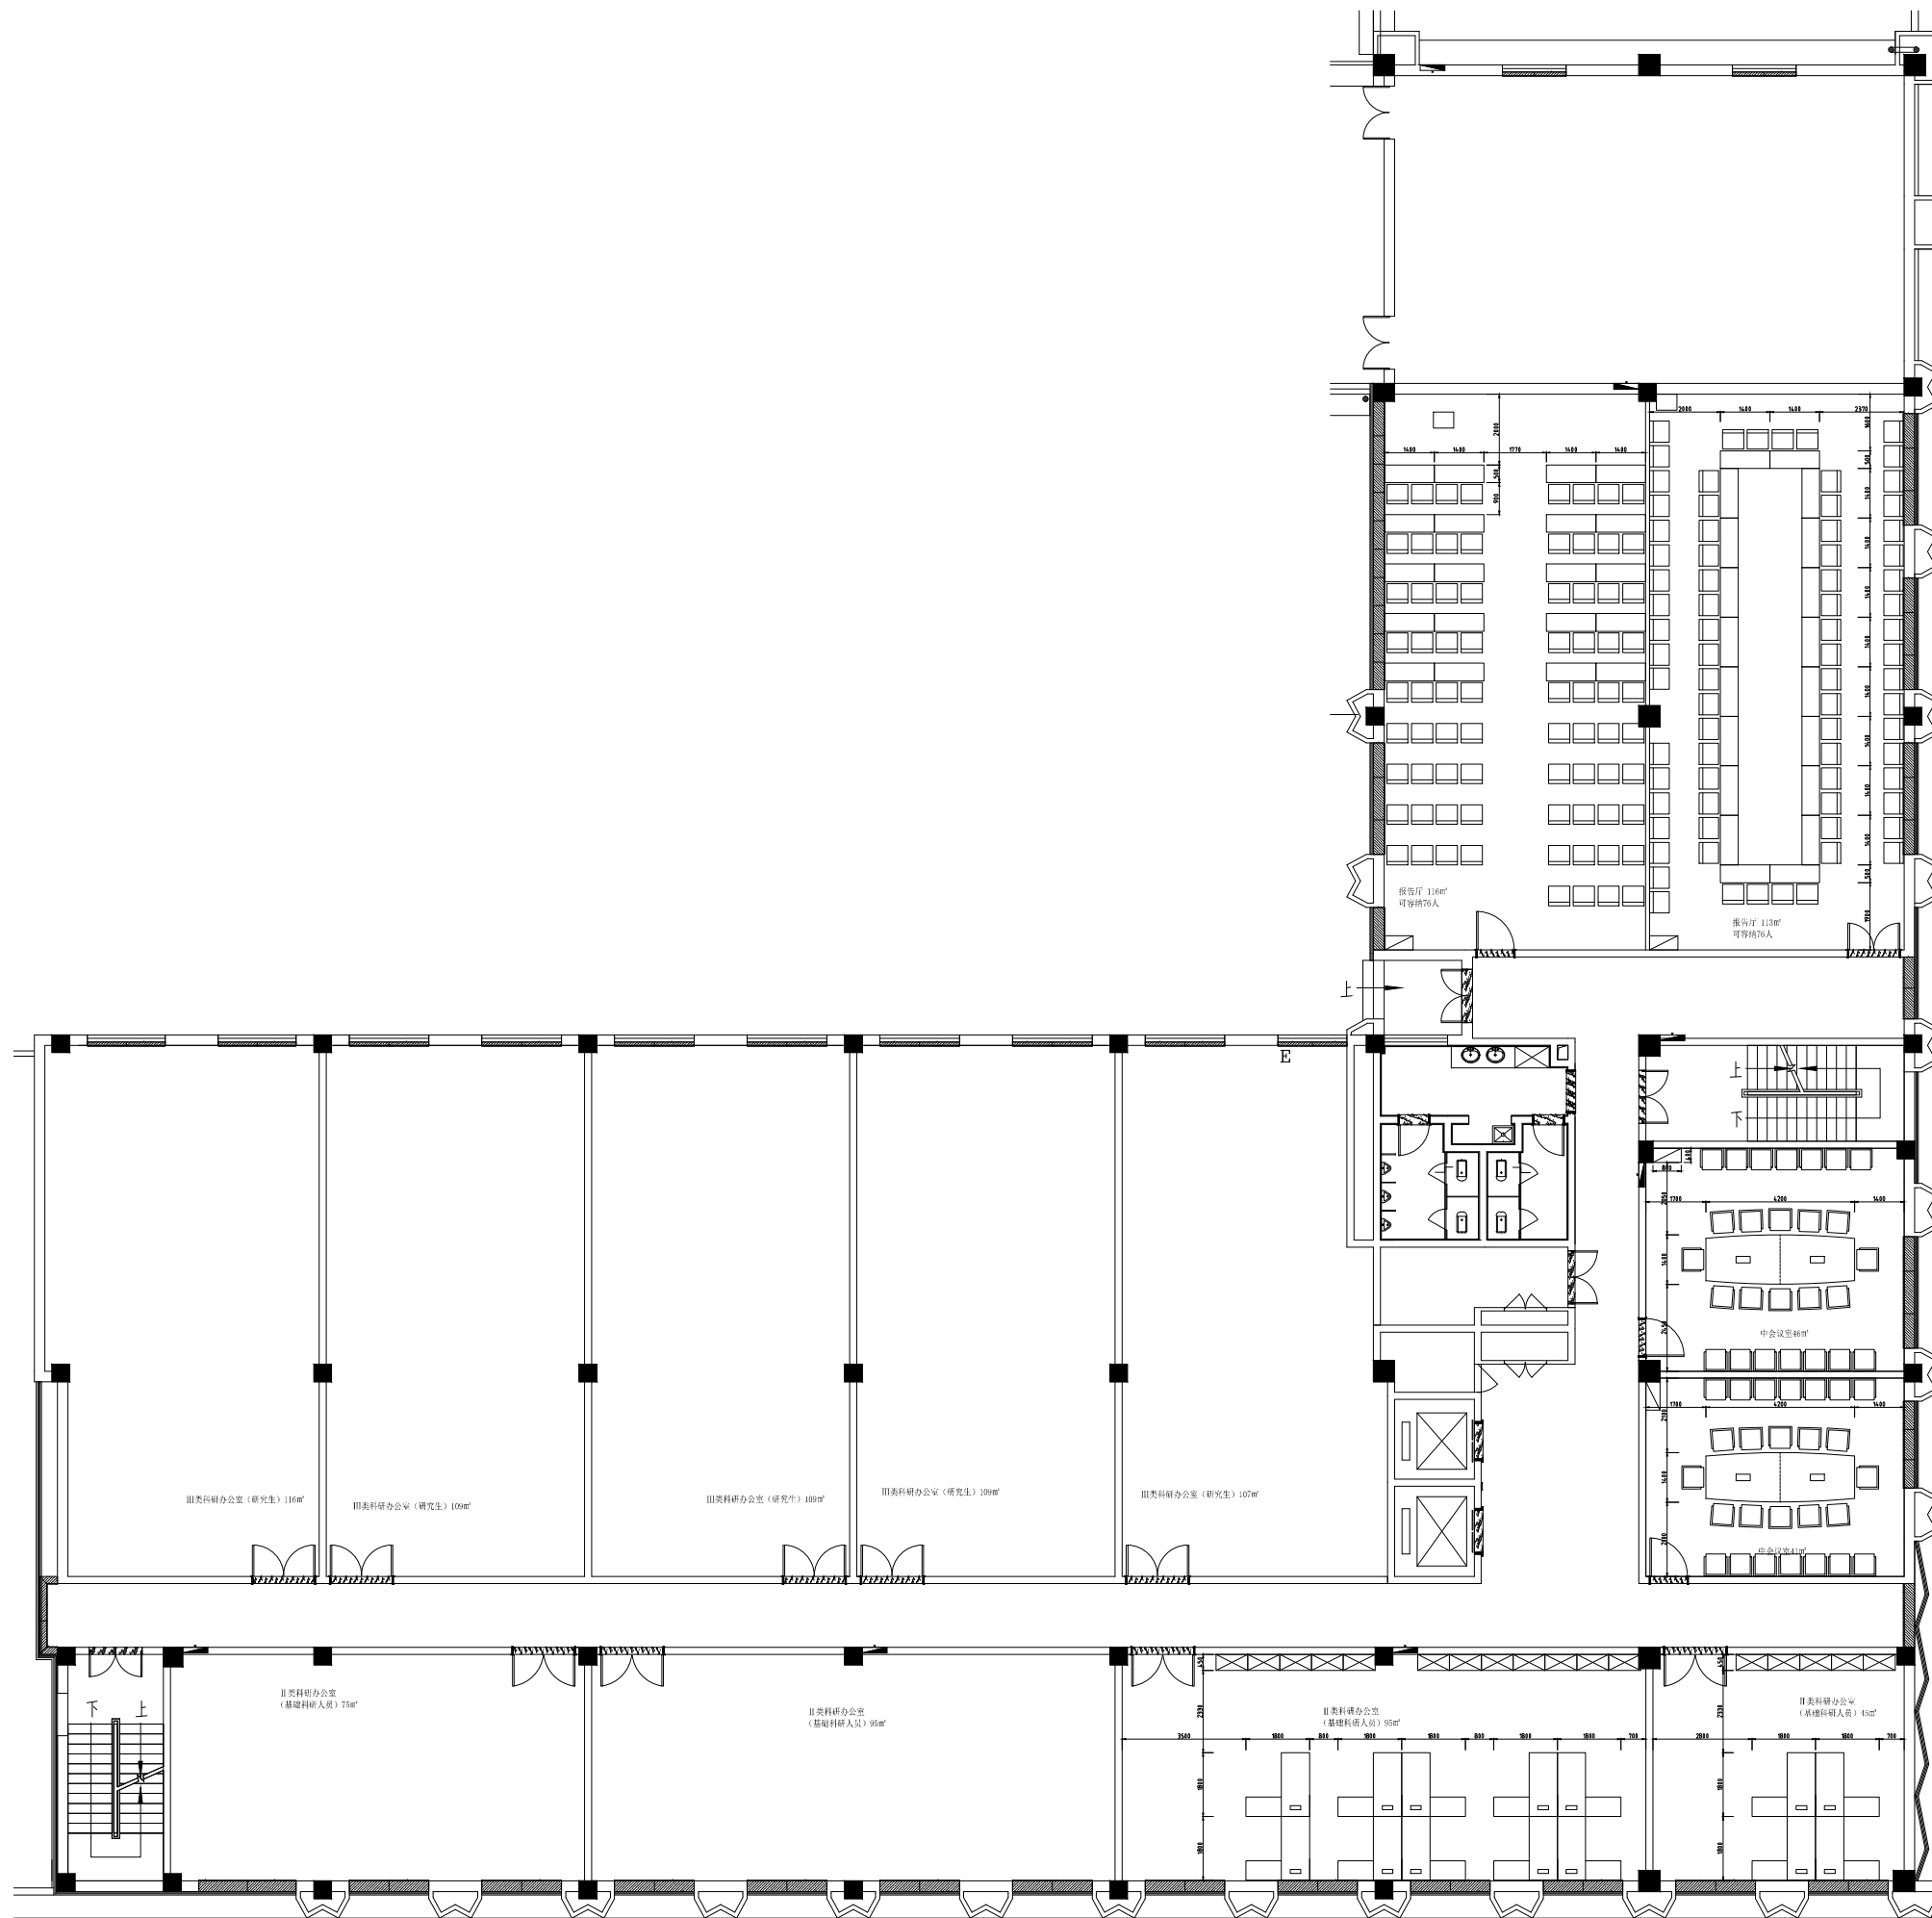


3#二层平面图
1:75

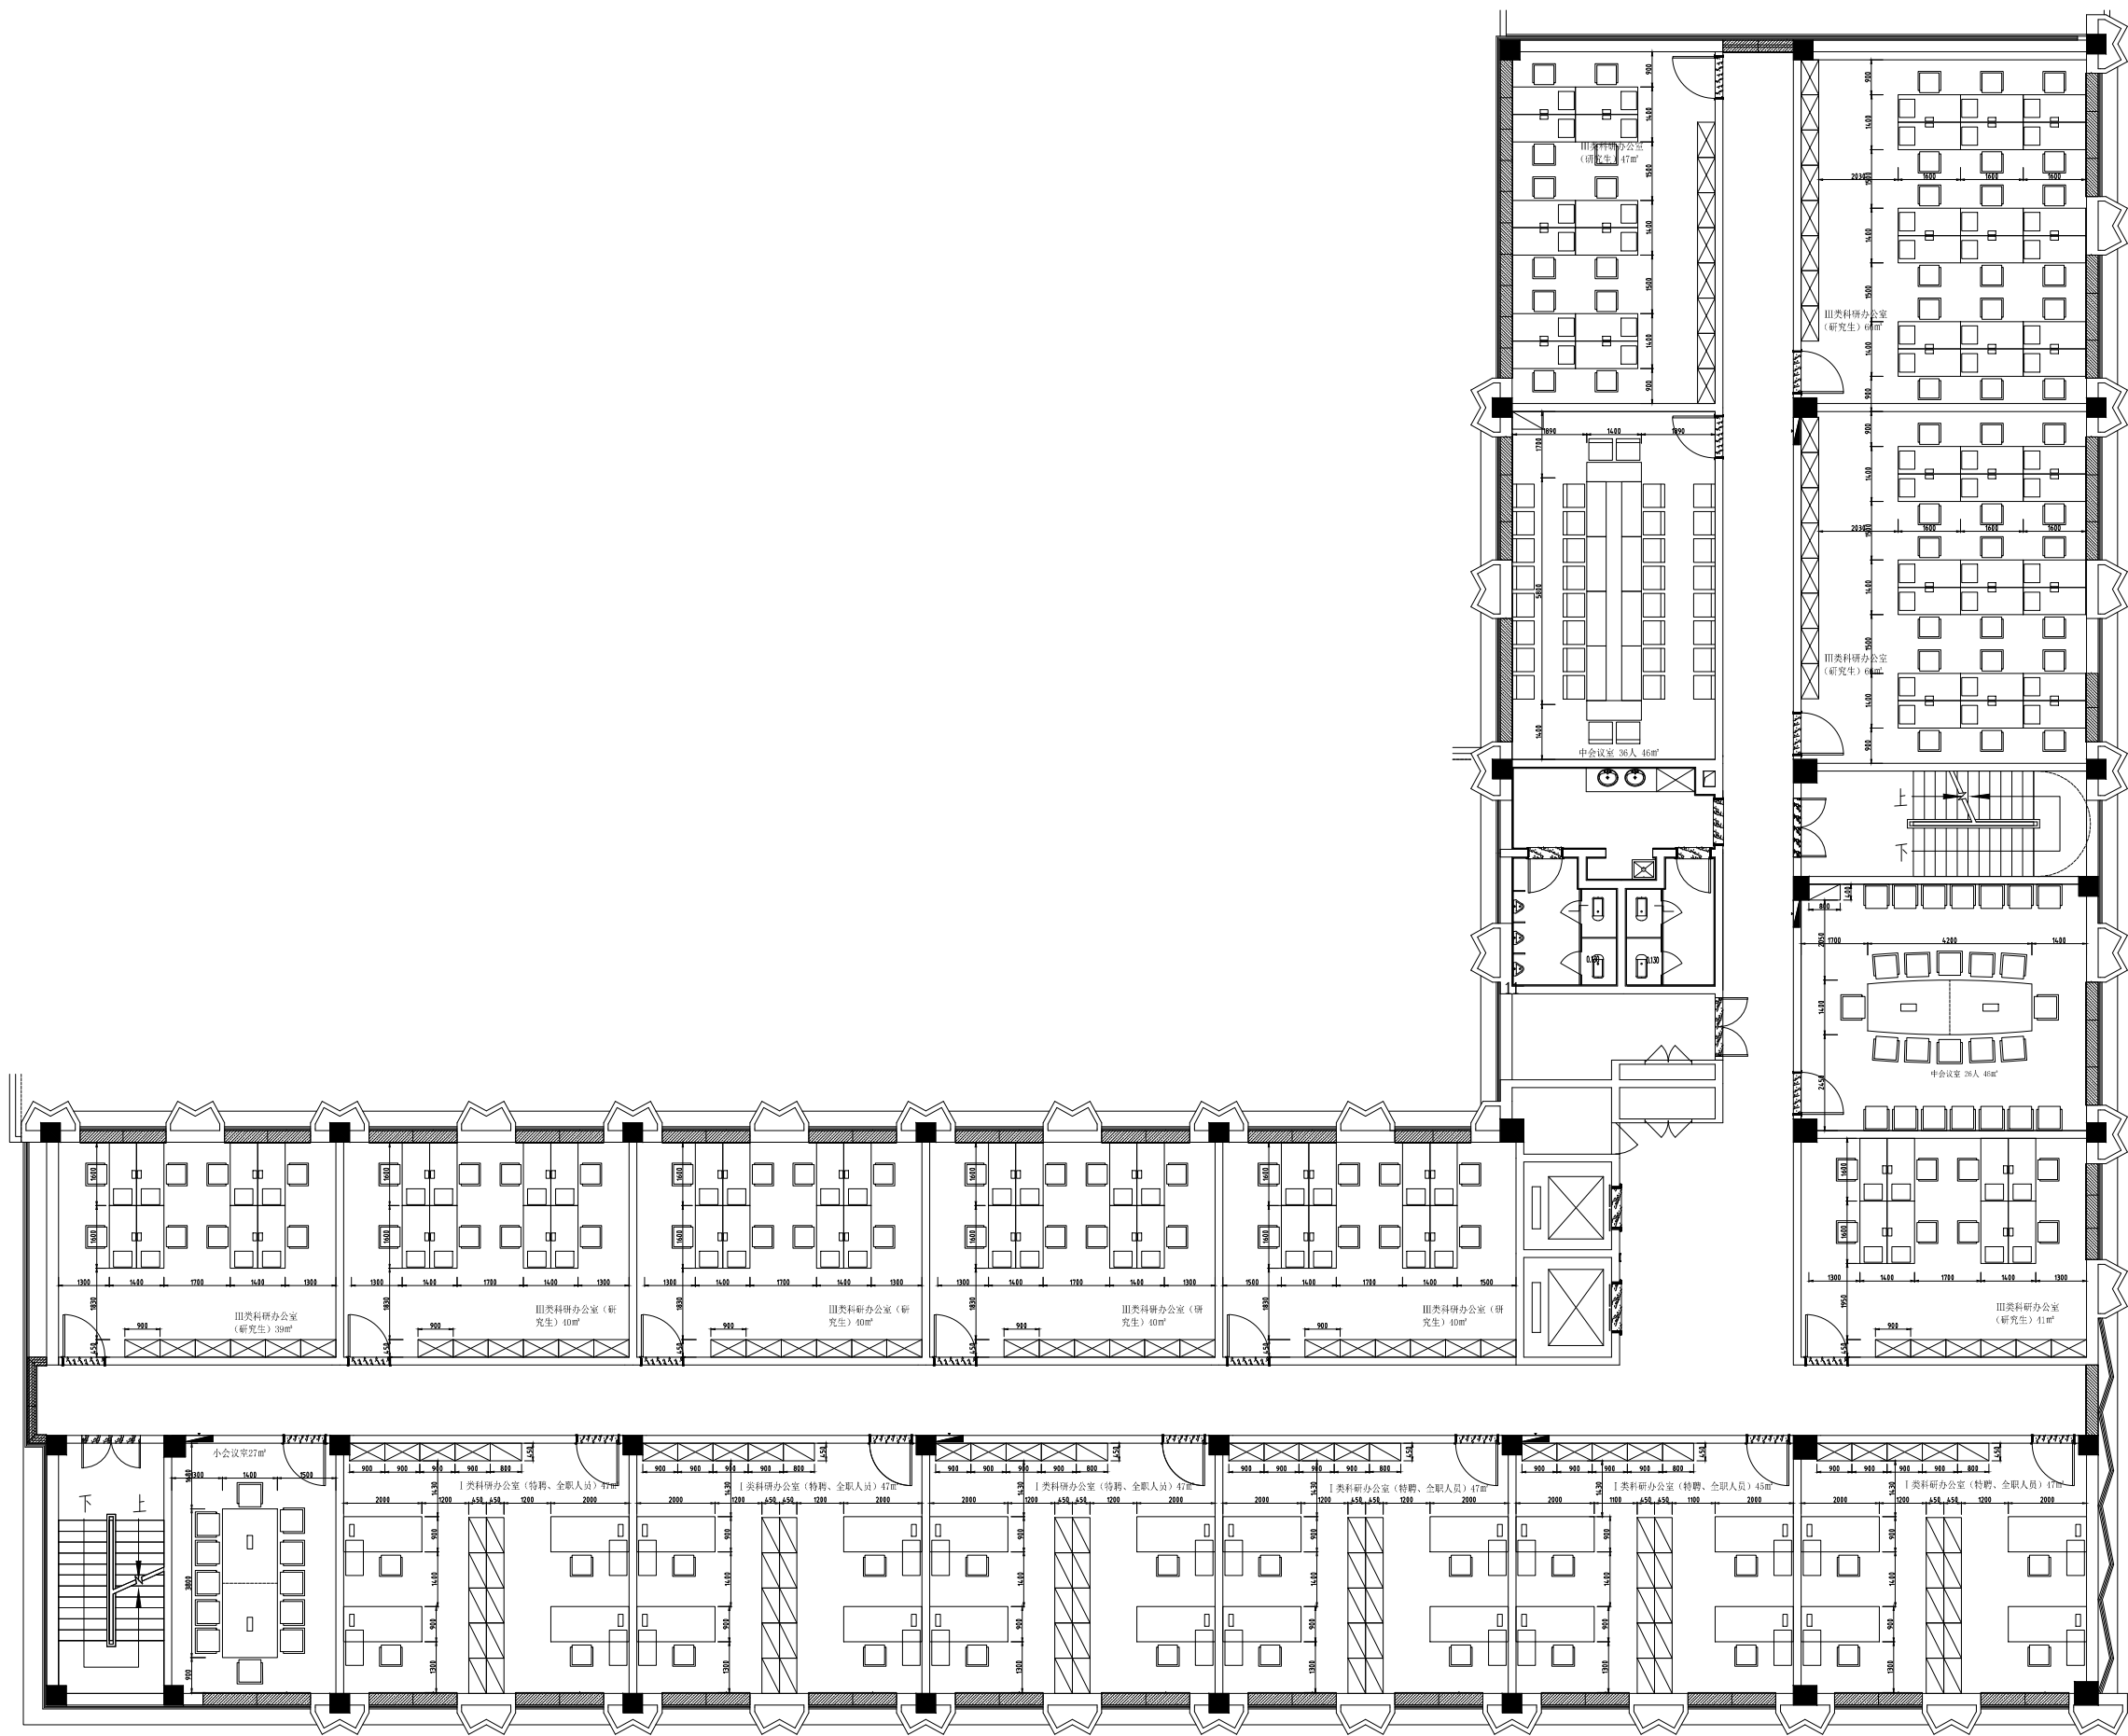


3#三层平面图
1: 75




3#四层平面图
1: 75

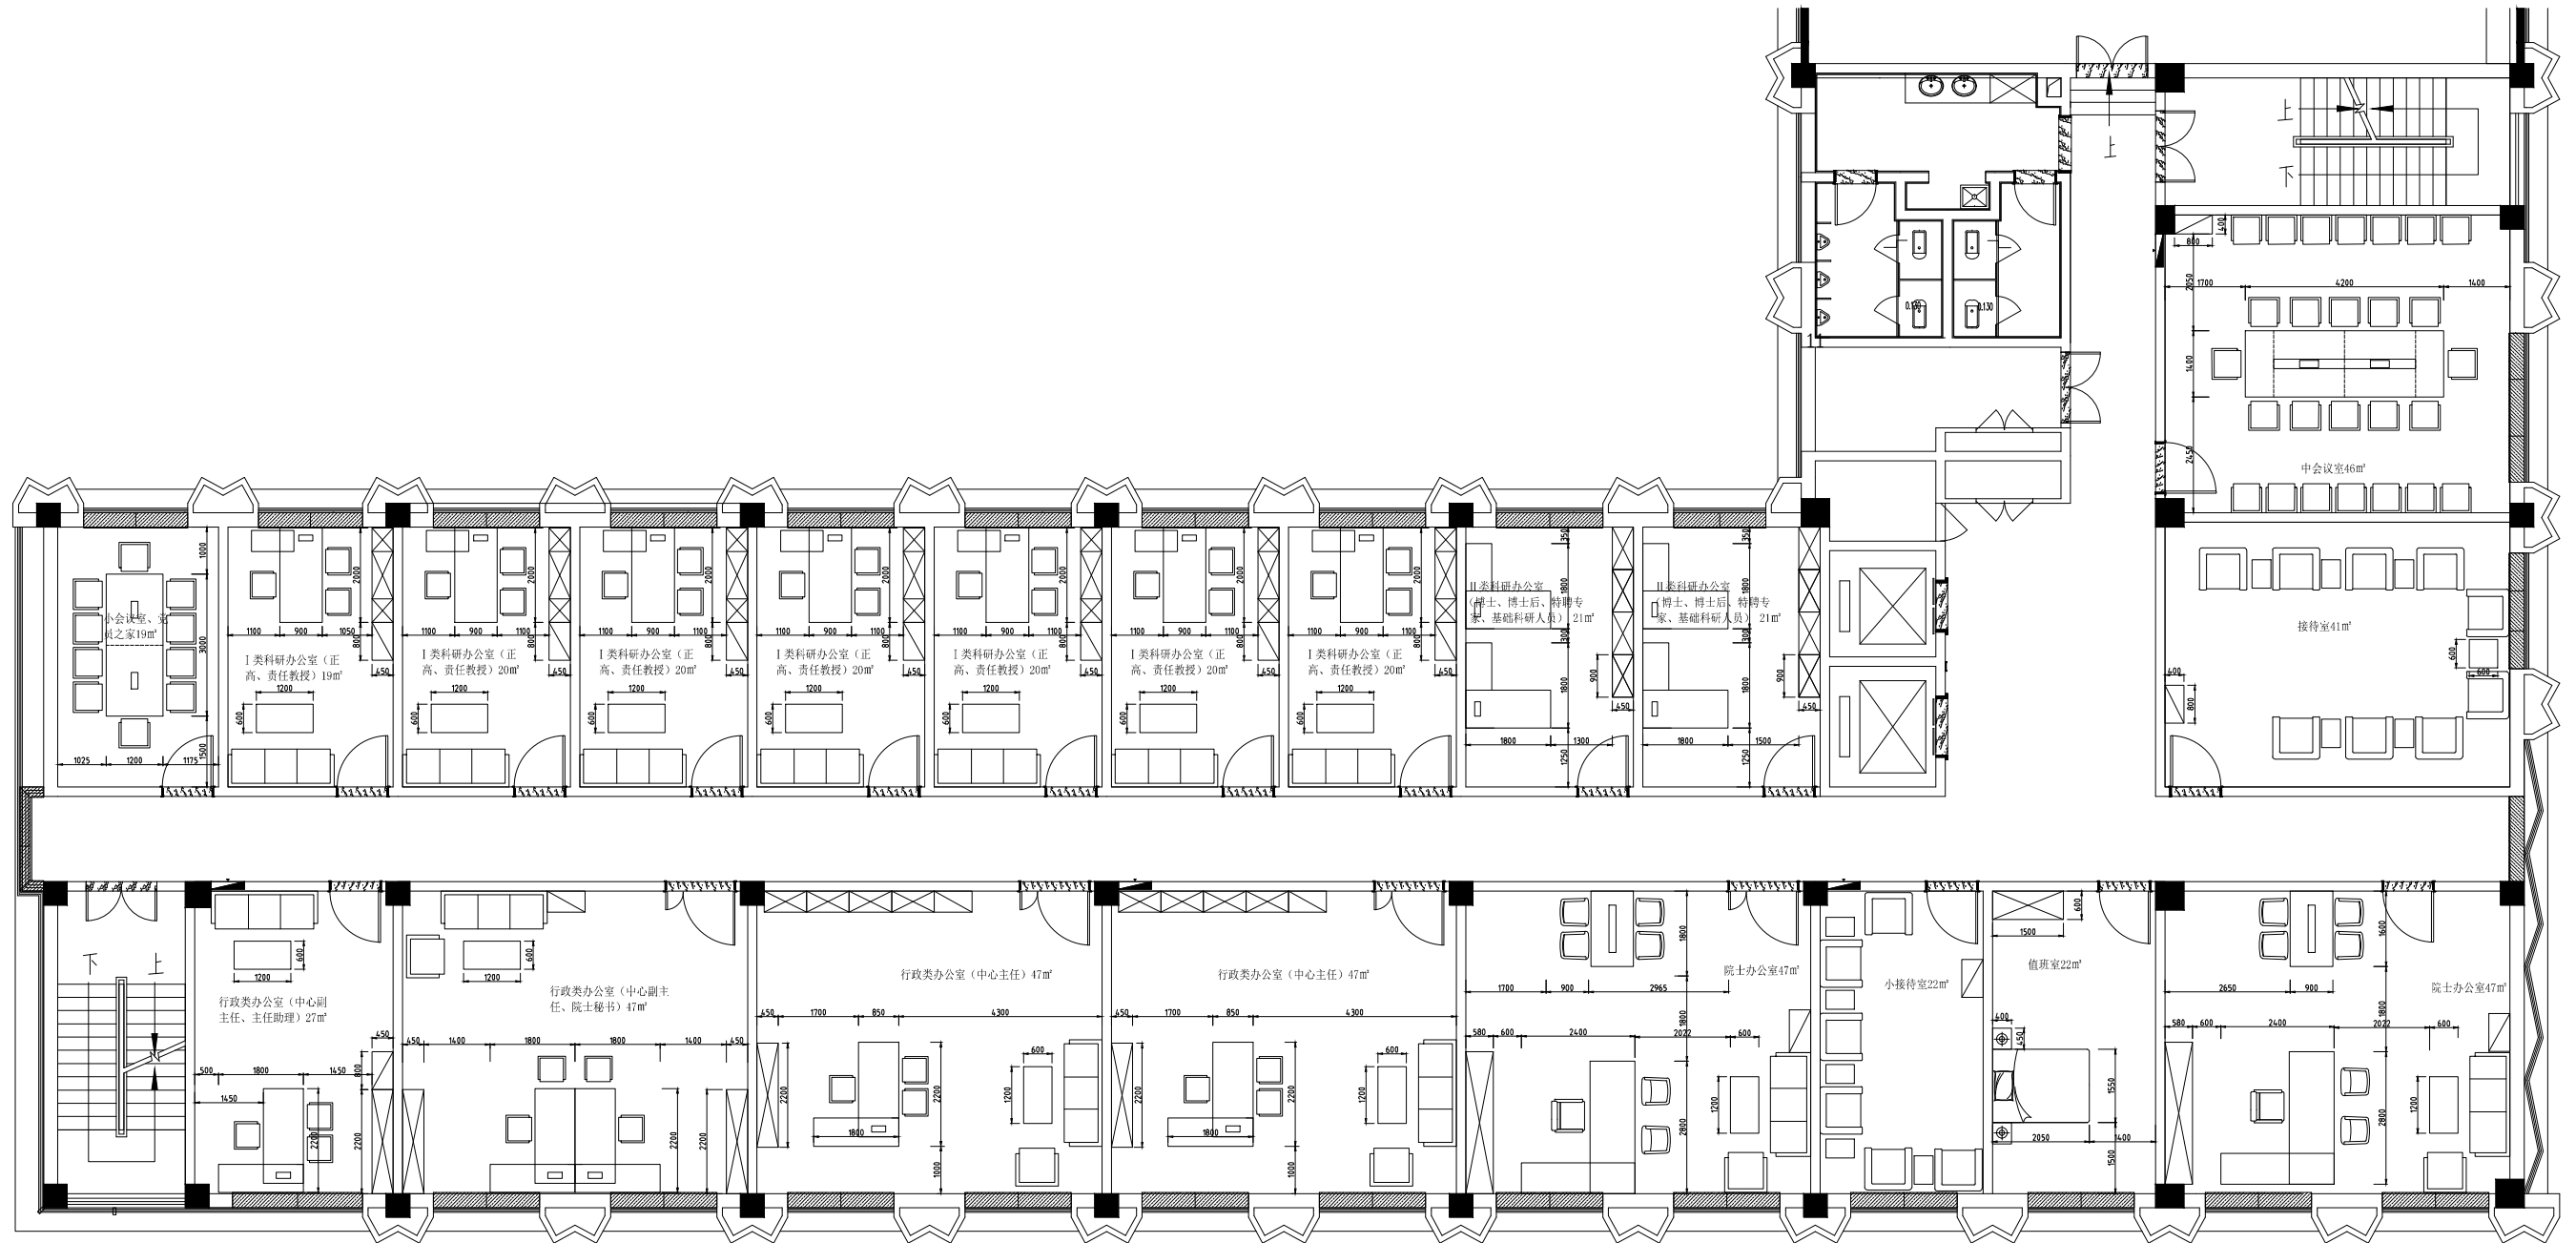


3#五层平面图
1: 75

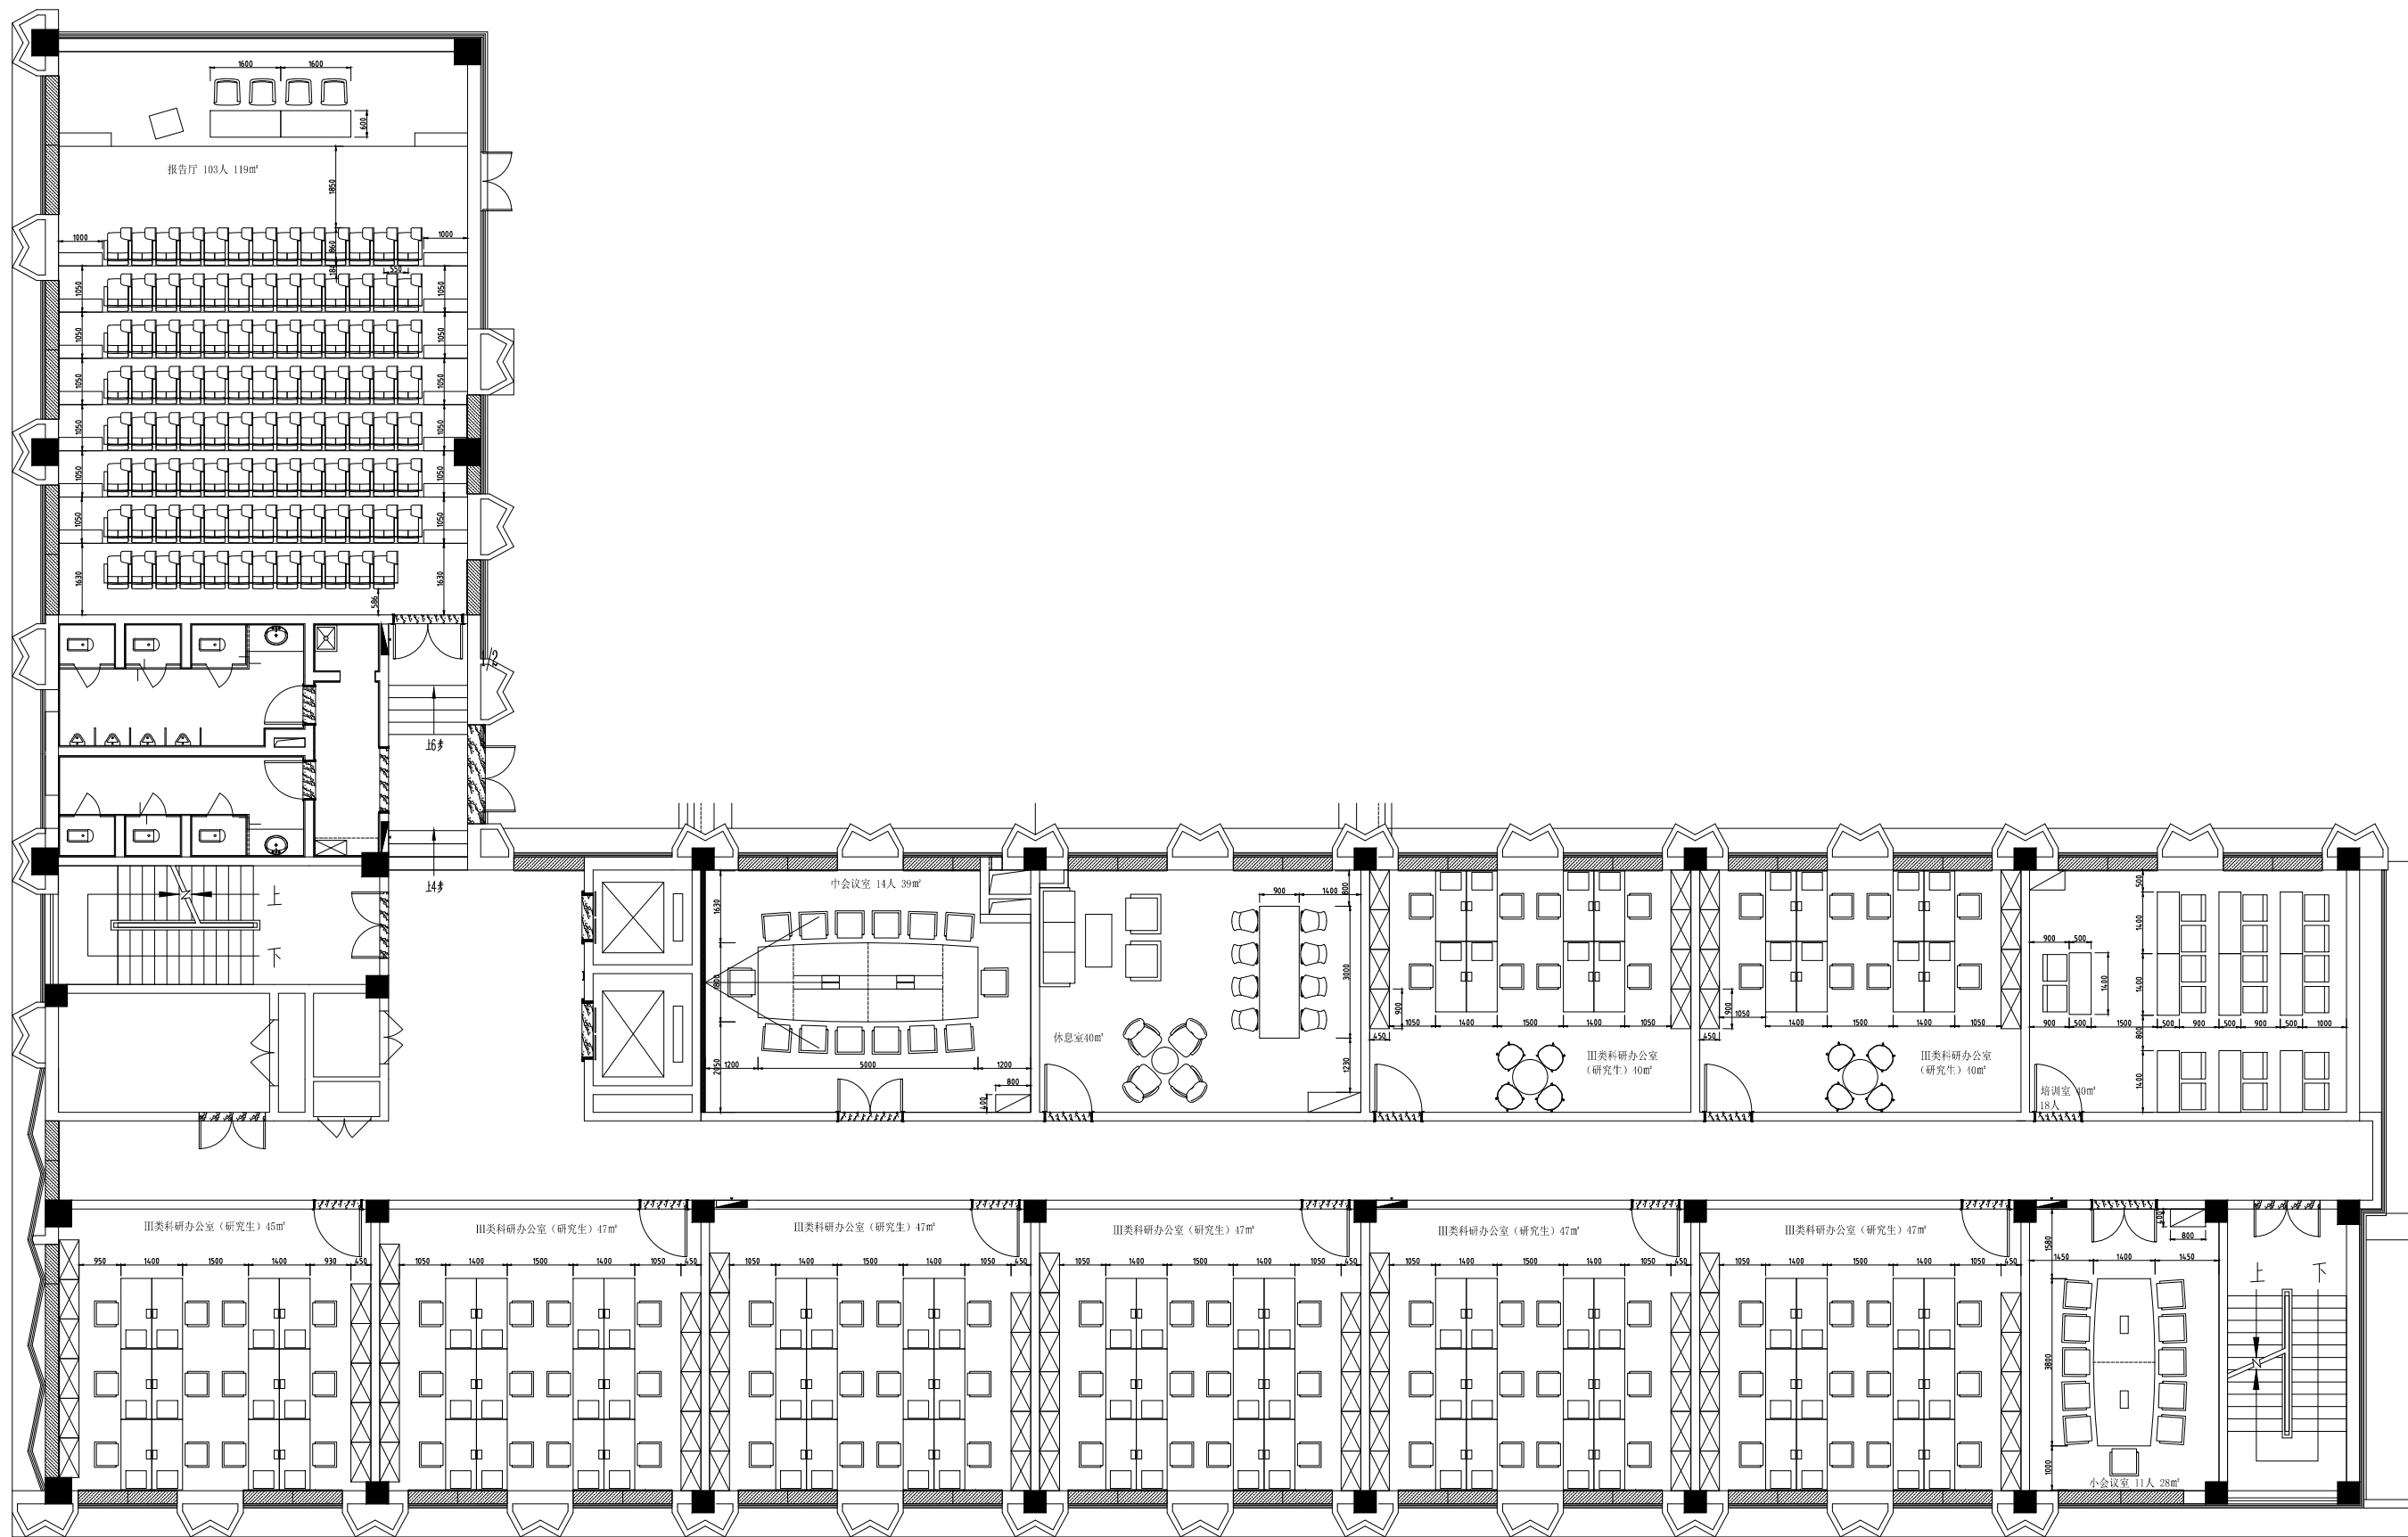


4#二层平面图
1: 75

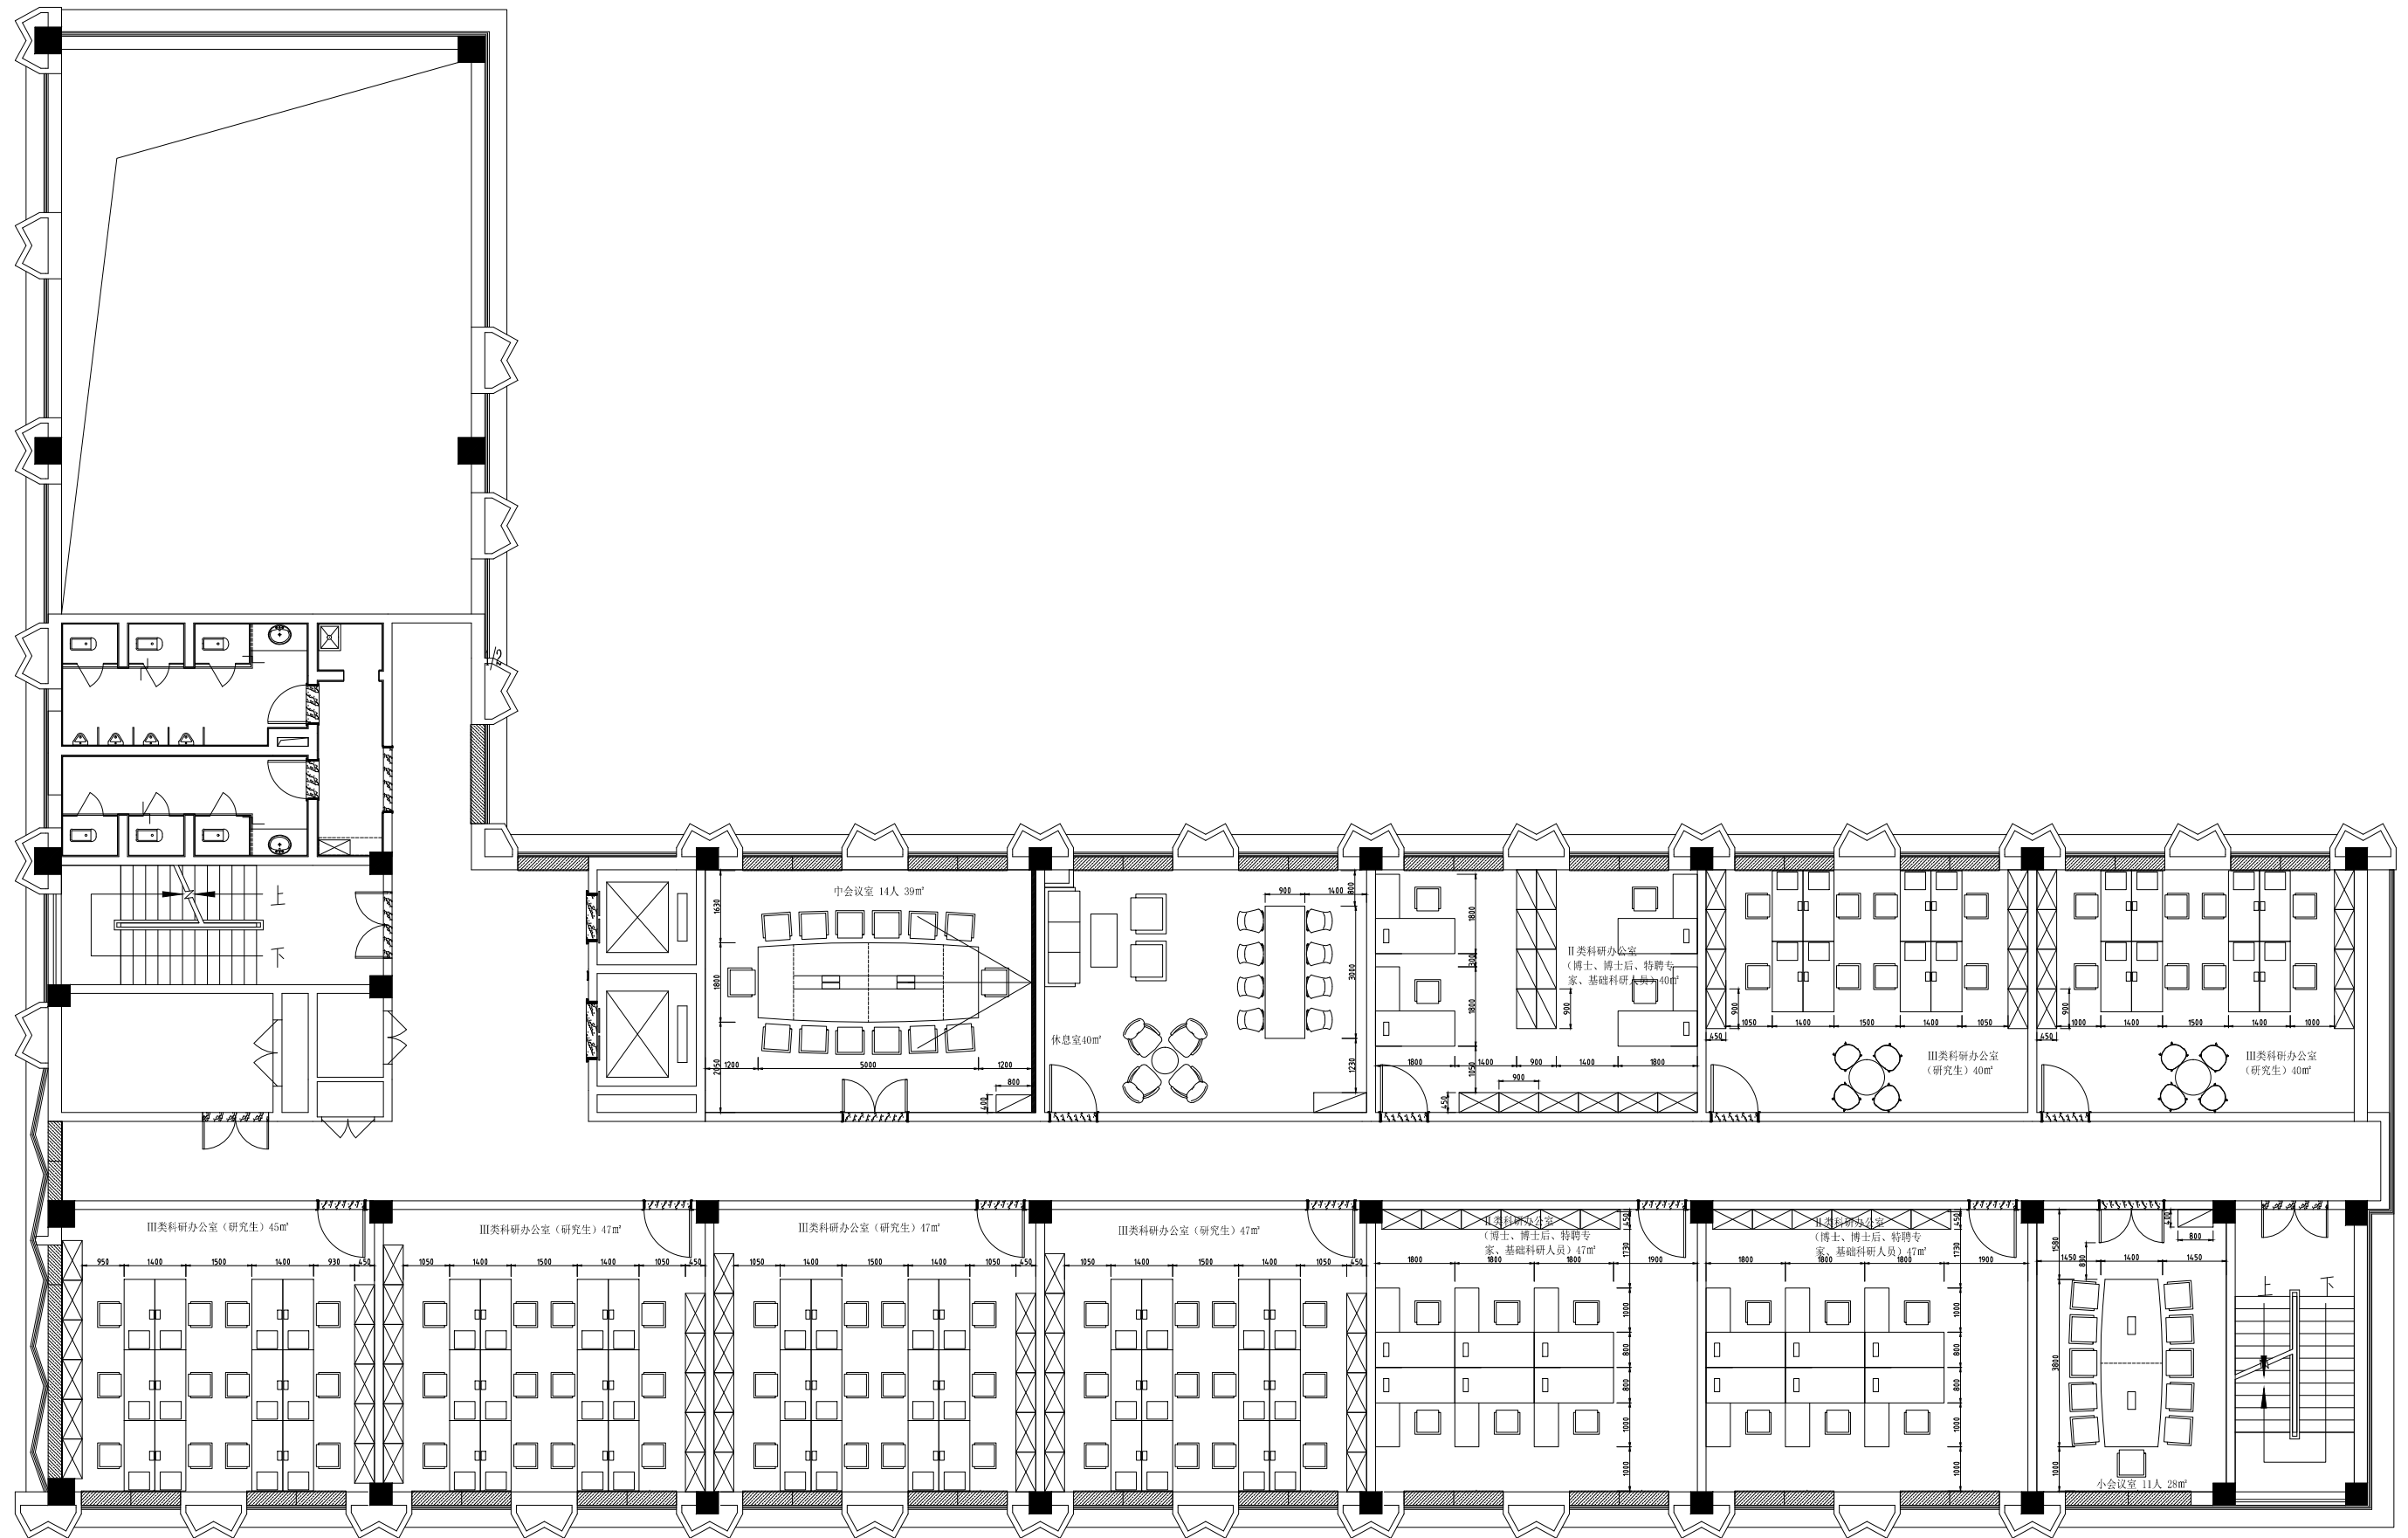


4#三层平面图
1: 75

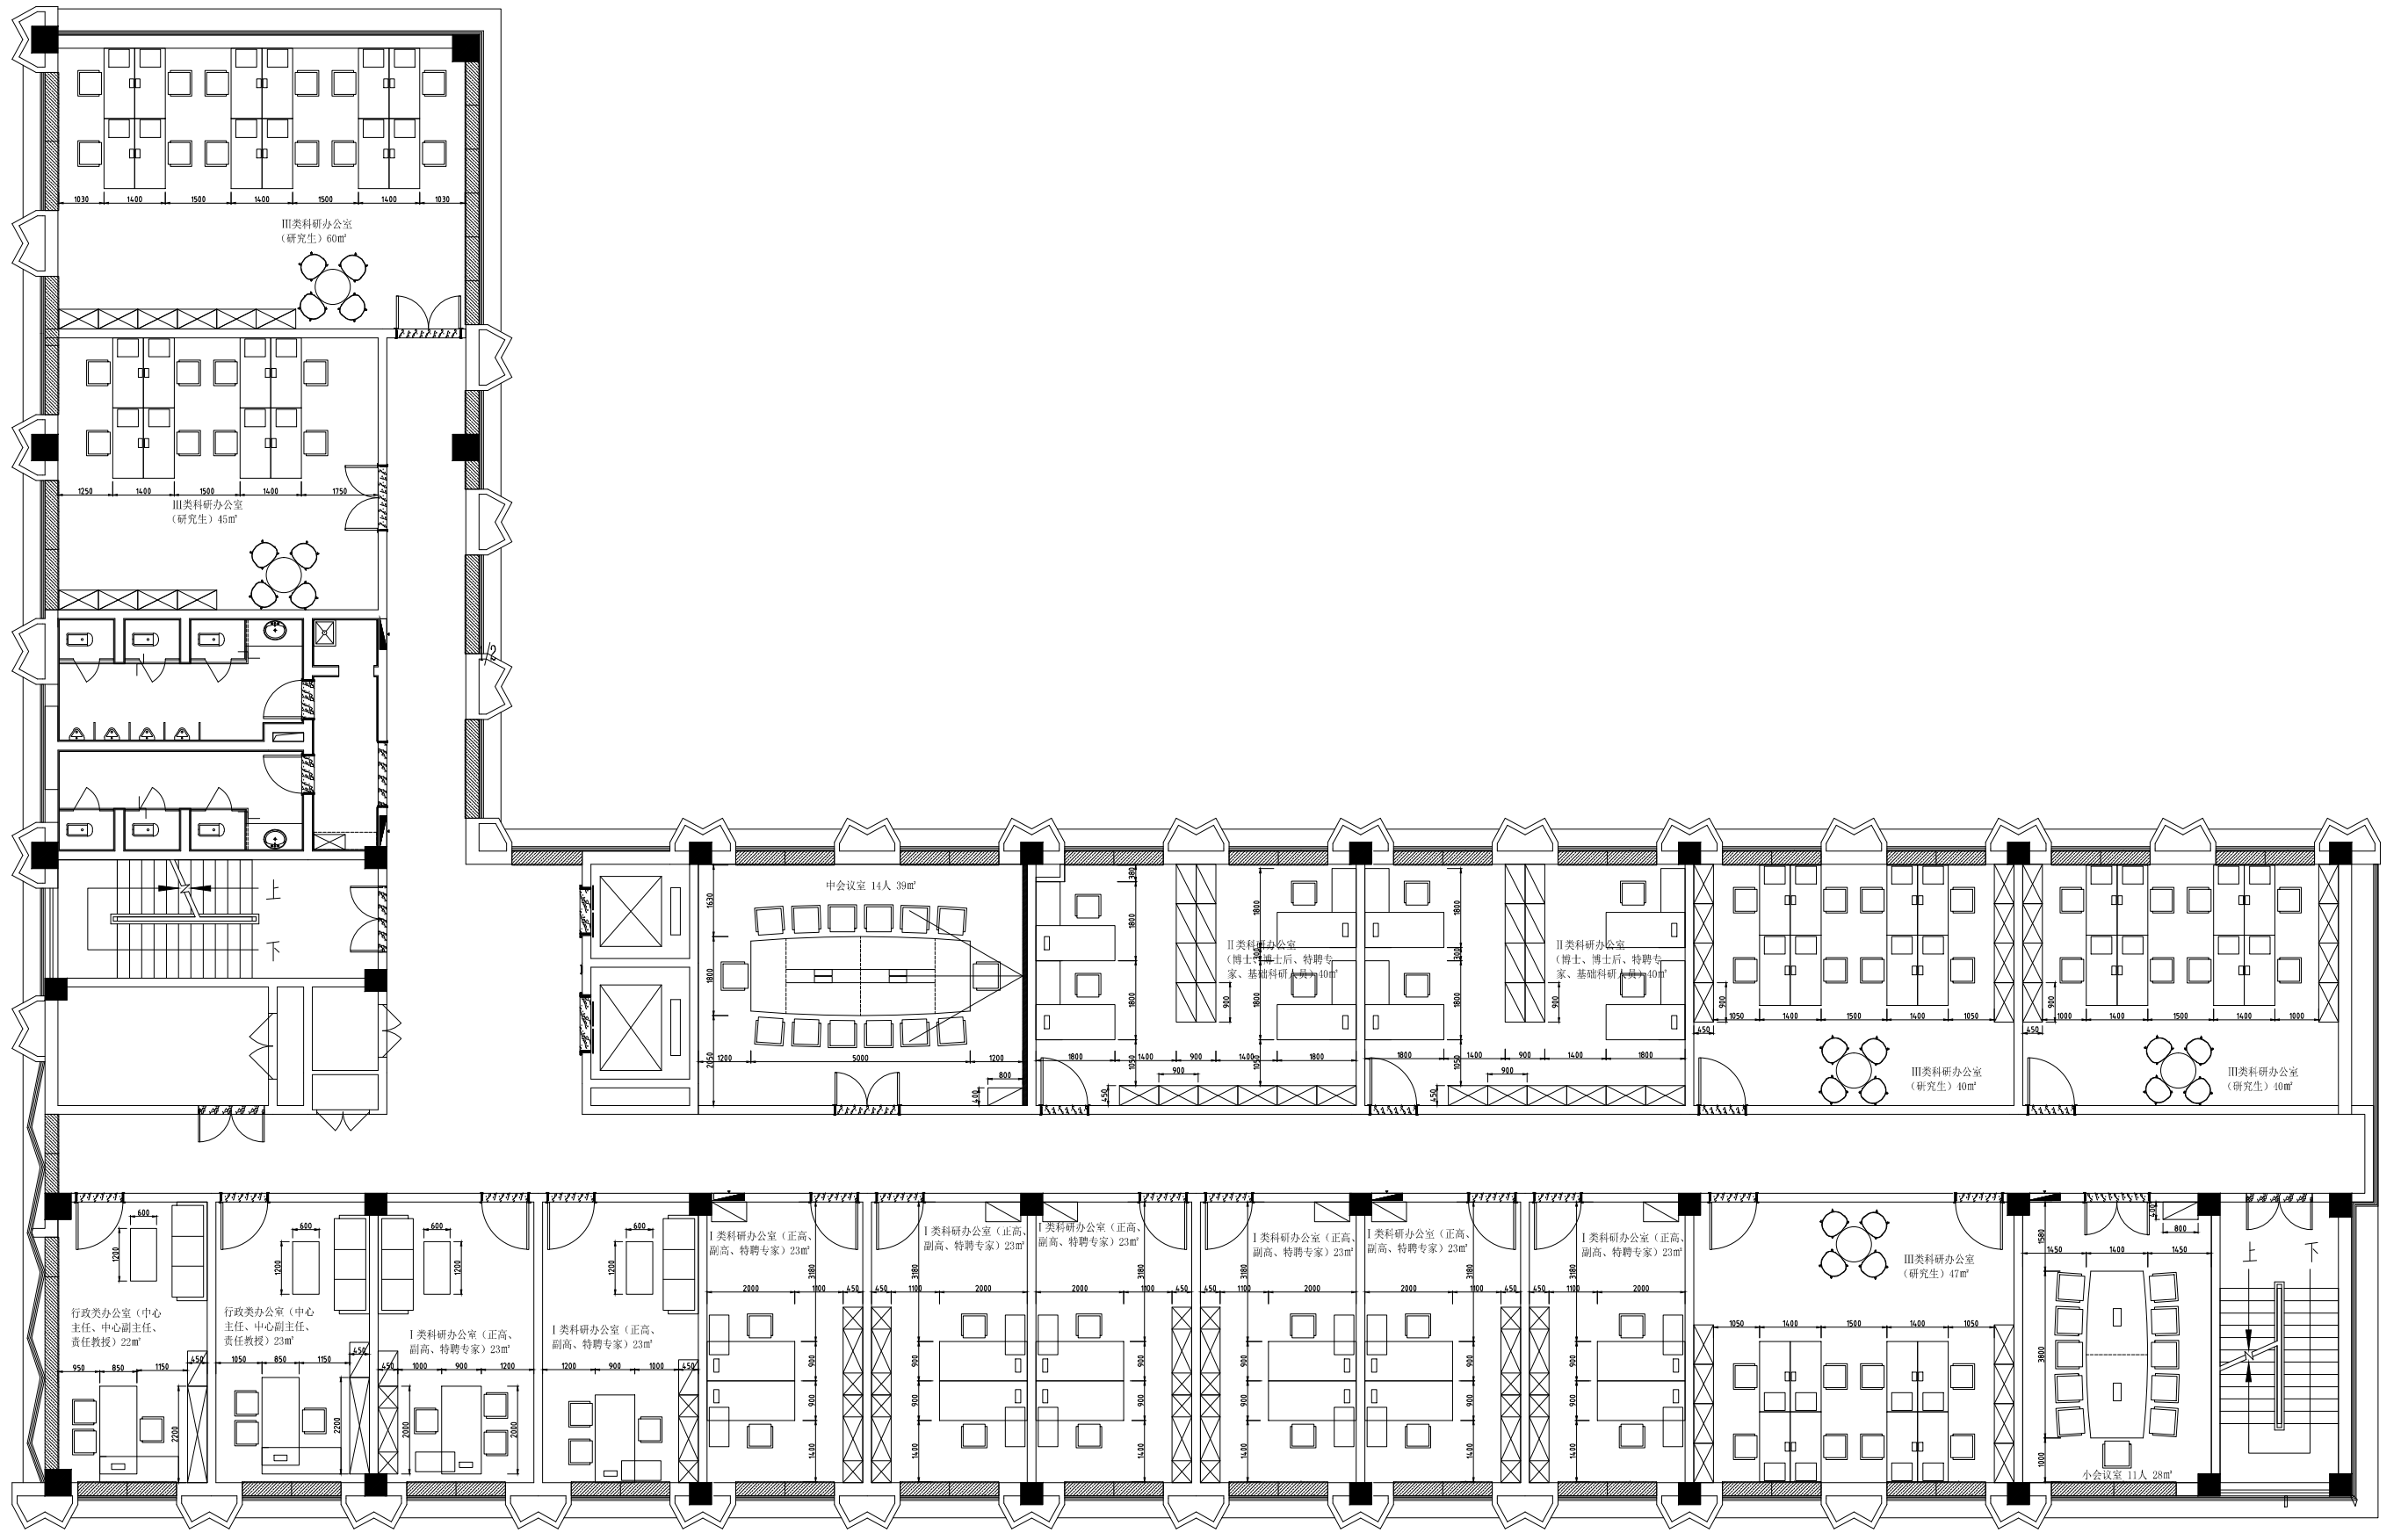

4#四层平面图
1: 75

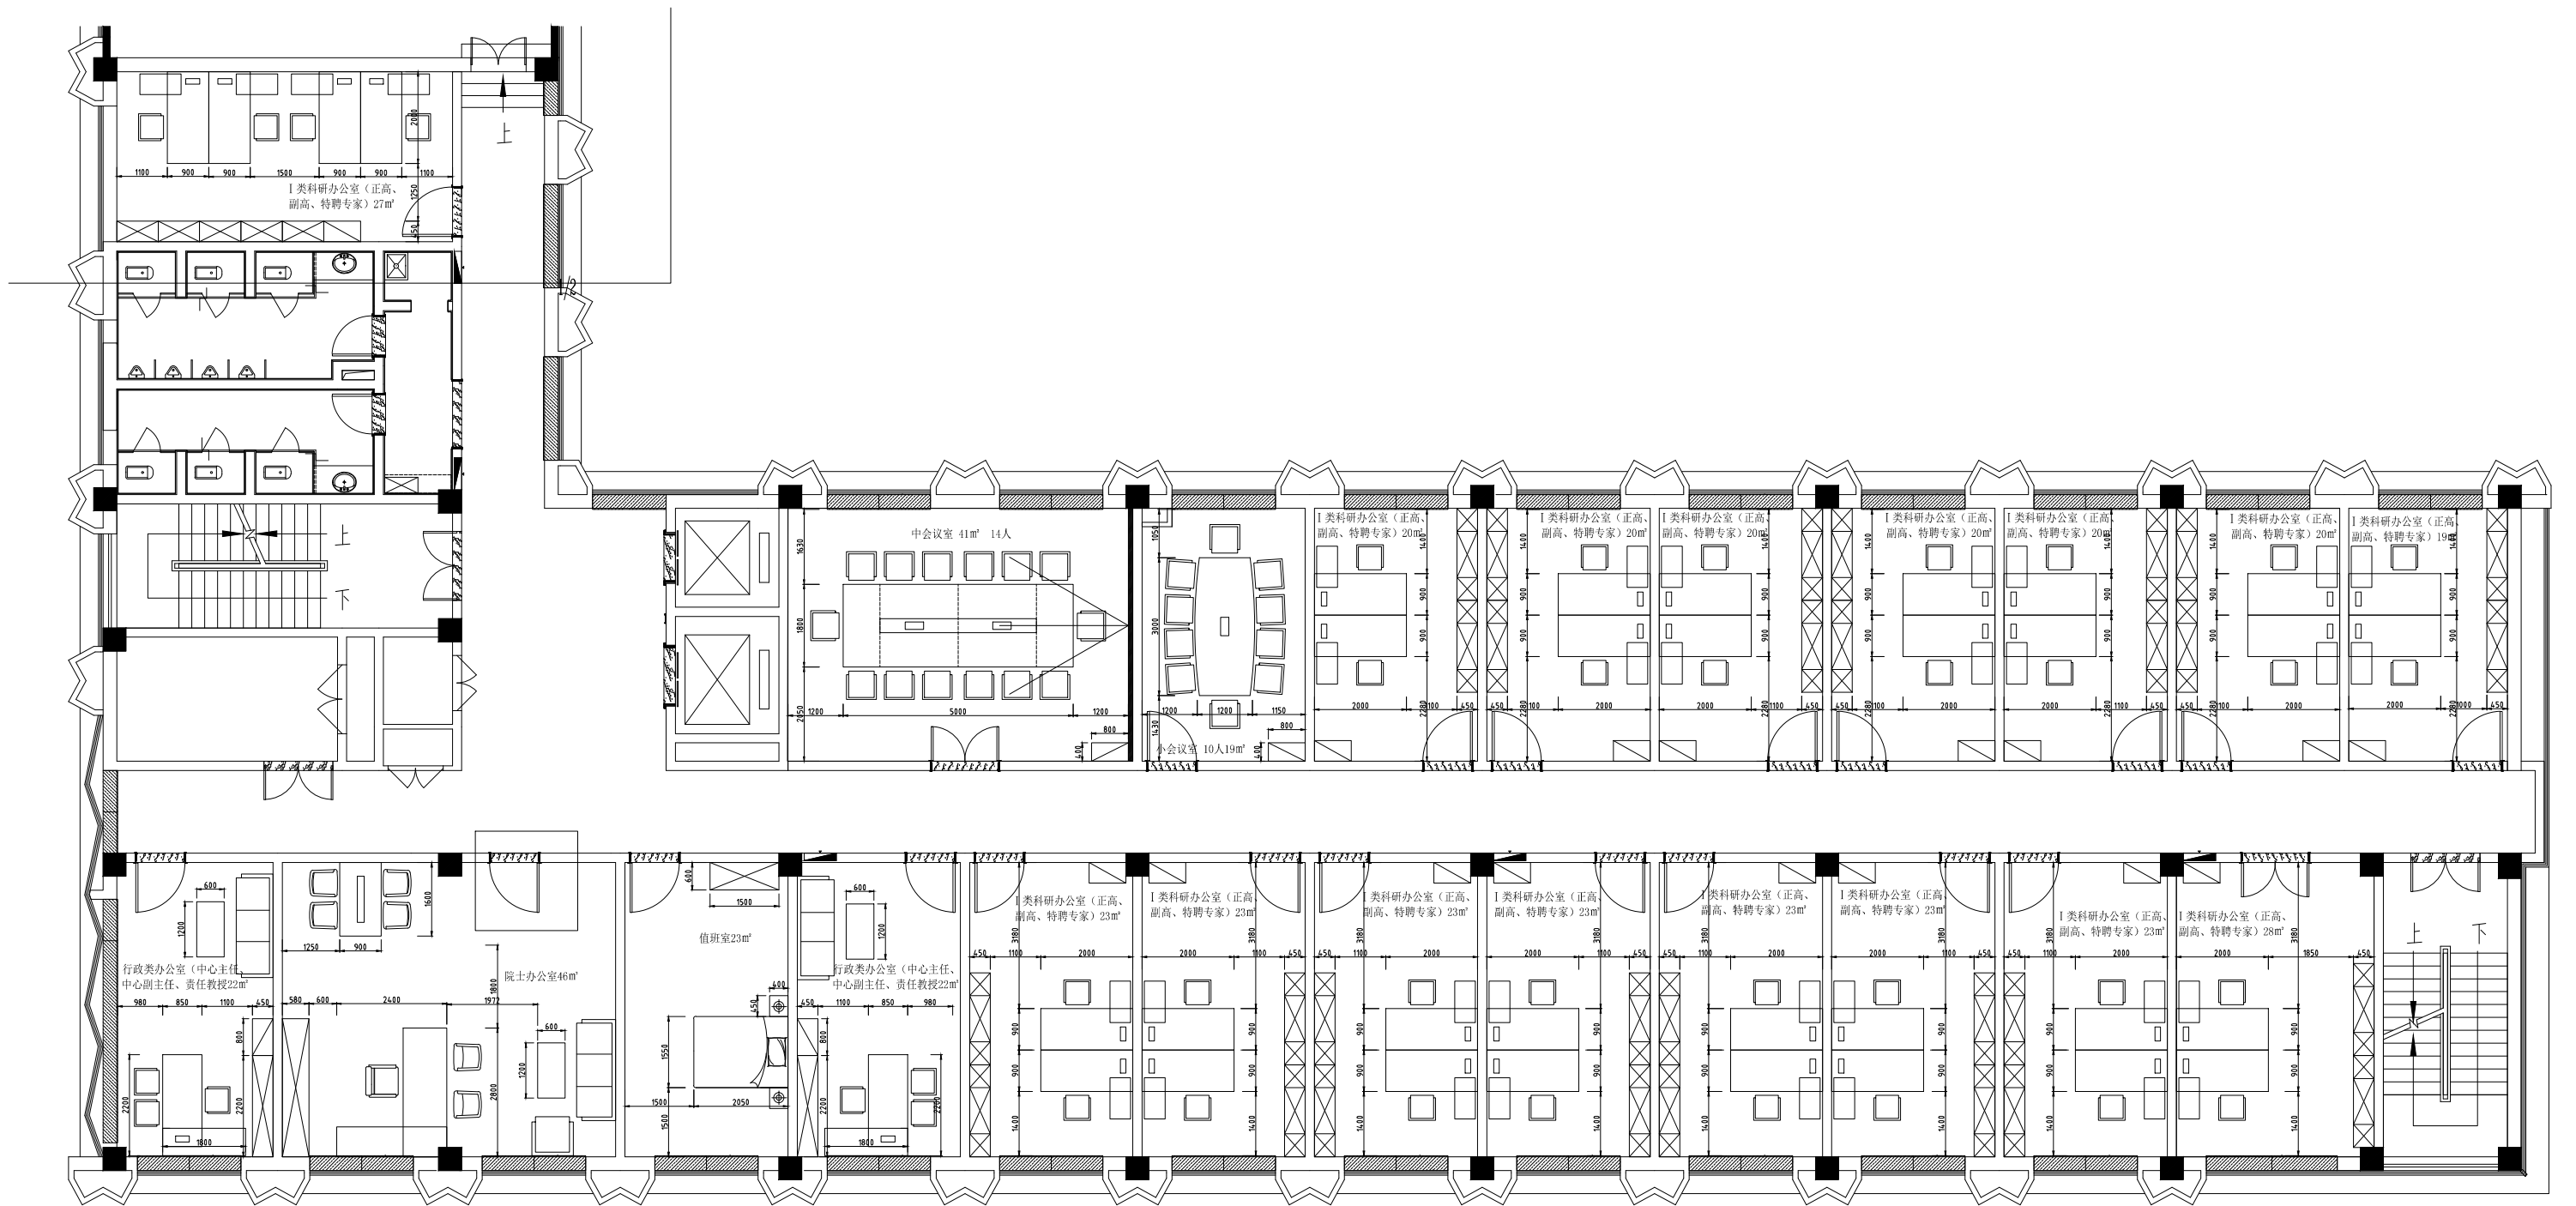

4#五层平面图
1: 75

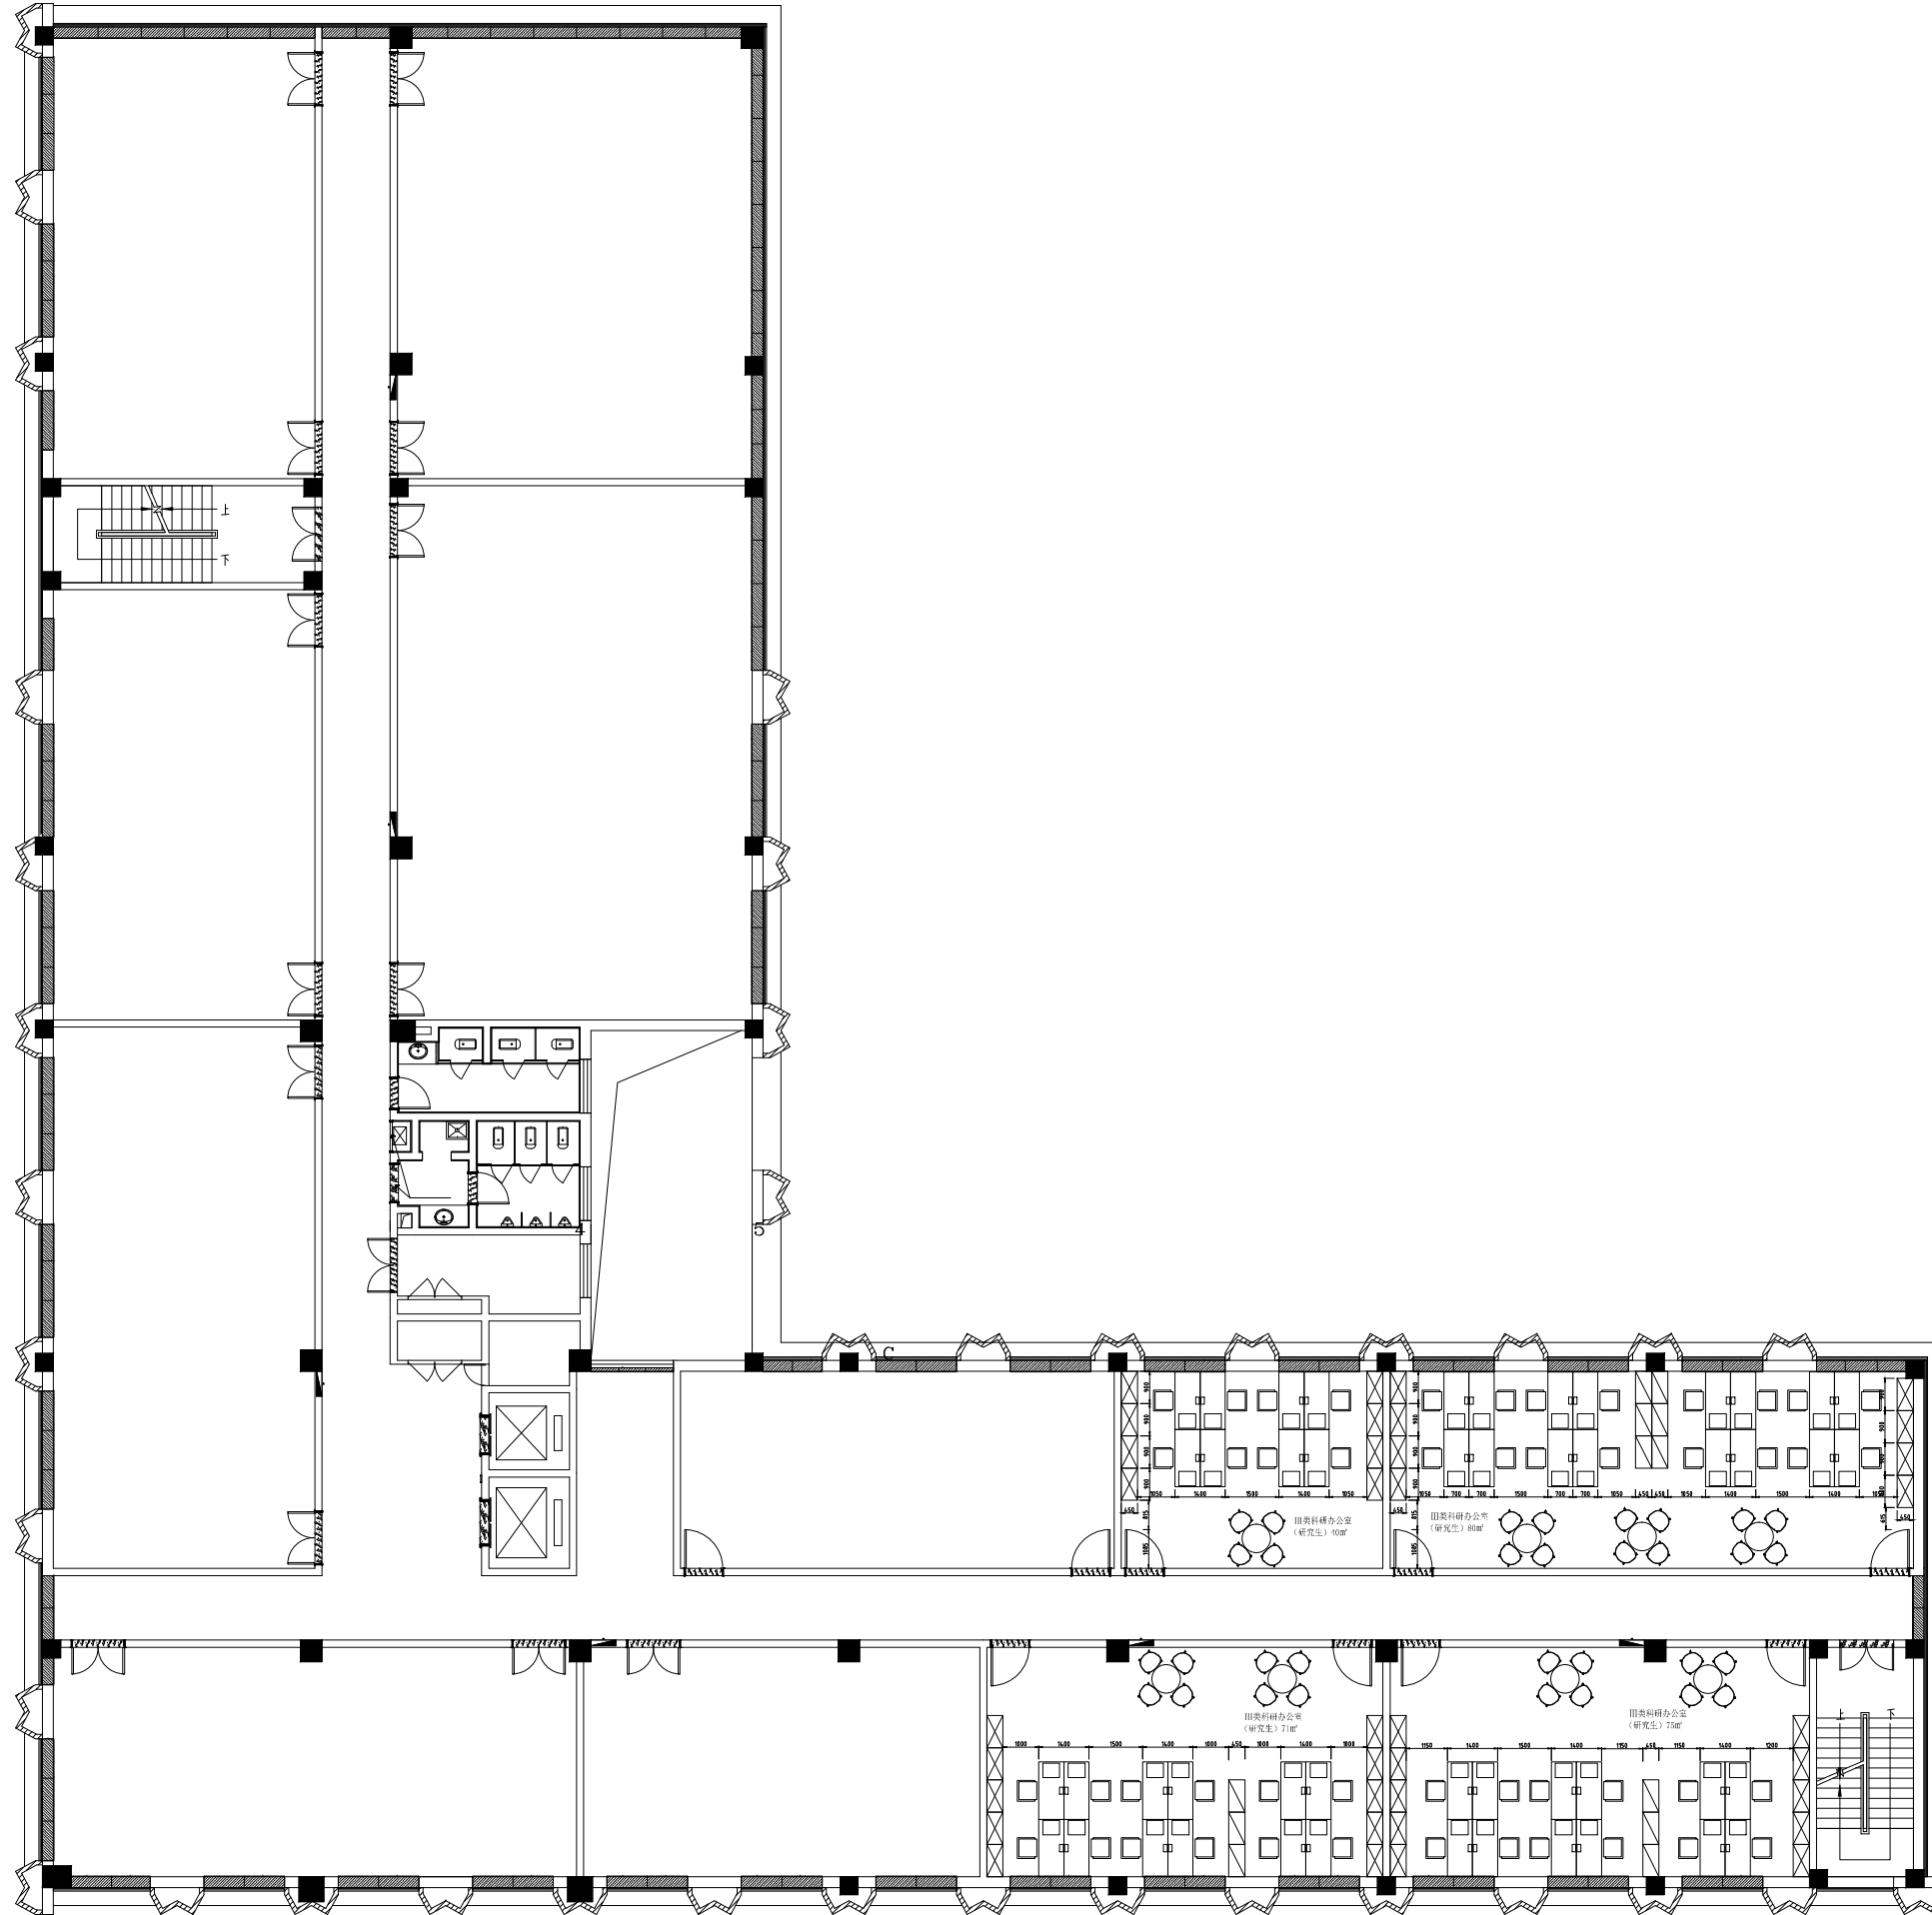




A


5#五层平面图
1:75



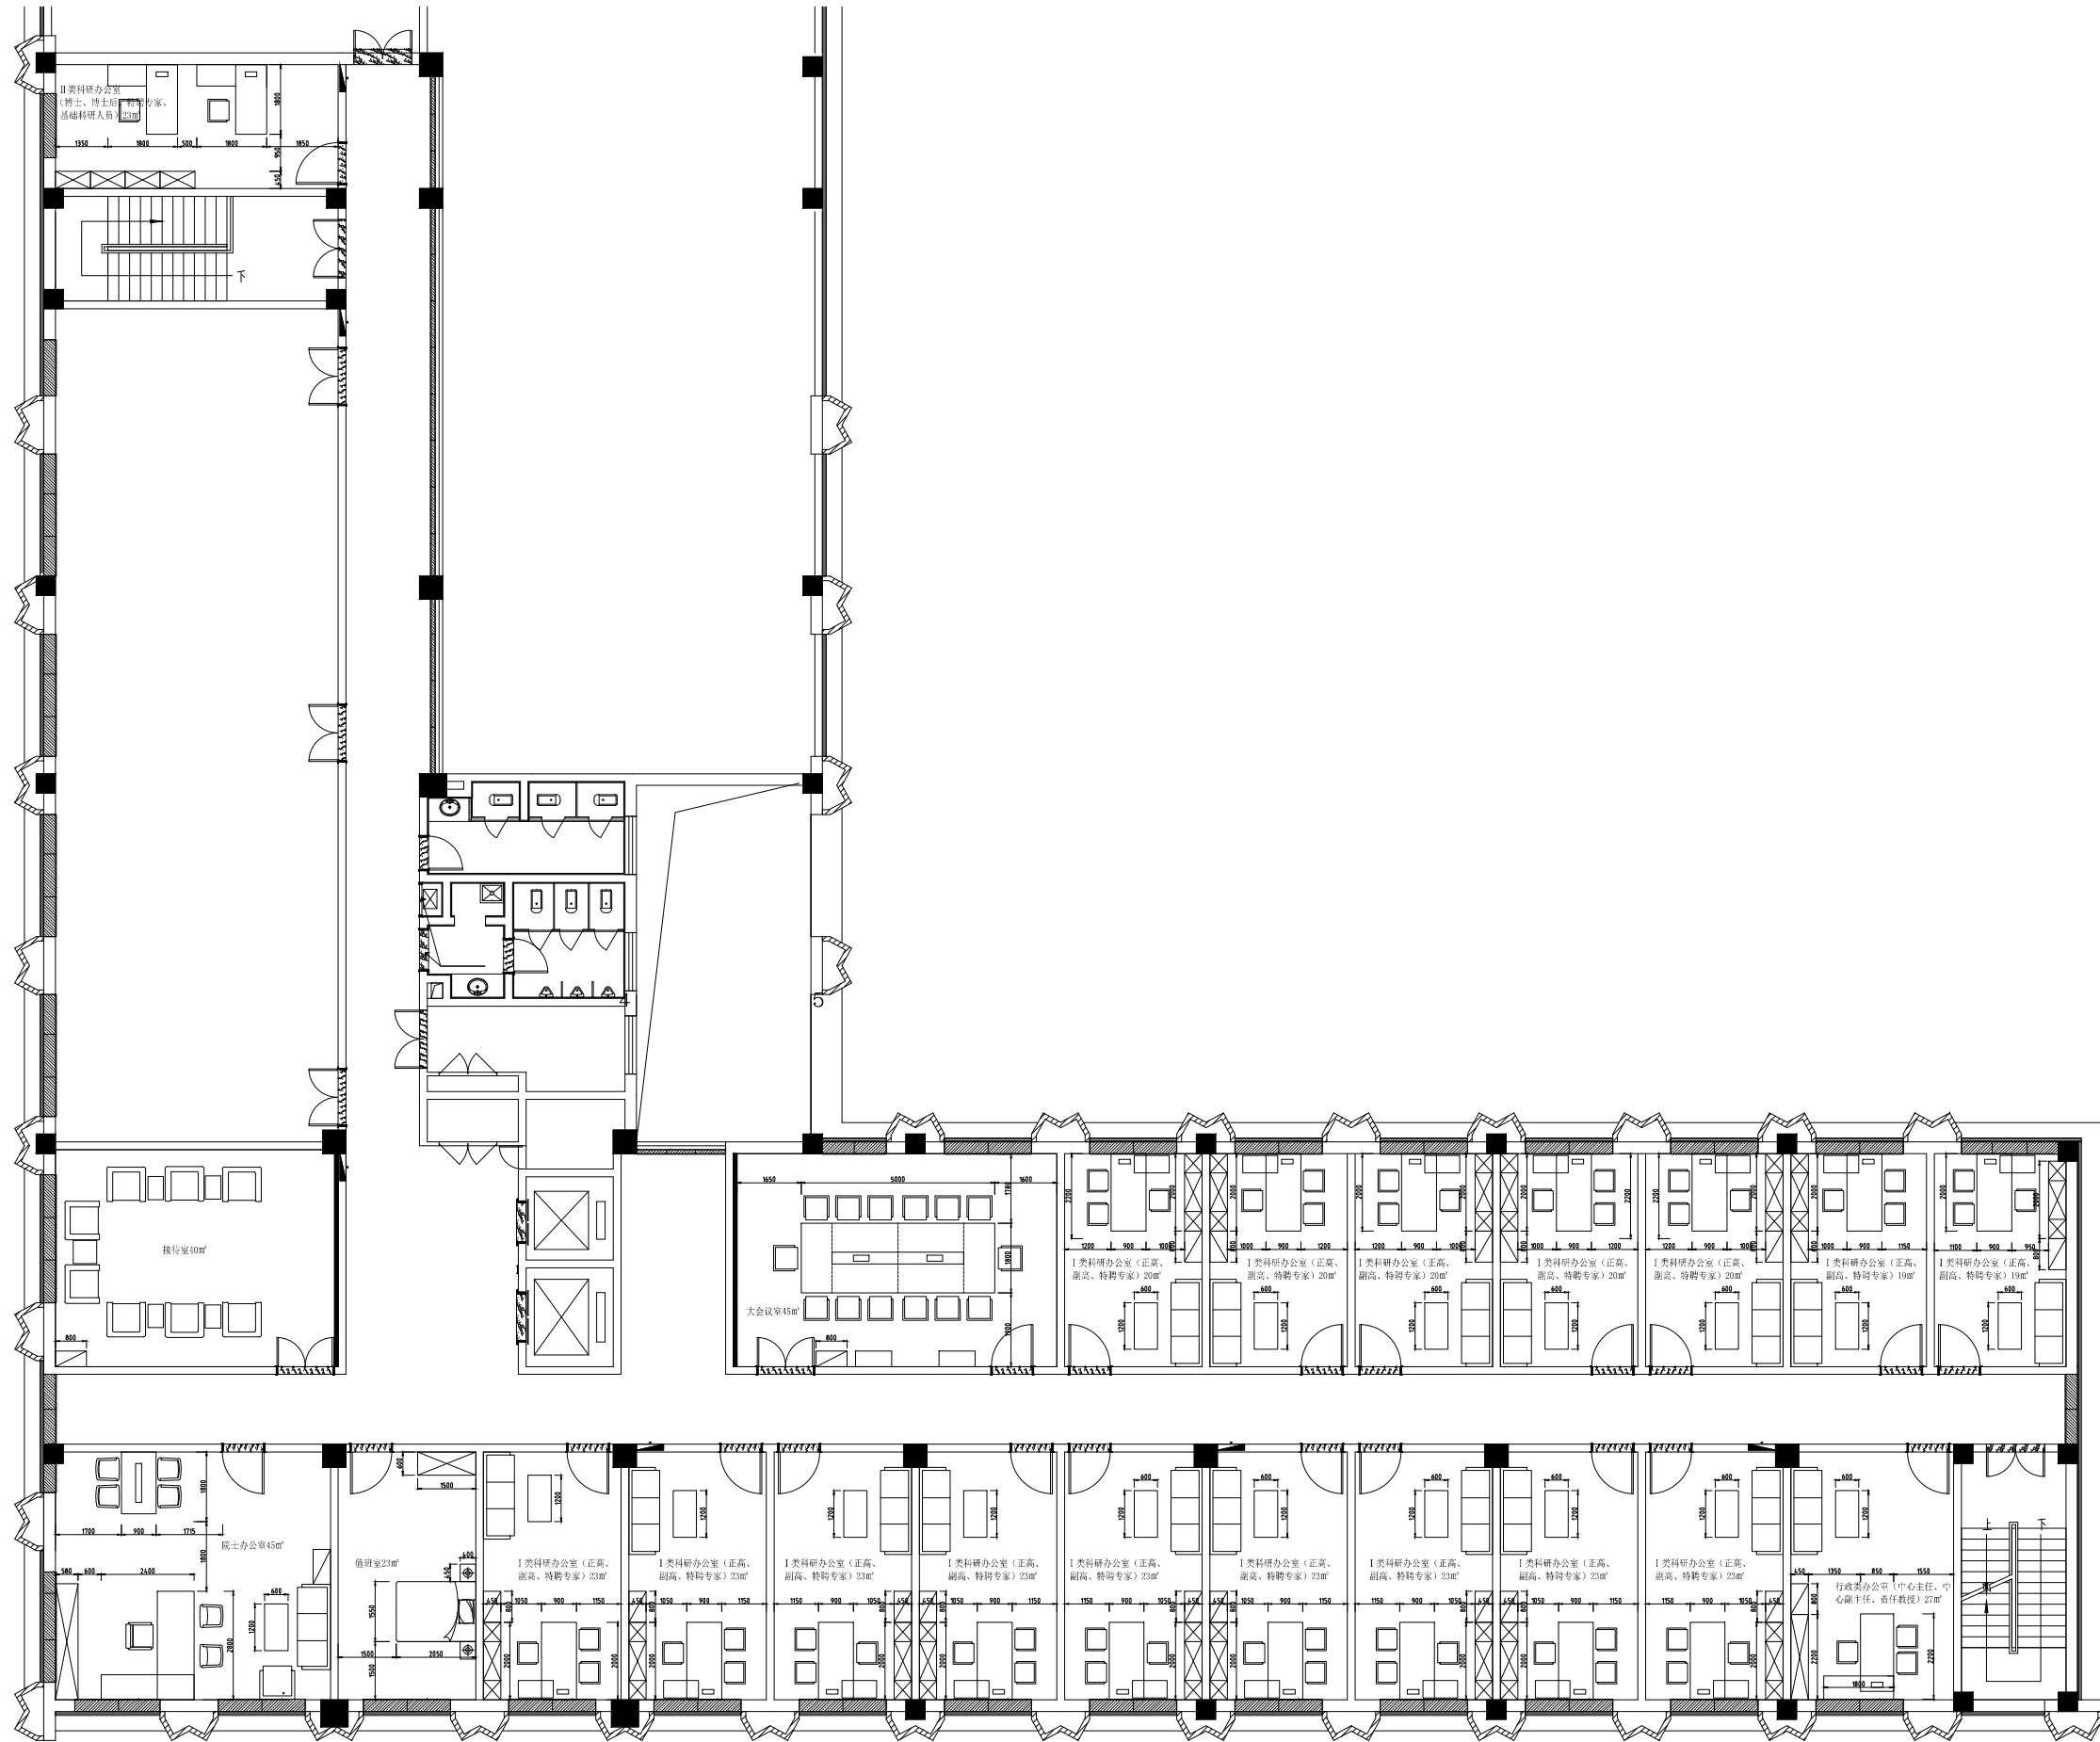


5#六层平面图
1: 75



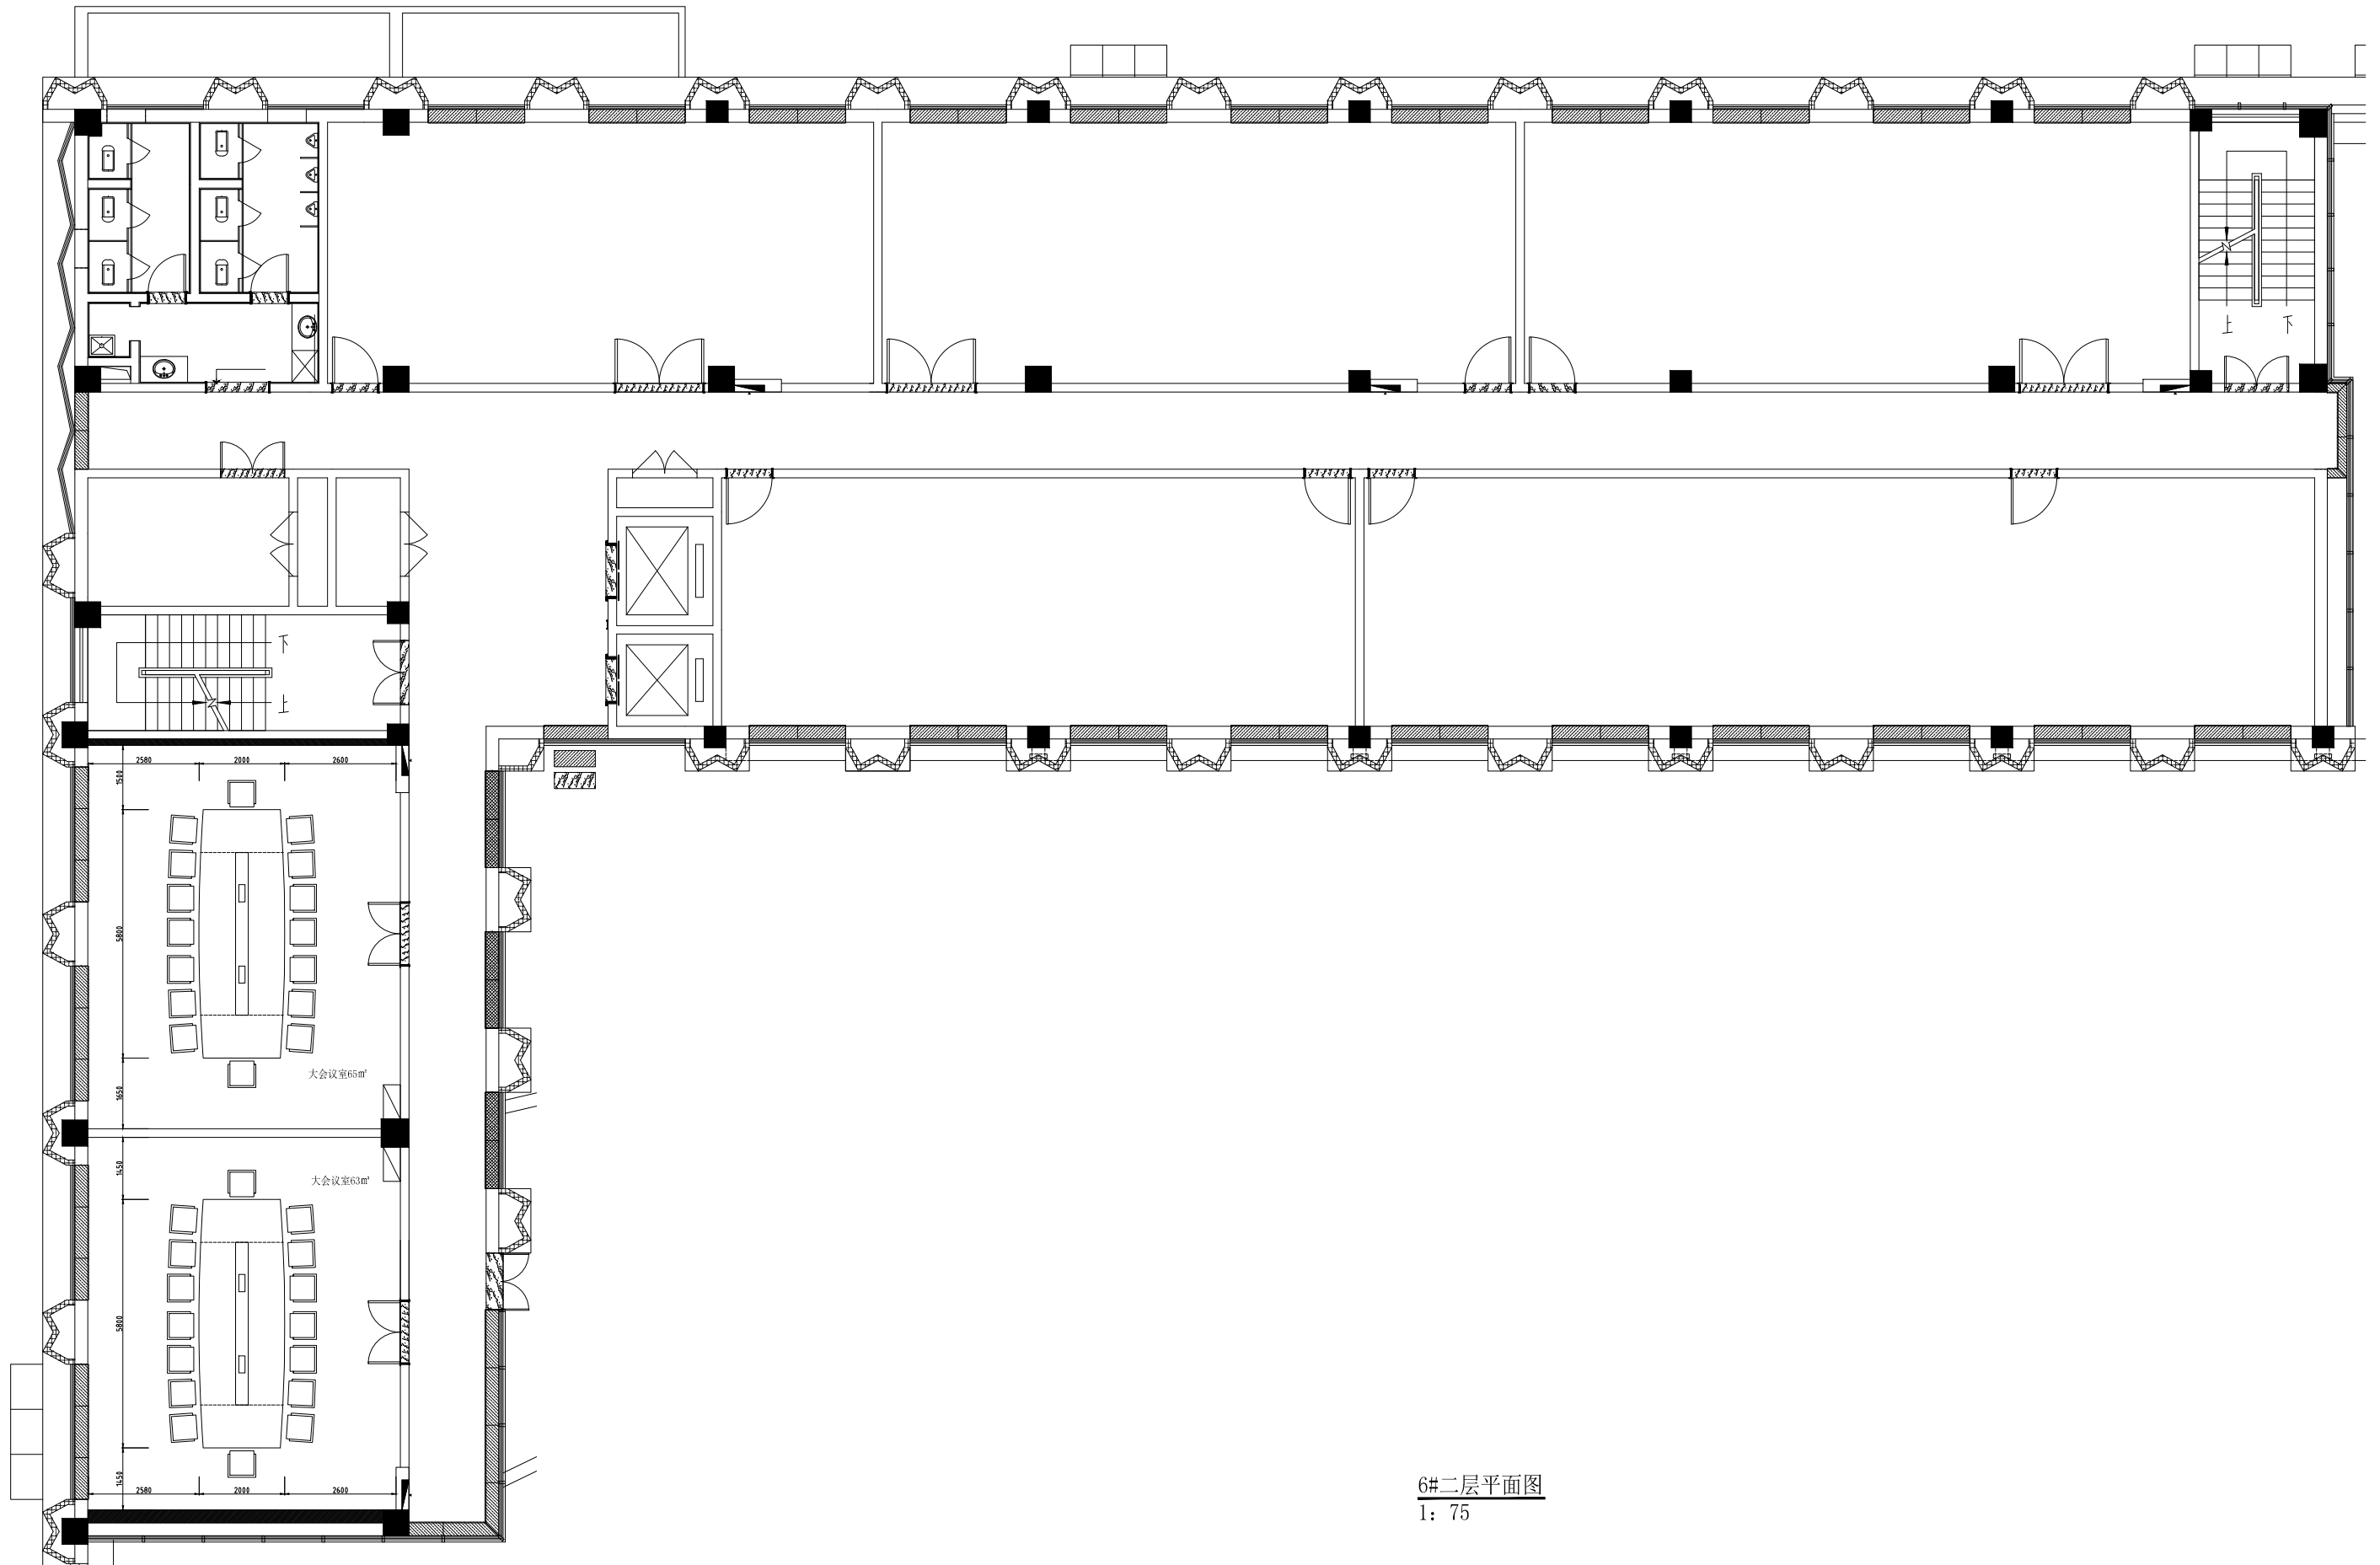

6#二层平面图
1: 75

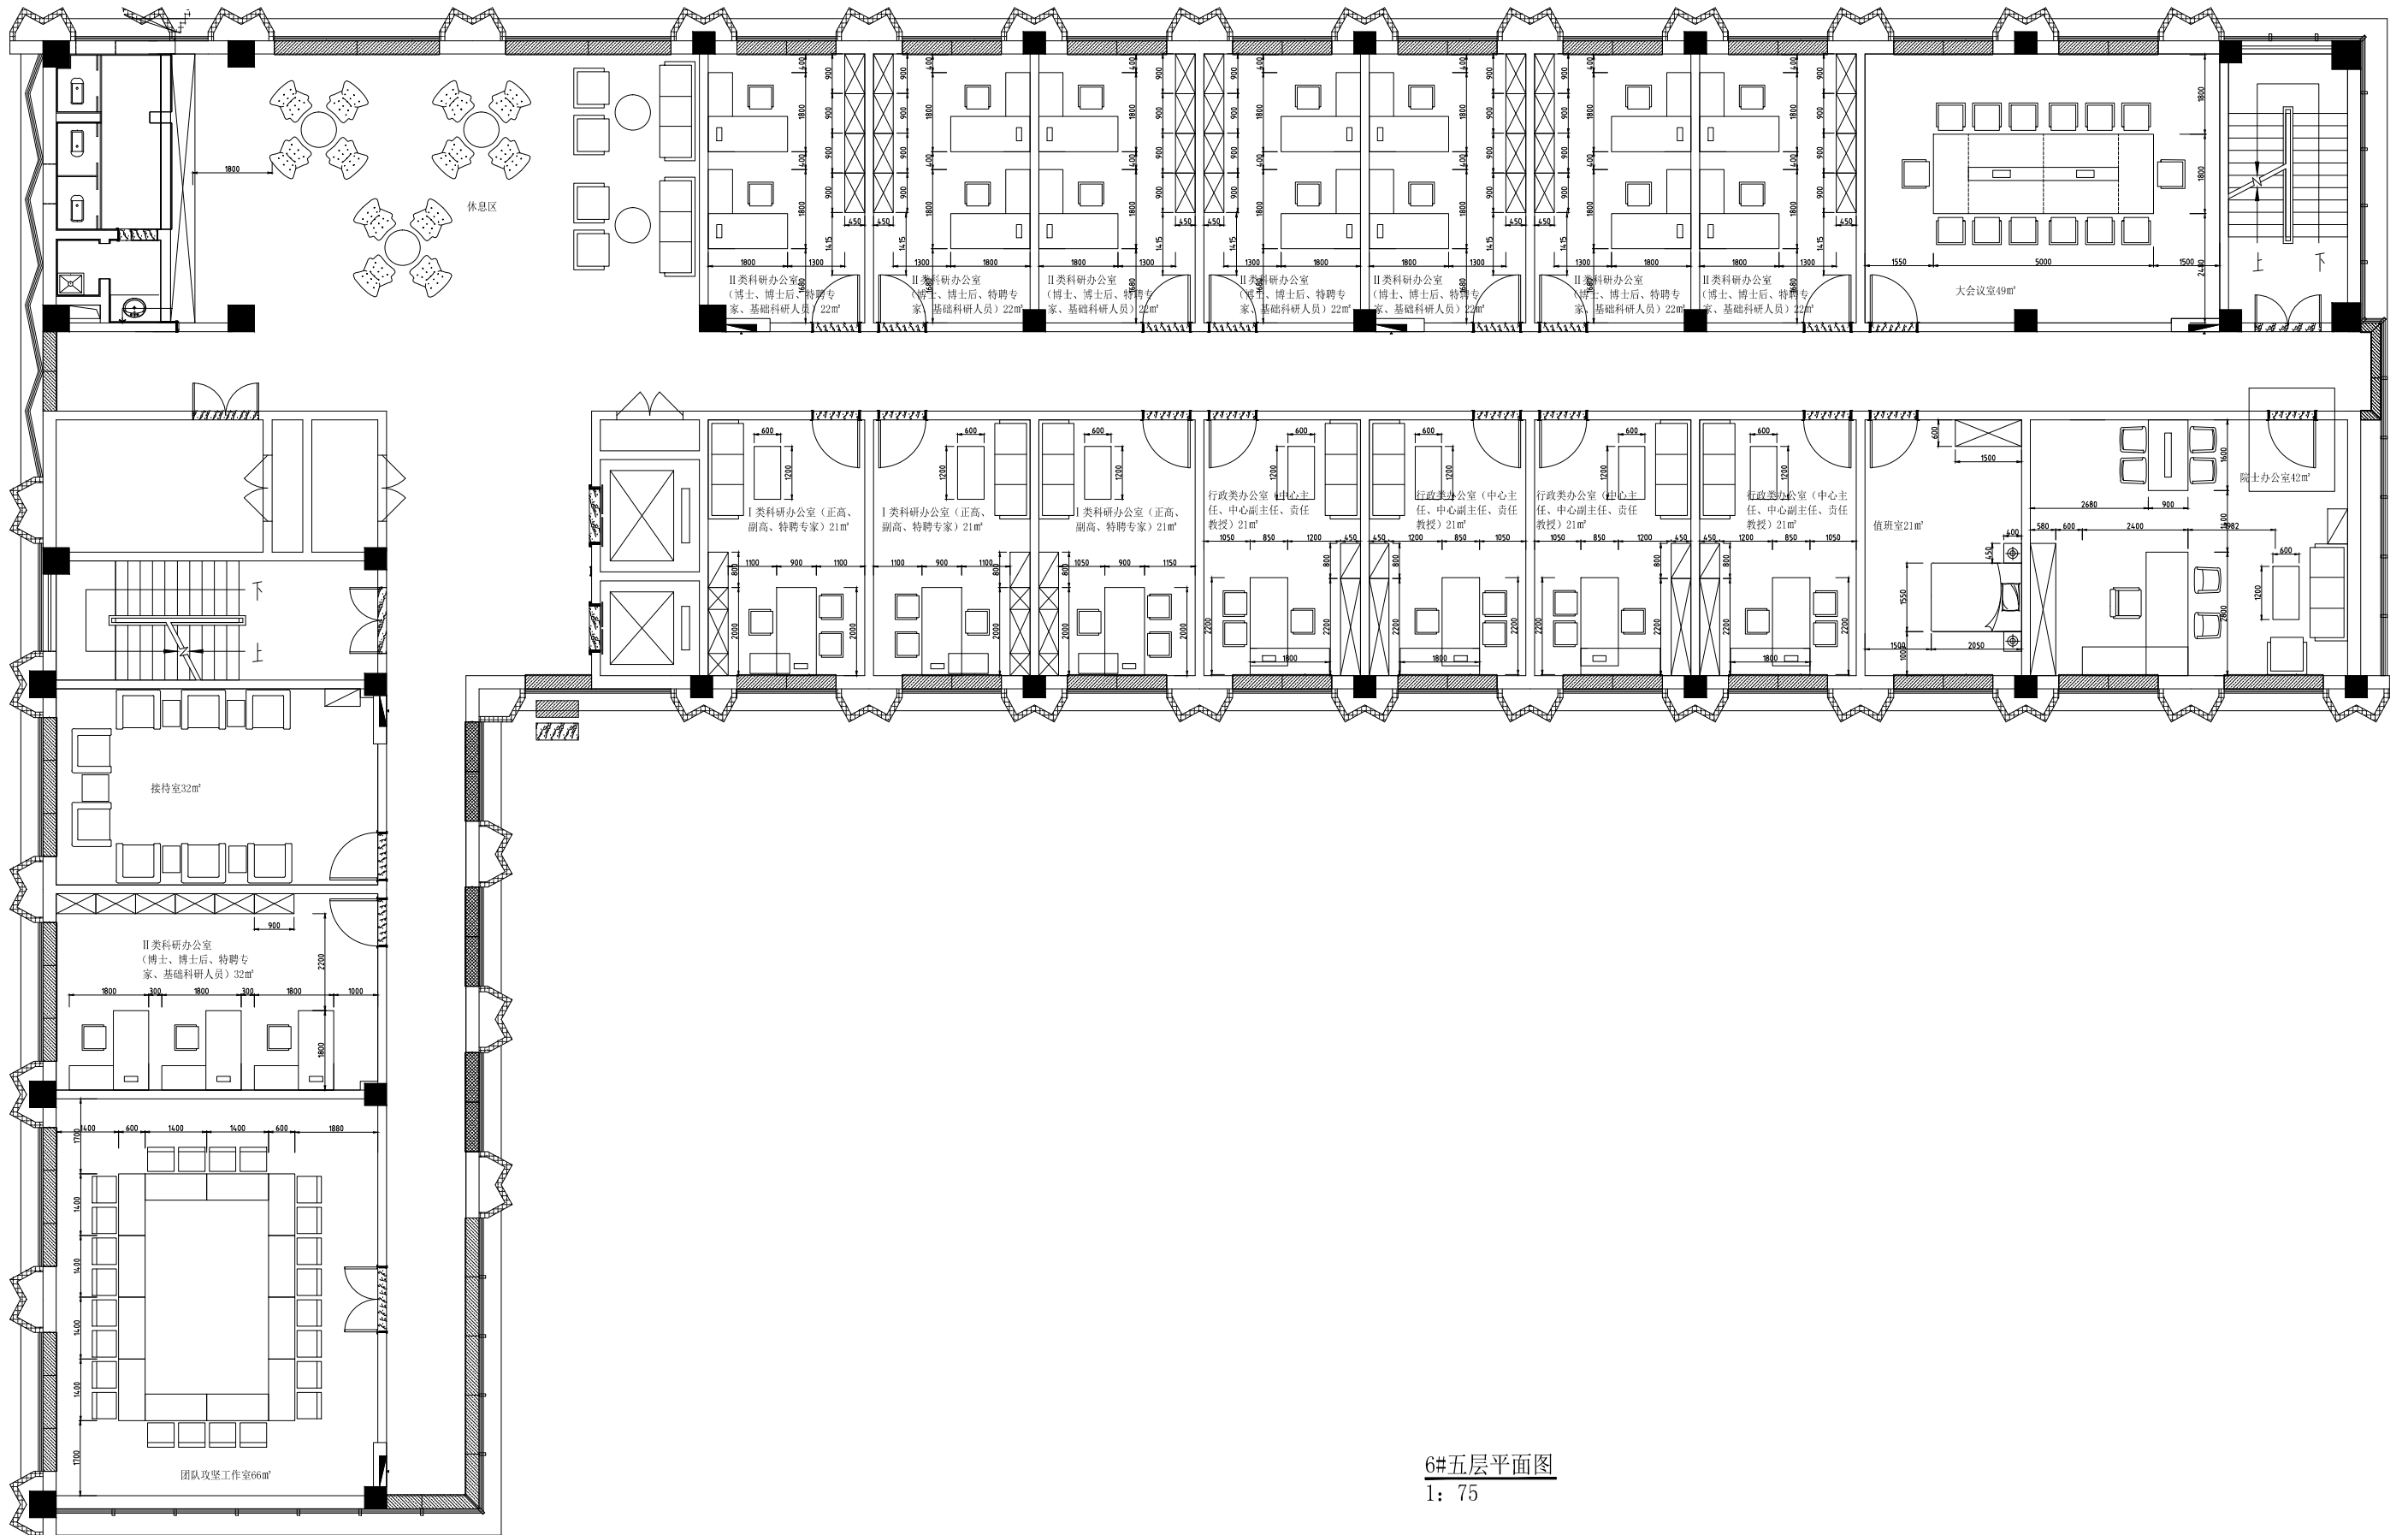

6#五层平面图
1: 75