

REVISIONS 修订		
NO. 号	DATE 日期	DESCRIPTION 内容
1	--	0000000000
2	--	0000000000
Copyright reserved. All contents of this drawing are the exclusive property of SOON Design Consultants Ltd and should not be used or reproduced without the consent of the Designer.
 版权所有。此图上的所有资料均归SOON设计公司之产权。没有设计师的同意，任何人不得复制或出版。
 All dimensions shall be verified by the contractor on site prior to the commencement of work.
 施工前必须在施工现场，在规划师面前所有尺寸进行校核。

ENVIRONMENTAL ART ARCHITECTS INTERIOR

杭州碩恩環境藝術設計有限公司
 Soon Environmental Art Design Co.,Ltd

地址：杭州市拱墅区新天地商务中心5幢西樓207室
 ADD: Room 207, 5 West Building, XinTianDi Business Center,
 Gongshu District, Hangzhou
 TEL: +86 571 86099626
 Email: soon_design@126.com

CLIENT APPROVAL (業主審核)

DATE:

PROJECT NO.
 2023-005

PROJECT
 Architectural Design
 船寮镇美丽宜居示范村项目
 建筑改造设计-龙舟共富工坊
 浙江省青田县船寮镇洪府前村

DRAWING TITLE
 ARCHITECTURAL LAYOUT PLAN
 建筑平面布置图

MO-DESIGNRE 方程 郭和滨	JI-DESIGNER 许燕飞
--------------------------	--------------------


Construction Technique:
 (施工單位技術確認)

SCALE
 A3@ 1:100


DRAWN 郭	DATE: 2023.05.09
CHECKED	DATE:

DRAWING NO.
 建施-30

02 ARCHITECTURAL LAYOUT PLAN
 1F建筑平面布置图 SCALE 1:100

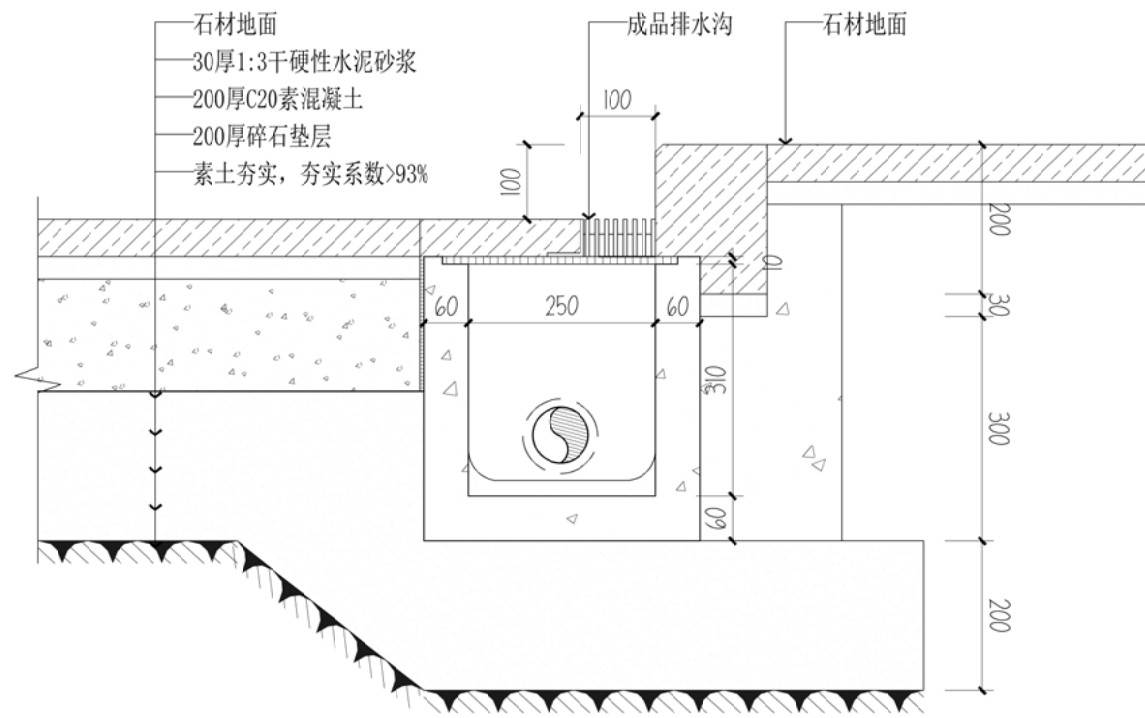

a-a排水沟做法详图 SCALE 1:10

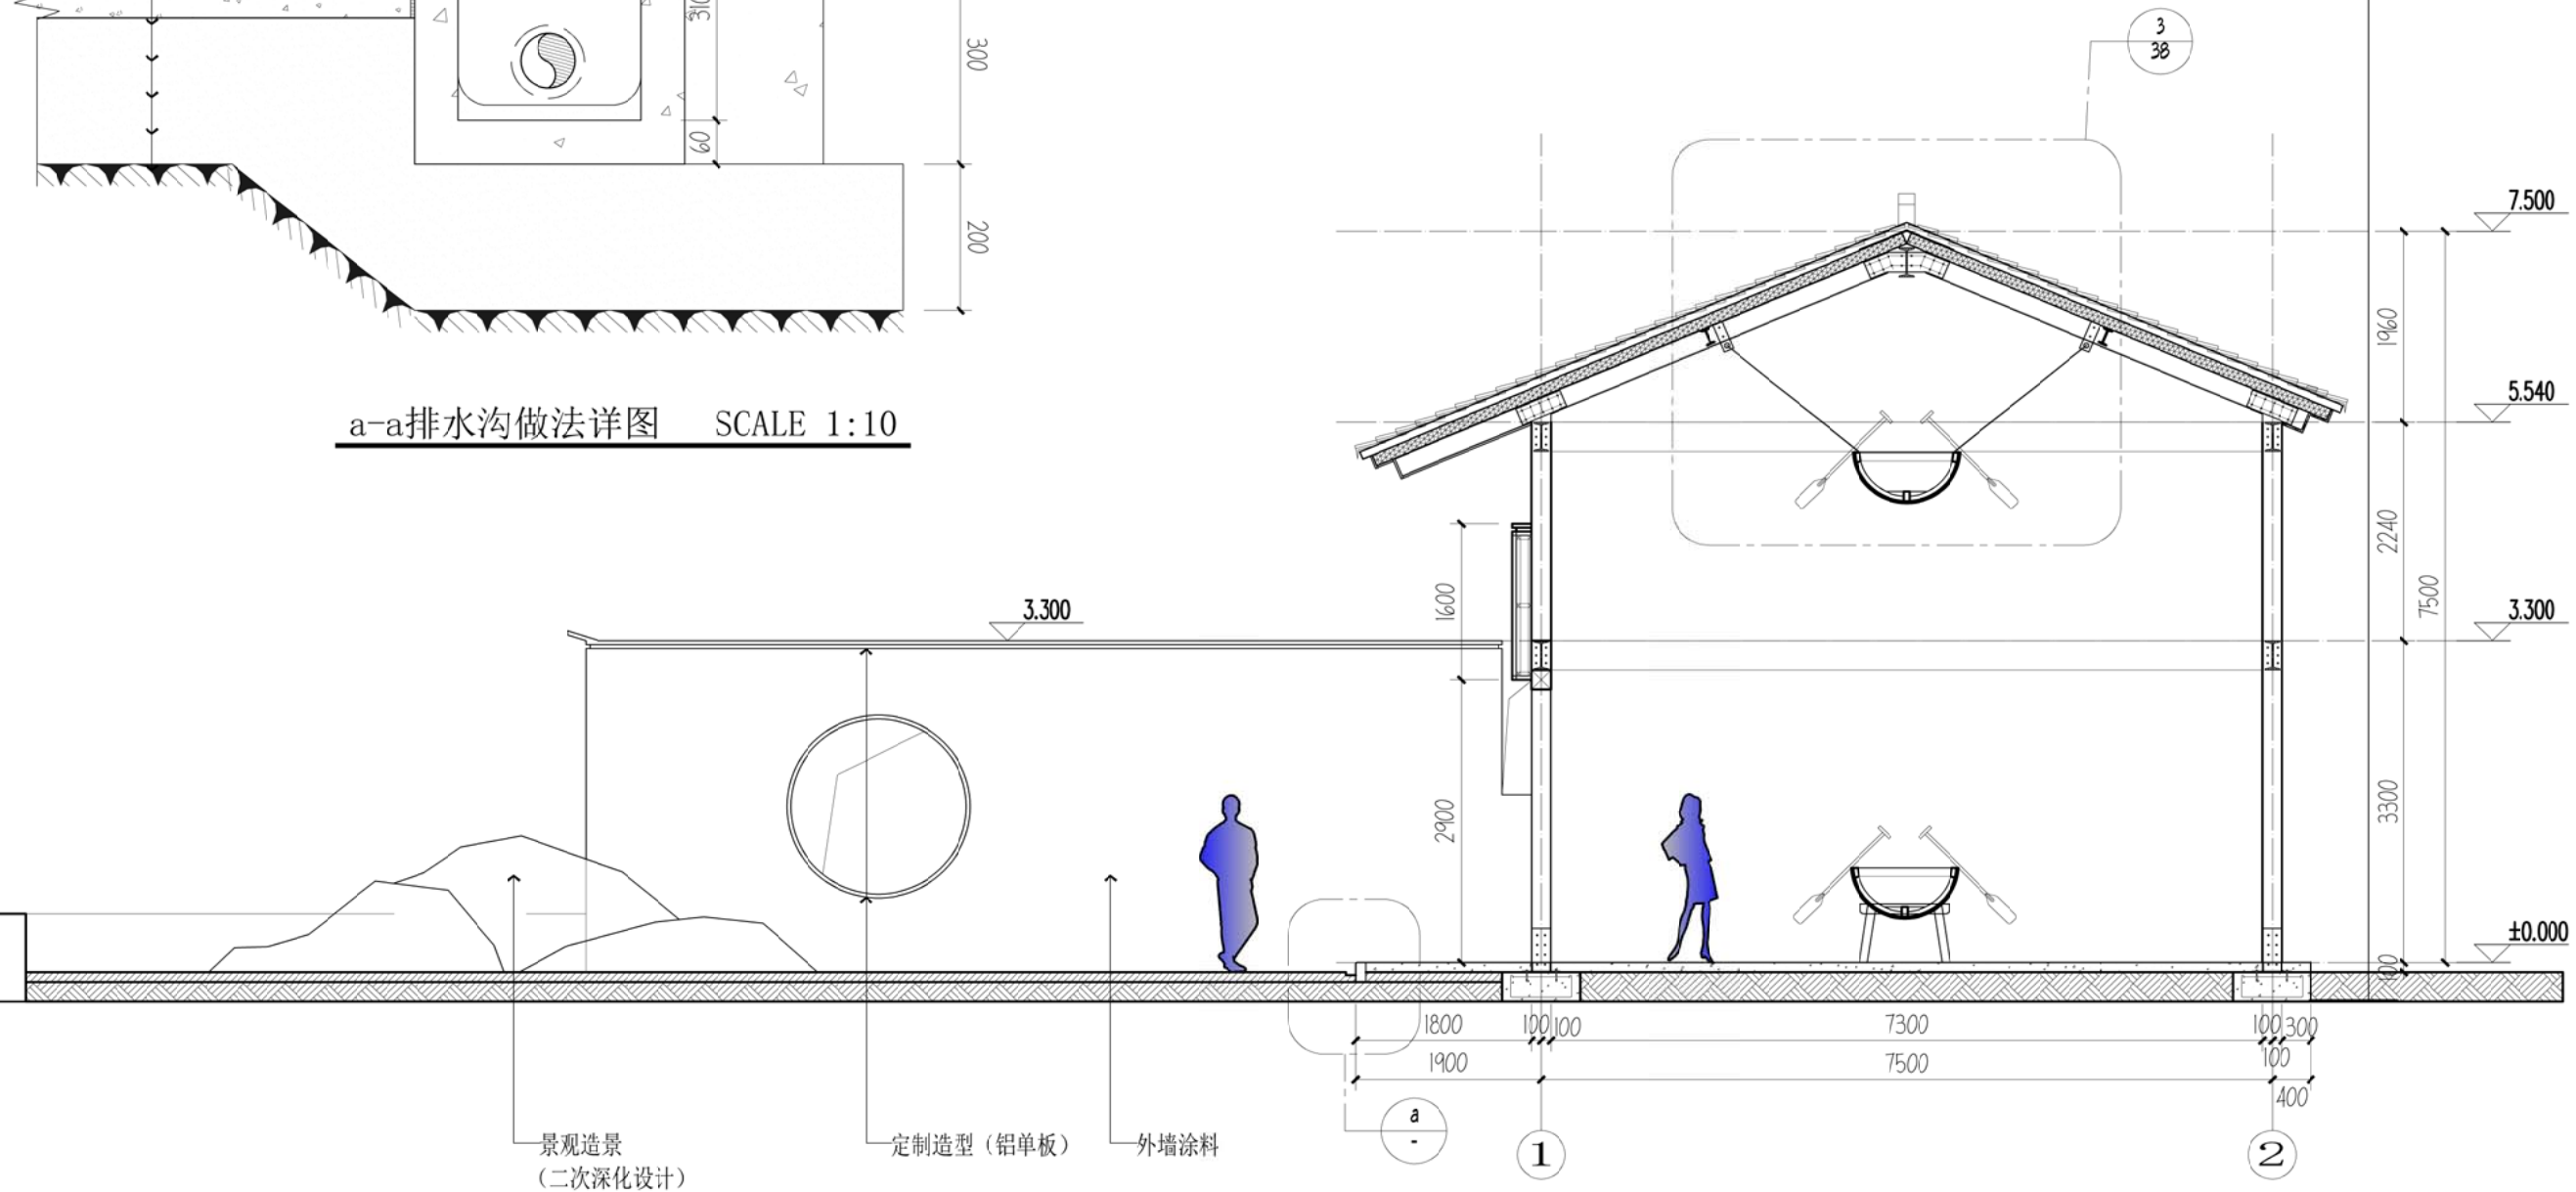

1-1剖面图 SCALE 1:75

REVISIONS 修订		
NO. 号	DATE 日期	DESCRIPTION 内容
1	—	0000000000
2	—	0000000000
Copyright reserved. All contents of this drawing are the exclusive property of SOON Design Consultants Ltd and should not be used or reproduced without the consent of the Designer.
 版权所有。此图所有资料均归SOON设计公司之产权。没有设计师之同意，任何人不可复制或传播。
 All dimensions shall be verified by the contractor on site prior to the commencement of work.
 施工前必须在施工现场，在前期阶段所有尺寸确认。

ENVIRONMENTAL ART ARCHITECTS INTERIOR

SOON

杭州碩恩環境藝術設計有限公司
 Soon Environmental Art Design Co.,Ltd

地址：杭州市拱墅区新天地商务中心5幢西樓207室
 ADD: Room 207, 5 West Building, XinTianDi Business Center,
 Gongshu District, Hangzhou
 TEL: +86 571 86099626
 Email: soon_design@126.com

CLIENT APPROVAL (業主審核)

DATE:

PROJECT NO.
 2023-005

PROJECT
 Architectural Design
 船寮鎮美麗宜居示范村项目
 建筑改造设计-龙舟共富工坊
 浙江省青田县船寮镇洪府前村

DRAWING TITLE
 ARCHITECTURAL ELEVATION
 1-1剖面图

MO-DESIGNRE 方程 郭和滨	JI-DESIGNER 许燕飞
--------------------------	--------------------

Construction Technique:
 (施工單位技術確認)

SCALE
 A3@ 1:75

DRAWN 郭	DATE: 2023.05.09
CHECKED	DATE:

DRAWING NO.
 建施-36