

# MAS

Mango Architecture Studio

所有设计、图纸及说明之版权全属于本公司所有，除非得本公司书面同意，否则不得使用、抄袭及复制，所有尺寸需做现场检查复核，不可以图纸尺寸度量为准，如发现不符或误差较大时应及时通知设计单位，除有批核外，此图不可做施工用。

All Designs, Drawings And Instructions Of All Copyright Belongs To The Company, Unless The Company Agreed To In Writing, Otherwise Shall Not Use And Copy, All Size Need To Do Site Inspection Check, Can't Drawing Size Measurement Shall Prevail, Such As When Found Discrepancy Or Error, Should Promptly Notify The Design Units, Besides Have Approved, This Figure Is For Construction Use.

项目 Project

时尚设计学院展览空间

图纸名称 Drawing Title

平面布置图

比例 Scale	日期 Date
1:100	2024.04

图纸编号 Drawing No.  
PL-01

总设计师 Chief Designer

项目设计师 Project Designer

设计 Designer


制图 Drawer

校对 Provf-reader

审核 Checker

审定 Approved

图纸修订记录 Drawing revision record

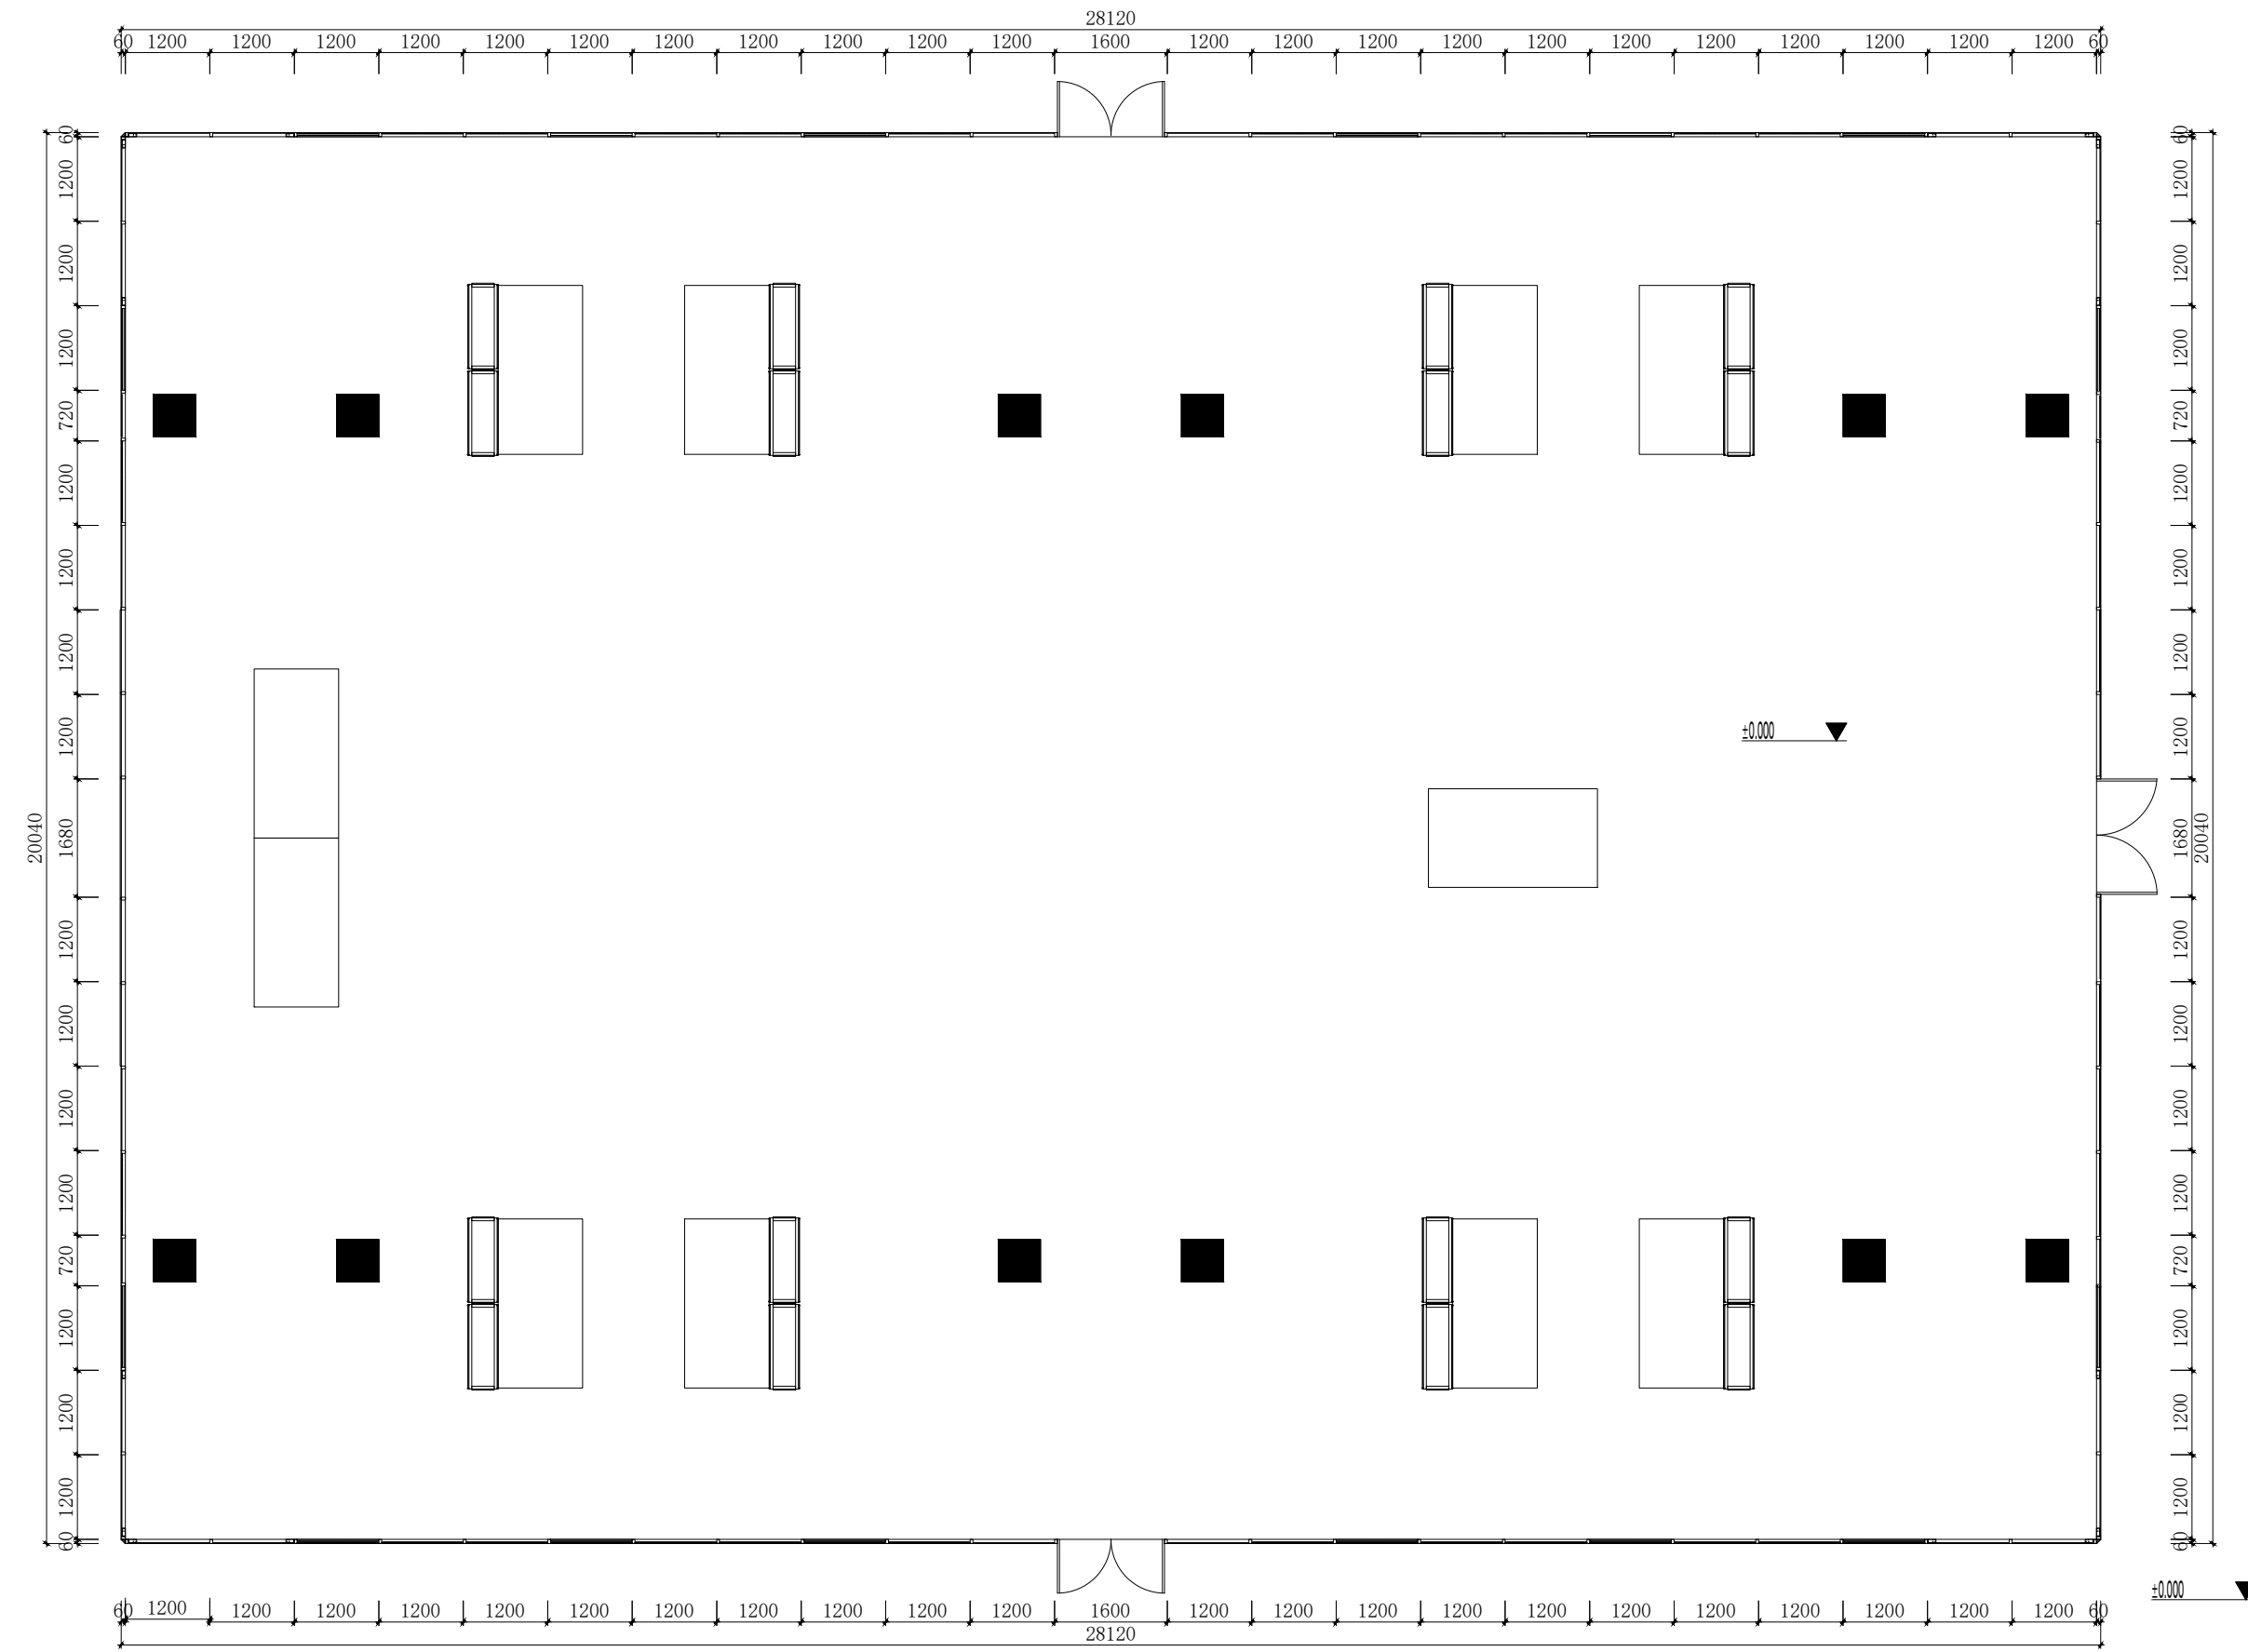

# MAS

Mango Architecture Studio


所有设计、图纸及说明之版权全属于本公司所有，除非得本公司书面同意，否则不得使用、抄袭及复制，所有尺寸需做现场检查复核，不可以图纸尺寸度量为准，如发现不符或误差较大时应及时通知设计单位，除有批核外，此图不可做施工用。

All Designs, Drawings And Instructions Of All Copyright Belongs To The Company, Unless The Company Agreed To In Writing, Otherwise Shall Not Use And Copy, All Size Need To Do Site Inspection Check, Can't Drawing Size Measurement Shall Prevail, Such As When Found Discrepancy Or Error, Should Promptly Notify The Design Units, Besides Have Approved, This Figure Is For Construction Use.

项目 Project  
时尚设计学院展览空间  
图纸名称 Drawing Title  
平面尺寸图  
比例 Scale 日期 Date  
1:100 2024.04  
图纸编号 Drawing No.  
PL-02

总设计师 Chief Designer  
项目设计师 Project Designer  
设计 Designer  
制图 Drawer  
校对 Provf-reader  
审核 Checker  
审定 Approved

图纸修订记录 Drawing revision record

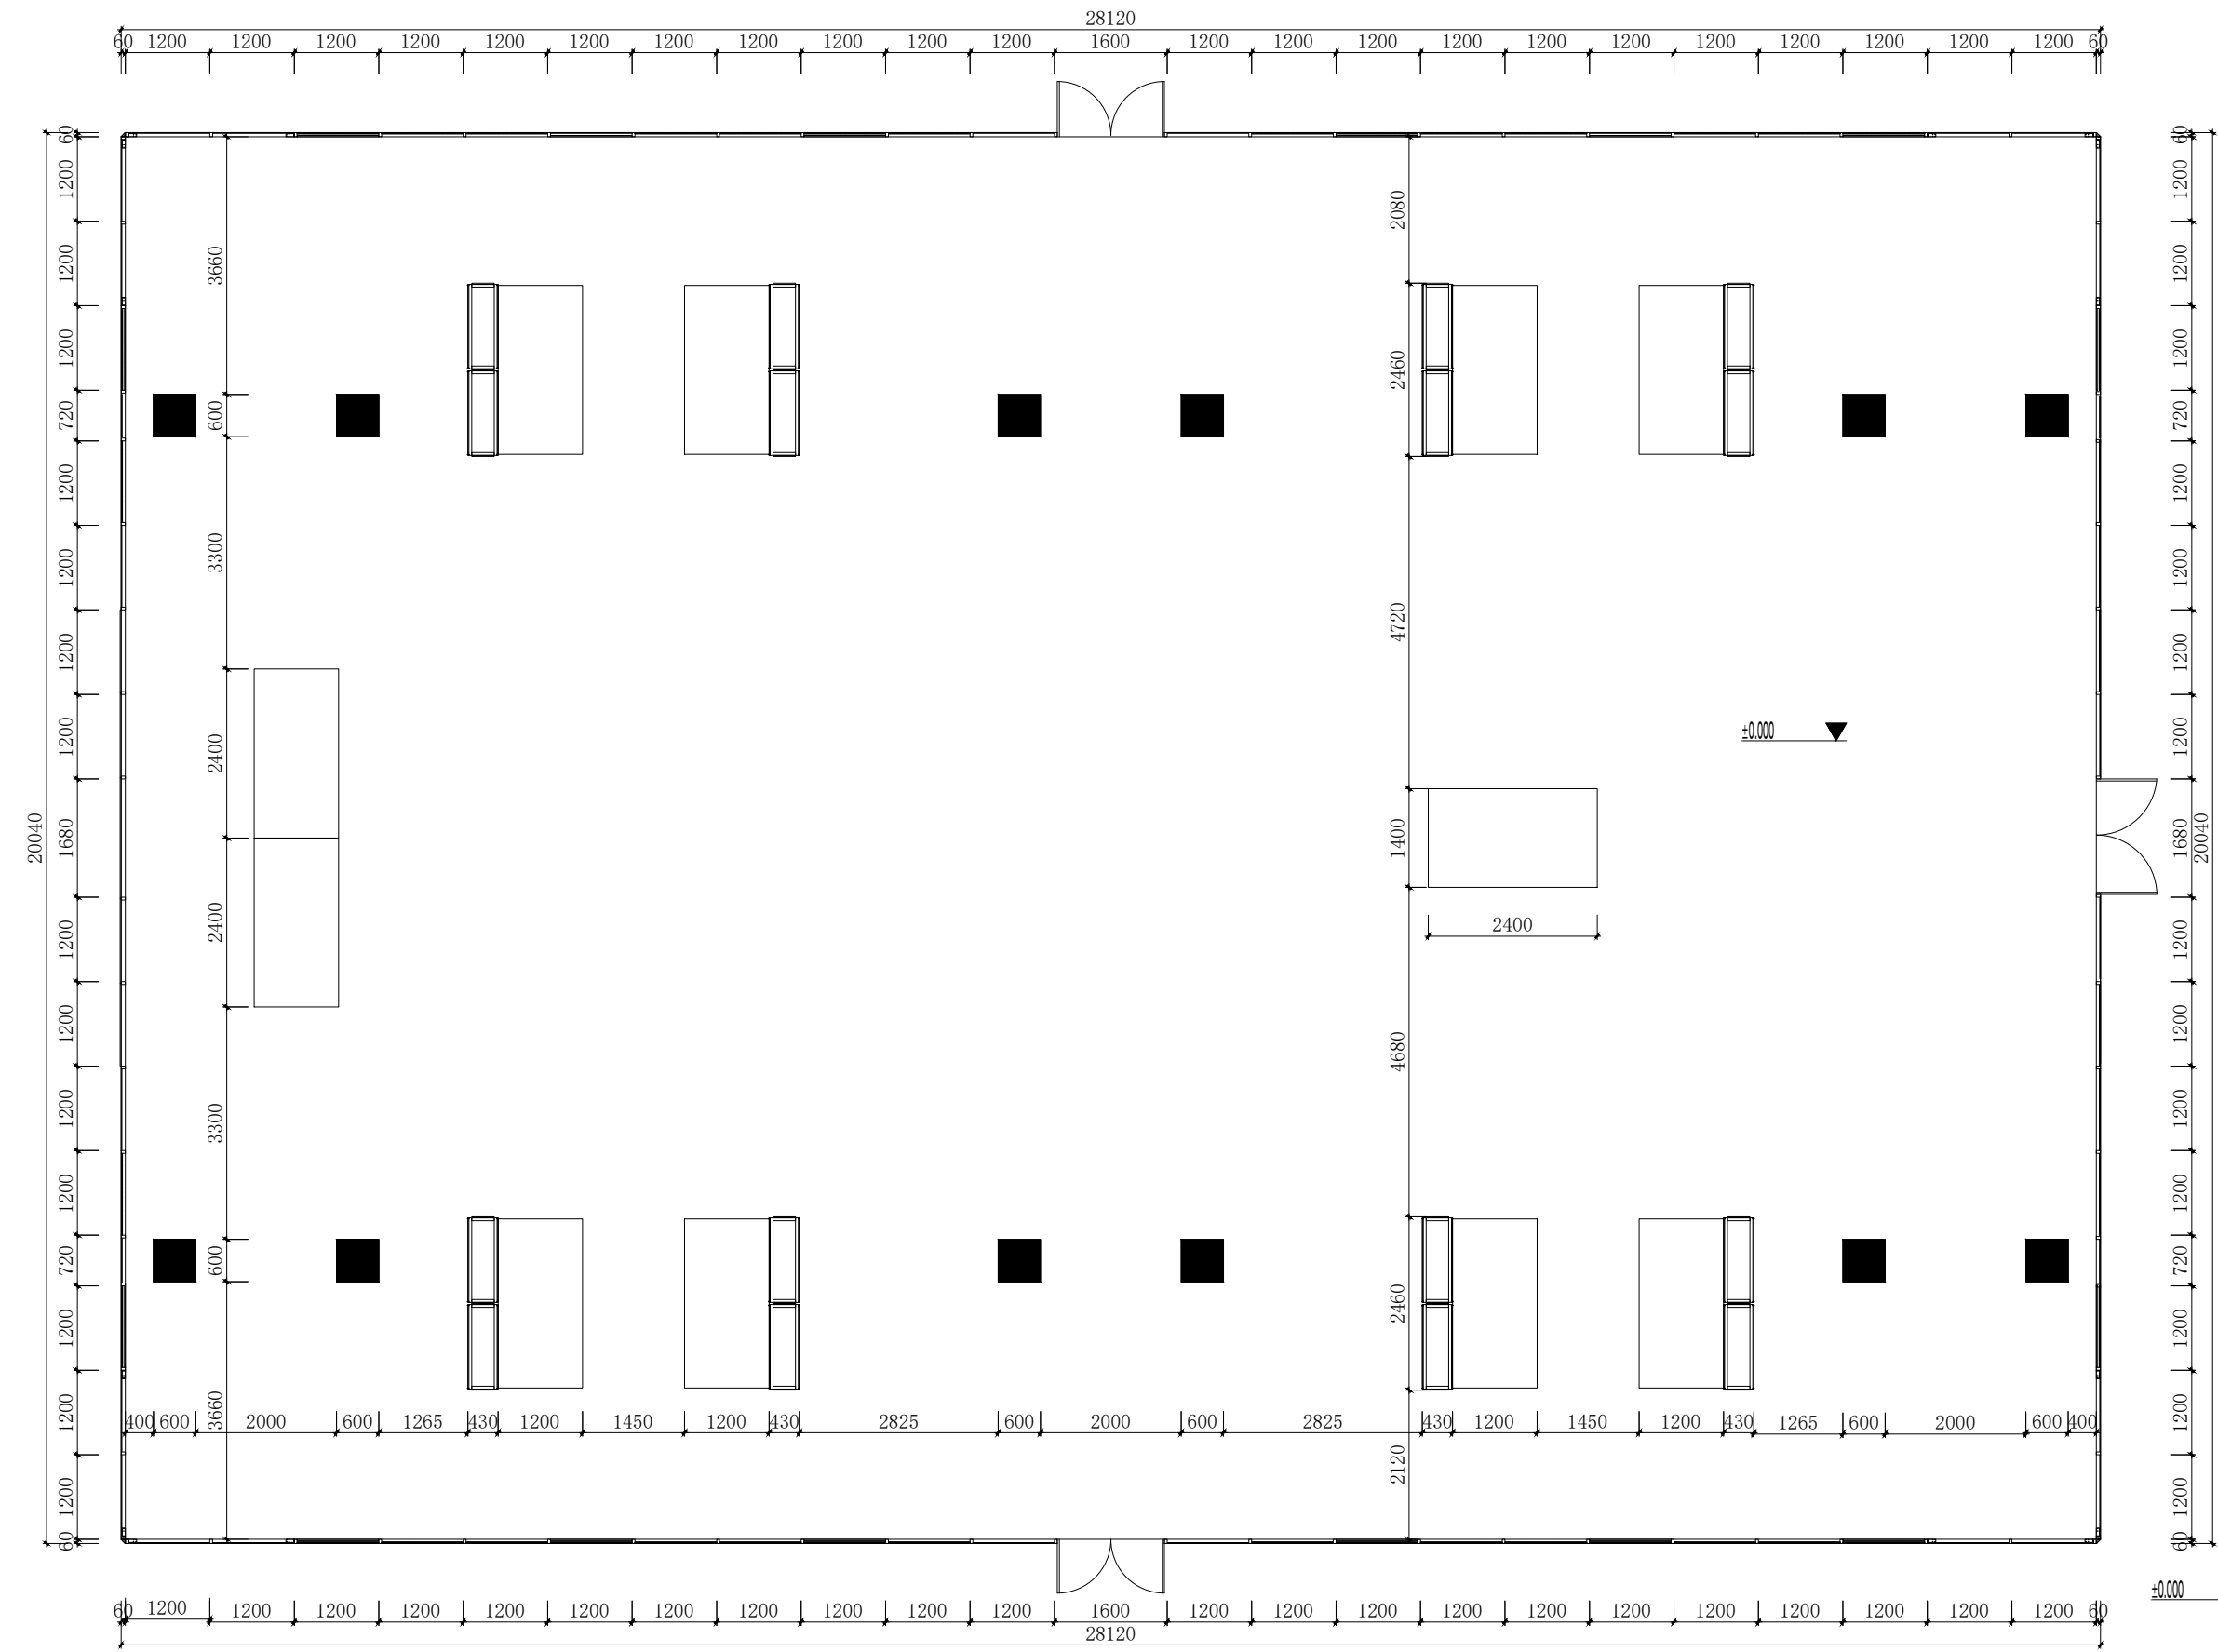

# MAS

Mango Architecture Studio

所有设计、图纸及说明之版权全属于本公司所有，除非得本公司书面同意，否则不得使用、抄袭及复制，所有尺寸需做现场检查复核，不可以图纸尺寸度量为准，如发现不符或误差较大时应及时通知设计单位，除有批核外，此图不可做施工用。

All Designs, Drawings And Instructions Of All Copyright Belongs To The Company, Unless The Company Agreed To In Writing, Otherwise Shall Not Use And Copy, All Size Need To Do Site Inspection Check, Can't Drawing Size Measurement Shall Prevail, Such As When Found Discrepancy Or Error, Should Promptly Notify The Design Units, Besides Have Approved, This Figure Is For Construction Use.

项目 Project

时尚设计学院展览空间

图纸名称 Drawing Title

天花布置图

比例 Scale

1:100

日期 Date

2024.04

图纸编号 Drawing No.

PL-03

总设计师 Chief Designer

项目设计师 Project Designer

设计 Designer


制图 Drawer

校对 Prof-reader

审核 Checker

审定 Approved

图纸修订记录 Drawing revision record

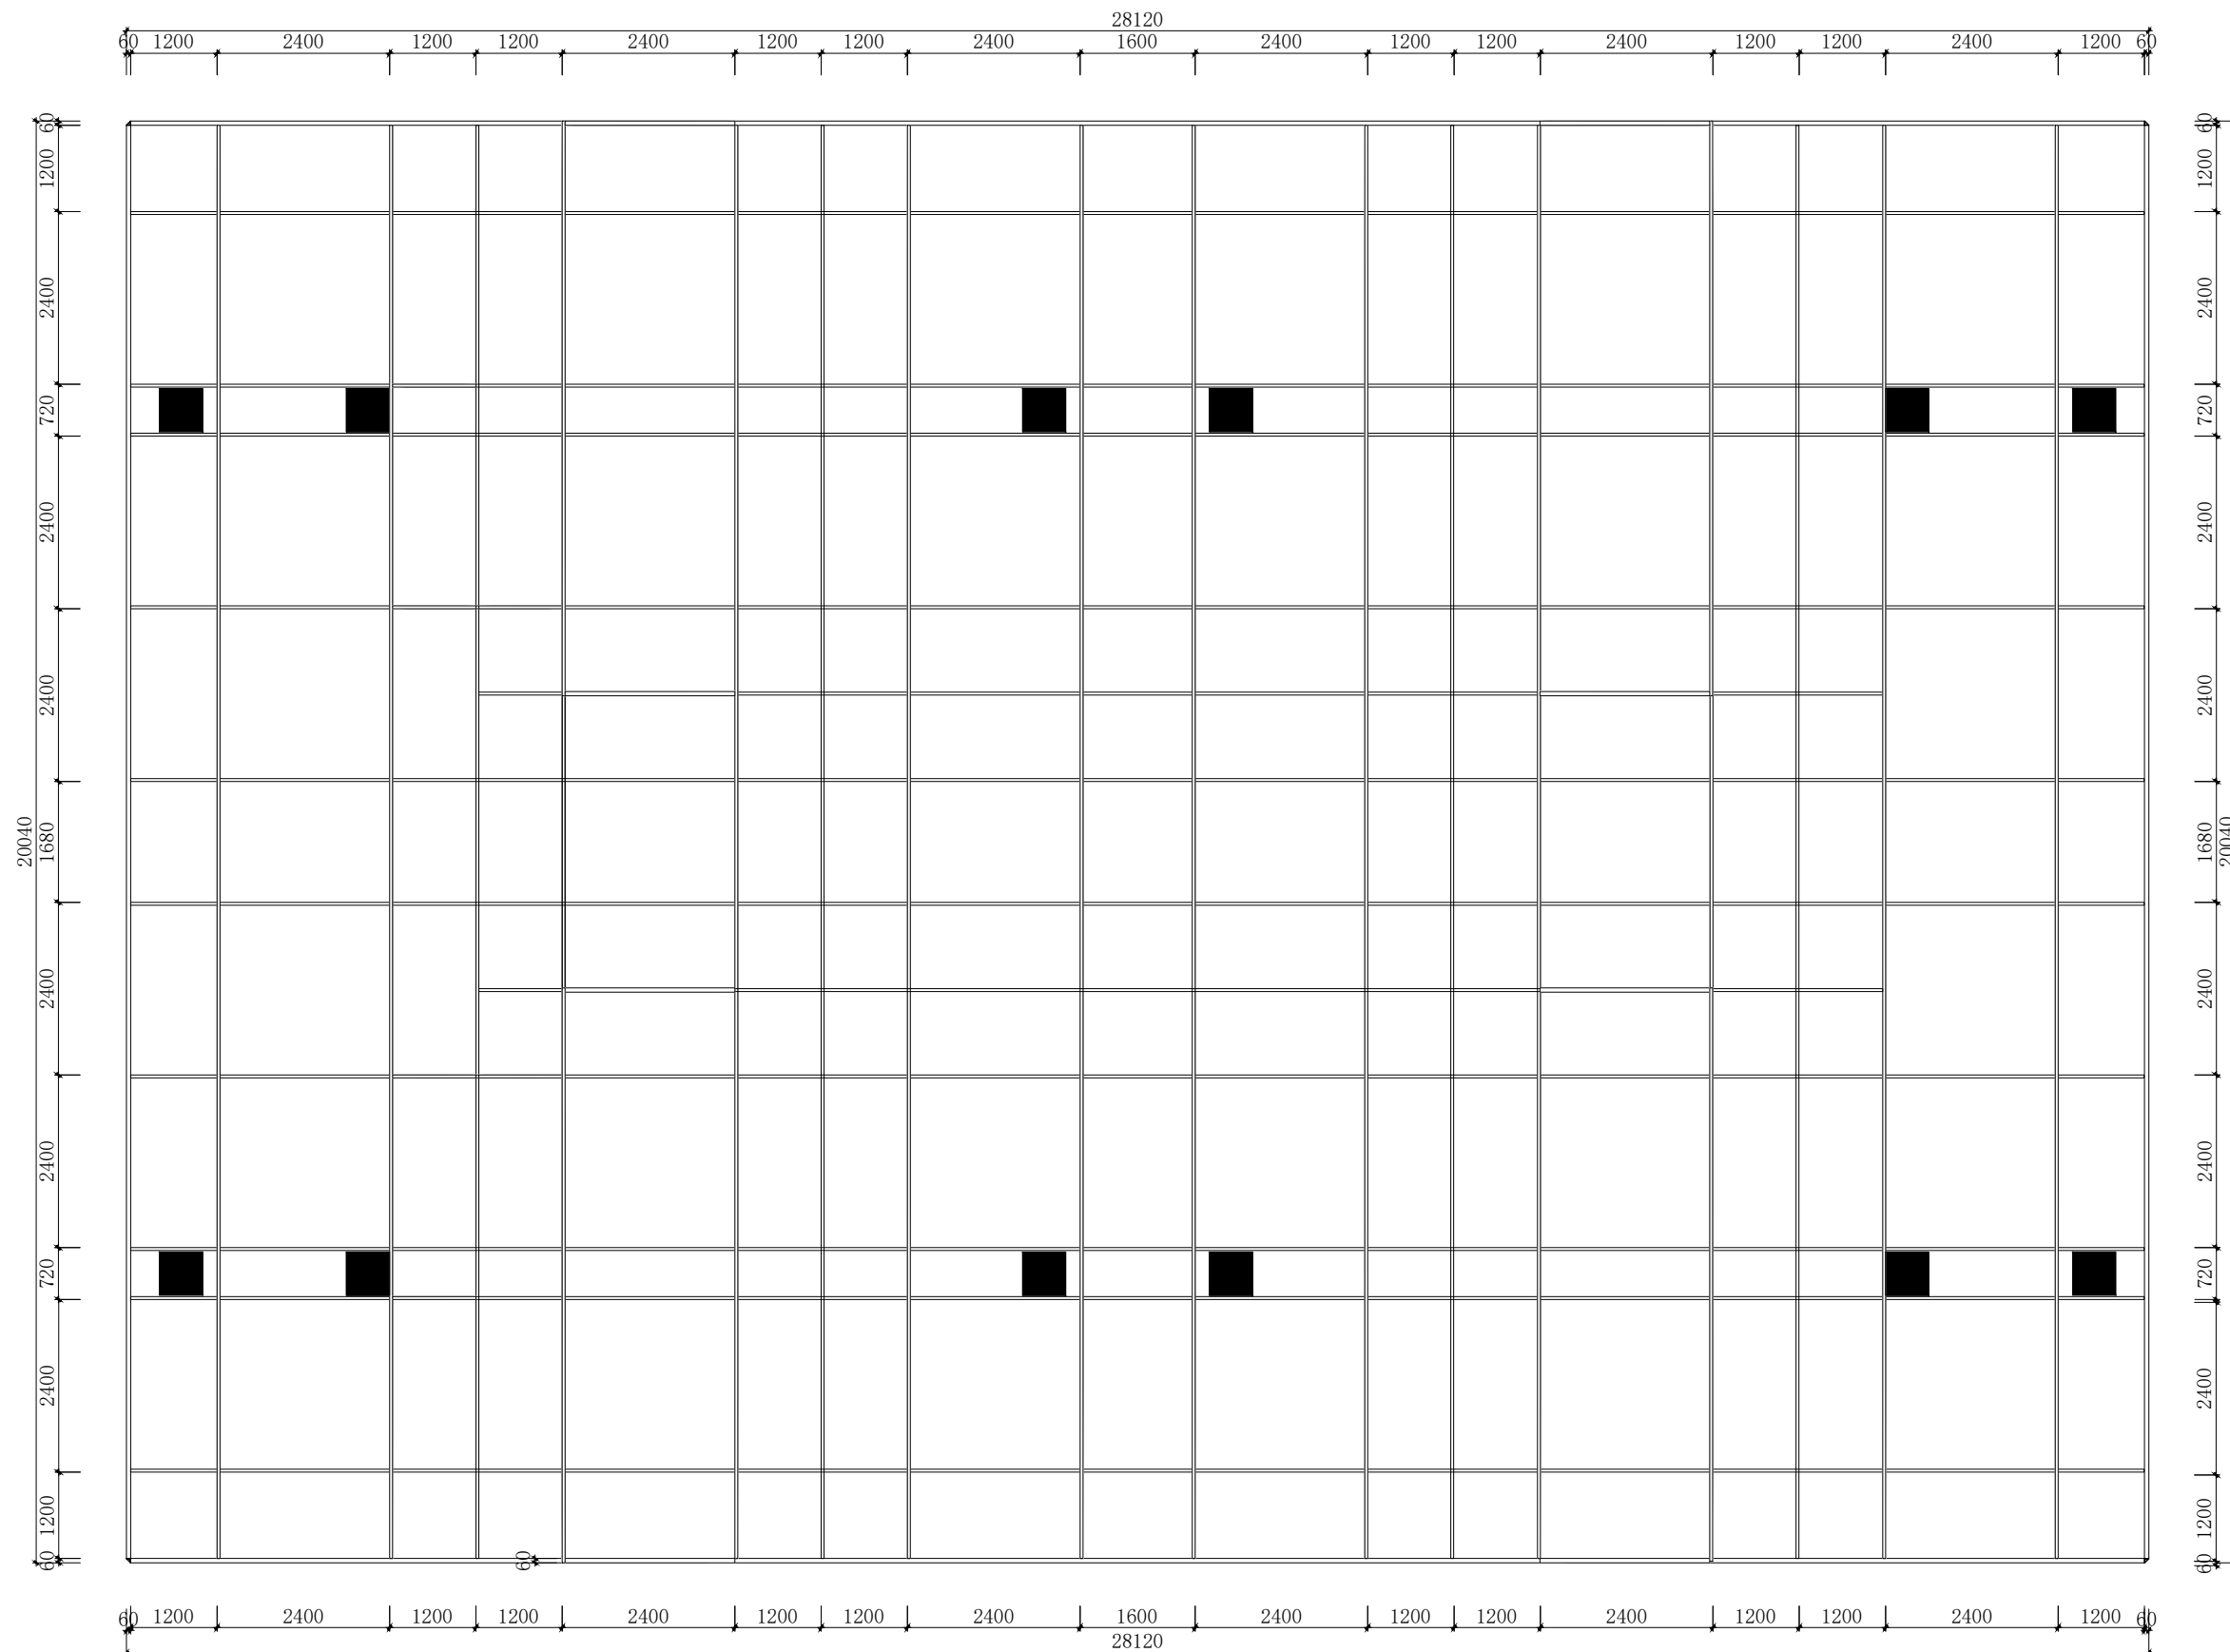

# MAS

Mango Architecture Studio

所有设计、图纸及说明之版权全属于本公司所有，除非得本公司书面同意，否则不得使用、抄袭及复制，所有尺寸需做现场检查复核，不可以图纸尺寸度量为准，如发现不符或误差较大时应及时通知设计单位，除有批核外，此图不可做施工用。

All Designs, Drawings And Instructions Of All Copyright Belongs To The Company, Unless The Company Agreed To In Writing, Otherwise Shall Not Use And Copy, All Size Need To Do Site Inspection Check, Can't Drawing Size Measurement Shall Prevail, Such As When Found Discrepancy Or Error, Should Promptly Notify The Design Units, Besides Have Approved, This Figure Is For Construction Use.

项目 Project

时尚设计学院展览空间

图纸名称 Drawing Title

天花尺寸图

比例 Scale

1:100

日期 Date

2024.04

图纸编号 Drawing No.

PL-04

总设计师 Chief Designer

项目设计师 Project Designer

设计 Designer


制图 Drawer

校对 Proof-reader

审核 Checker

审定 Approved

图纸修订记录 Drawing revision record

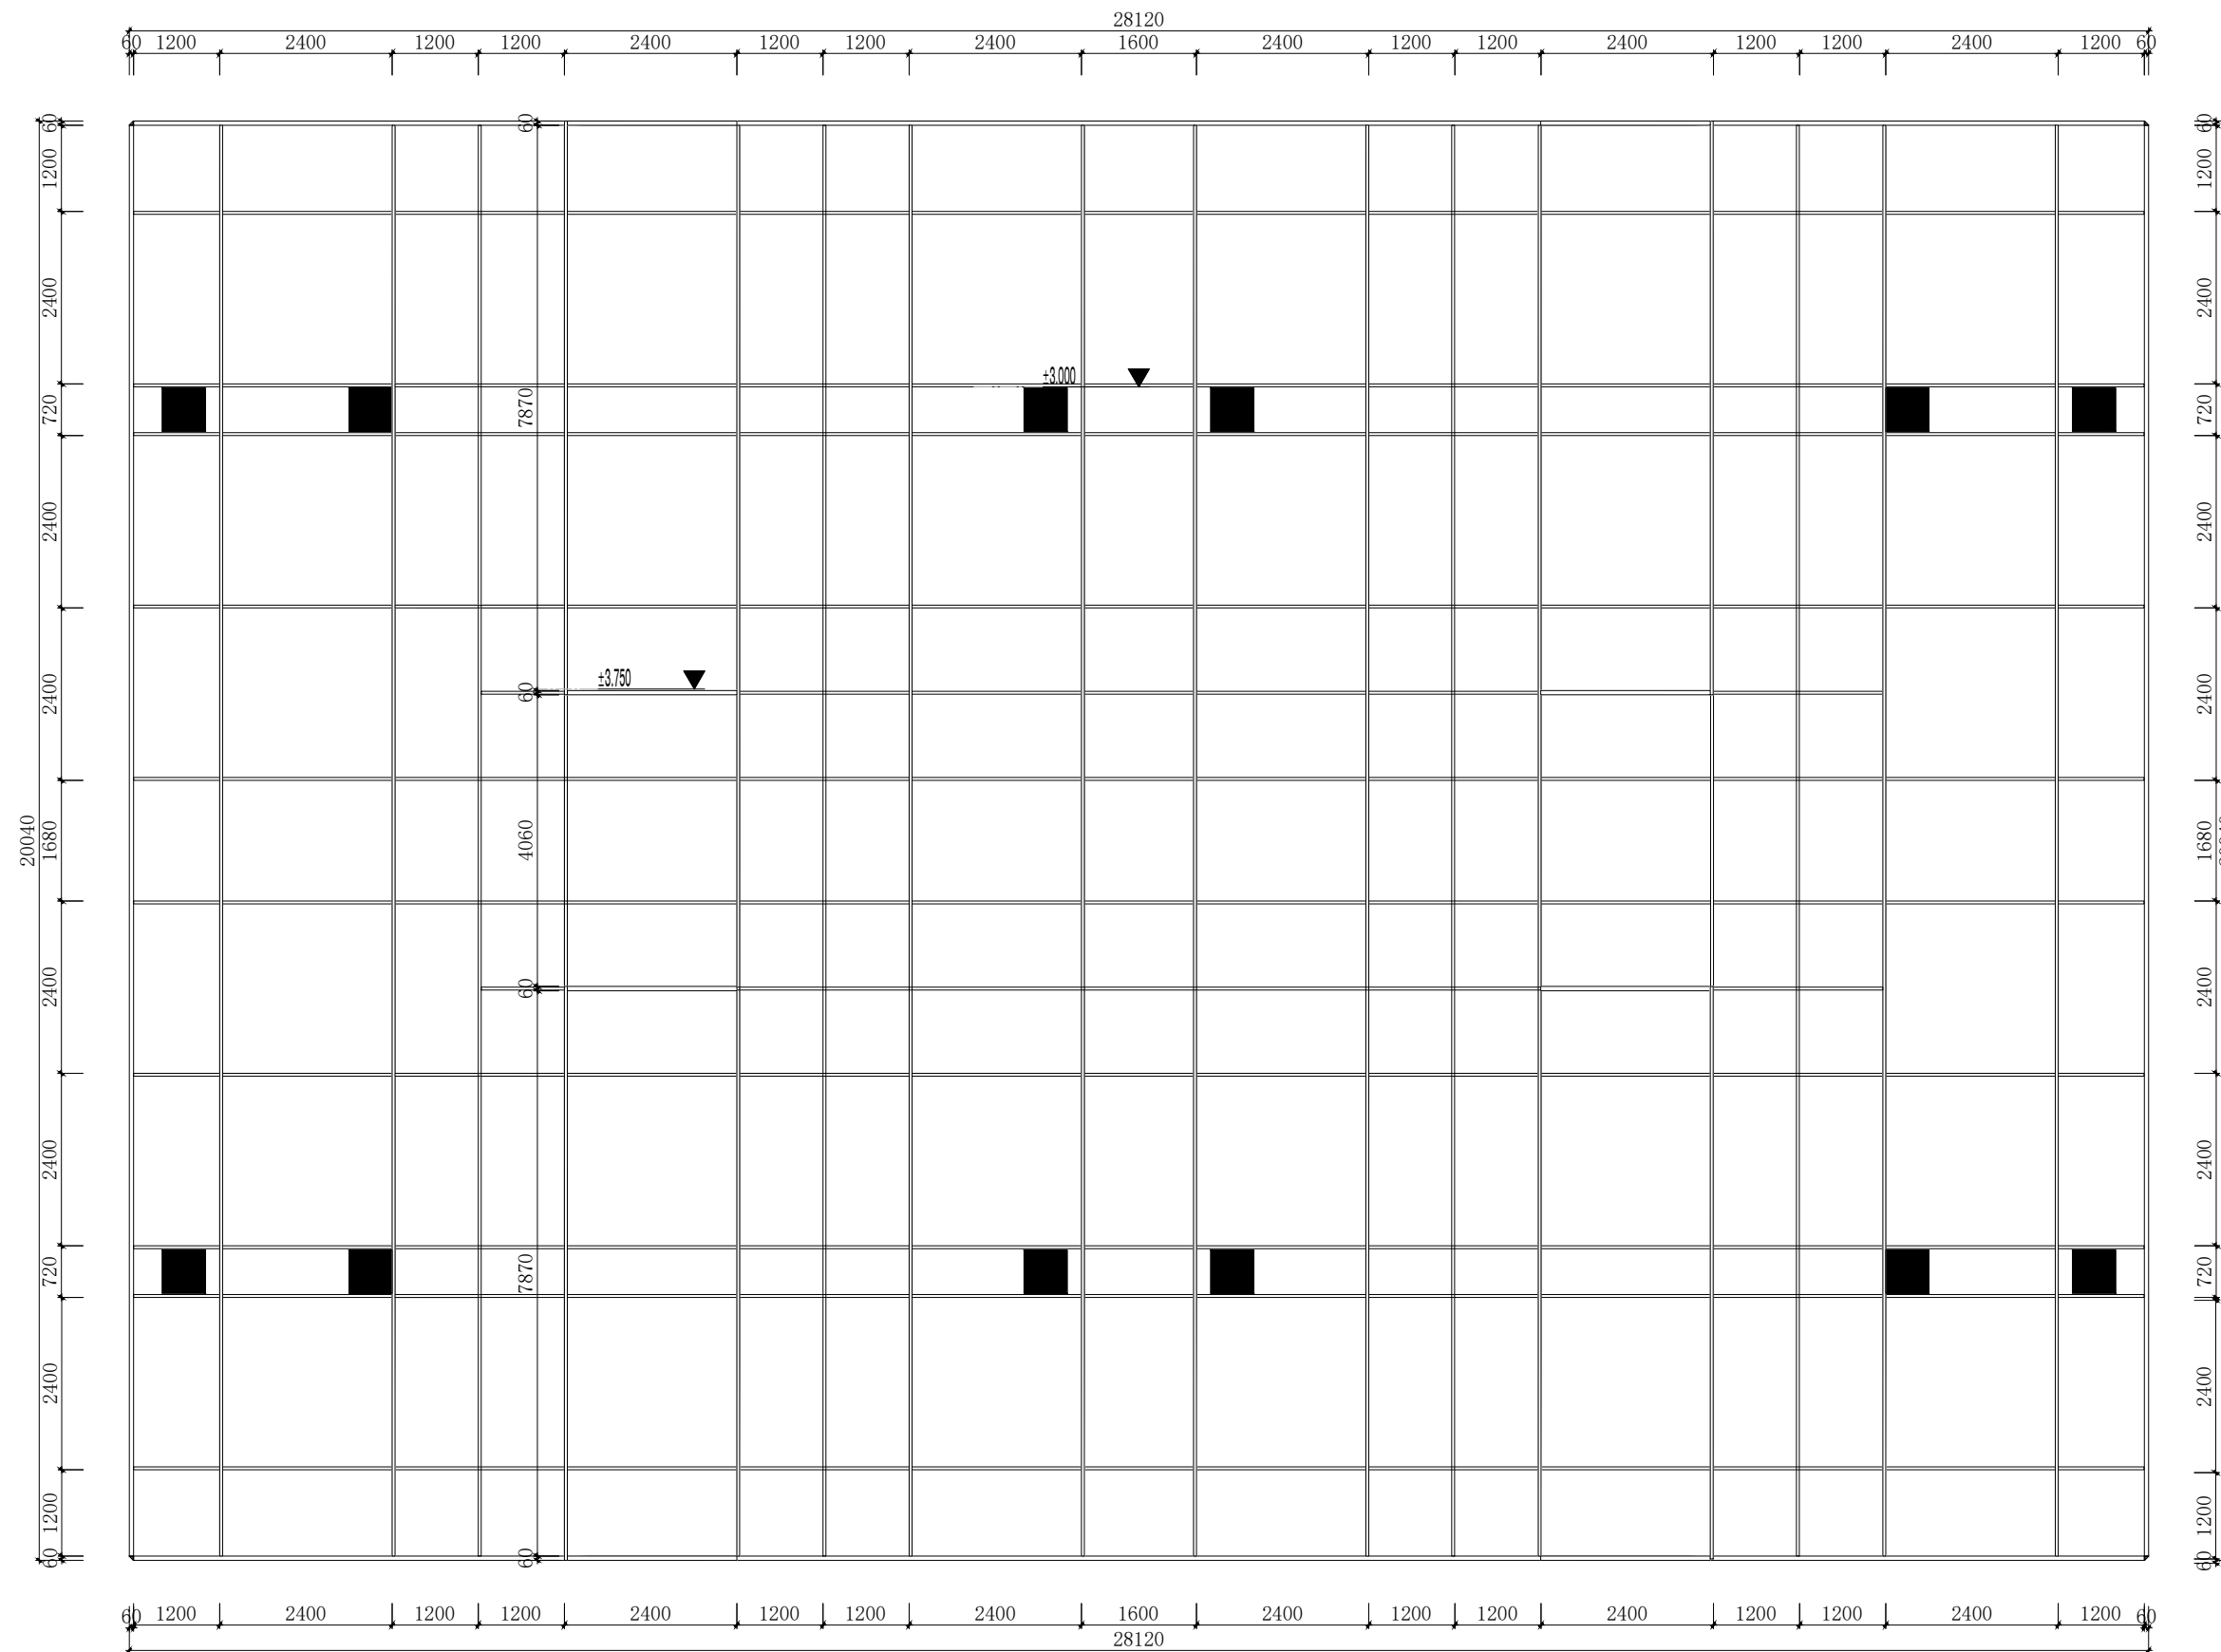

# MAS

Mango Architecture Studio


所有设计、图纸及说明之版权全属于本公司所有，除非得本公司书面同意，否则不得使用、抄袭及复制，所有尺寸需做现场检查复核，不可以图纸尺寸度量为准，如发现不符或误差较大时应及时通知设计单位，除有批核外，此图不可做施工用。

All Designs, Drawings And Instructions Of All Copyright Belongs To The Company, Unless The Company Agreed To In Writing, Otherwise Shall Not Use And Copy, All Size Need To Do Site Inspection Check, Can't Drawing Size Measurement Shall Prevail, Such As When Found Discrepancy Or Error, Should Promptly Notify The Design Units, Besides Have Approved, This Figure Is For Construction Use.

项目 Project	
时尚设计学院展览空间	
图纸名称 Drawing Title	
立面索引图	
比例 Scale	日期 Date
1:100	2024.04
图纸编号 Drawing No.	
PL-05	

总设计师 Chief Designer
项目设计师 Project Designer
设计 Designer
制图 Drawer
校对 Provf-reader
审核 Checker
审定 Approved

图纸修订记录 Drawing revision record

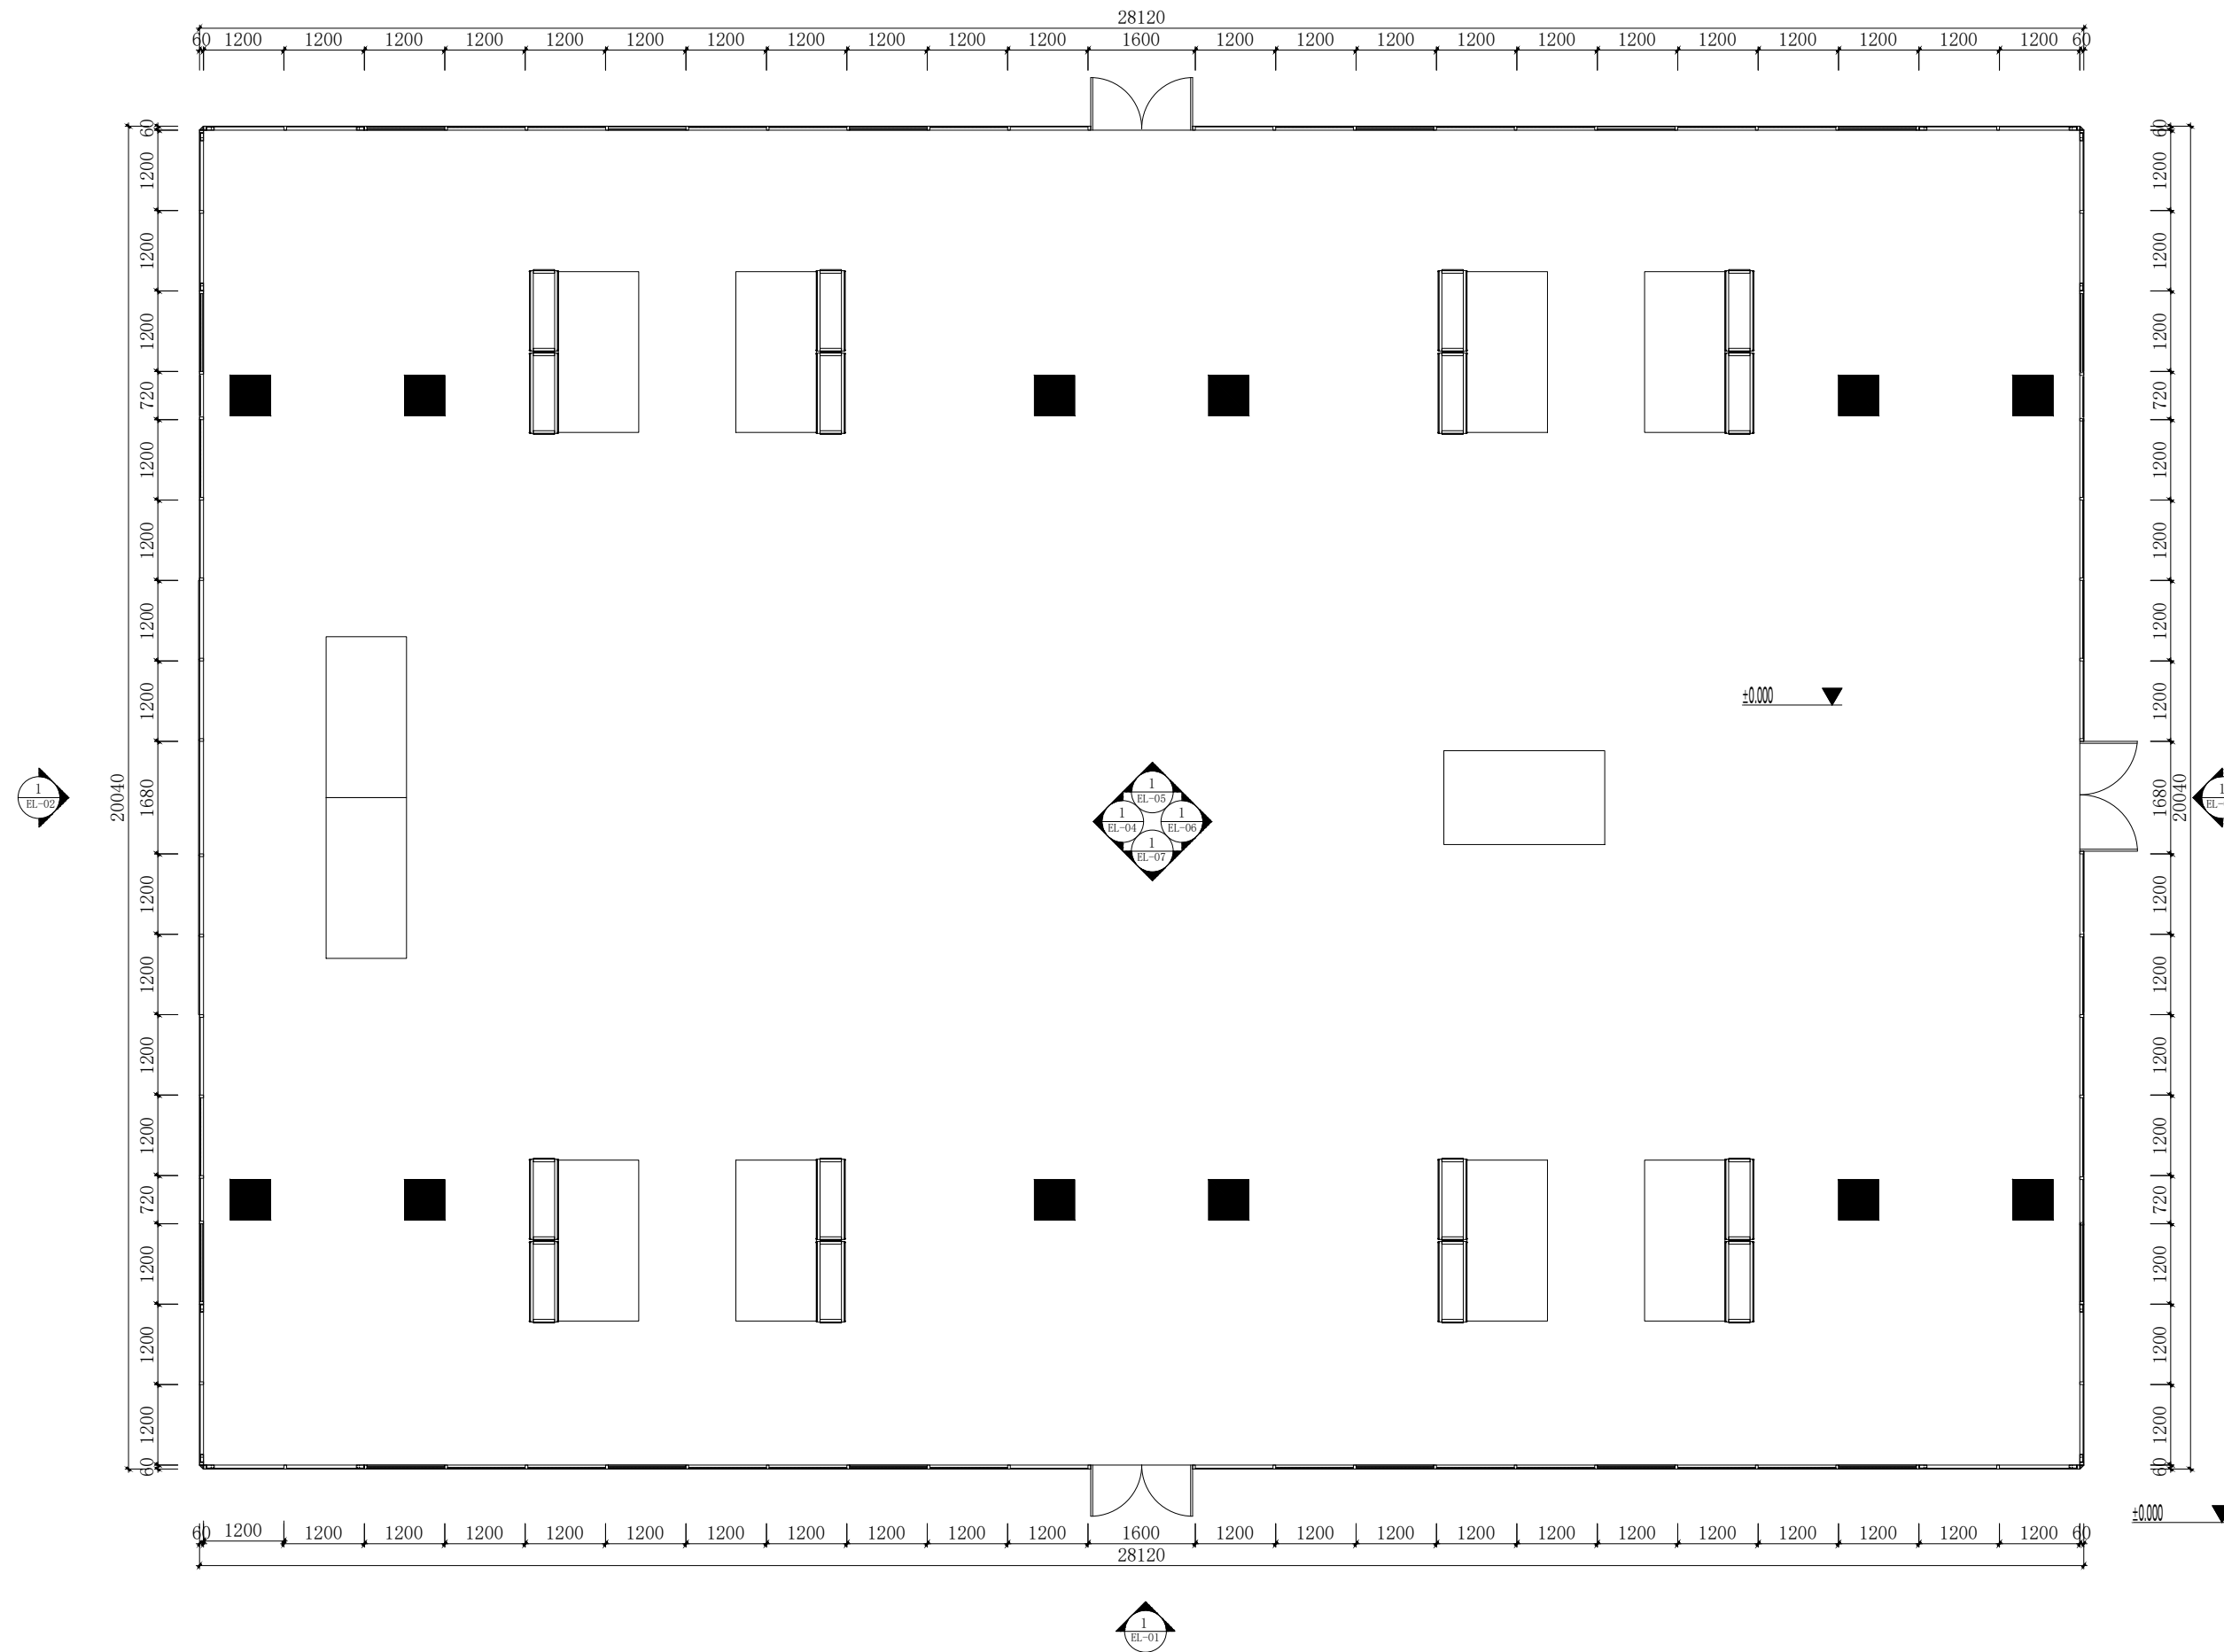





# MAS

Mango Architecture Studio

所有设计、图纸及说明之版权全属于本公司所有，除非得本公司书面同意，否则不得使用、抄袭及复制，所有尺寸需做现场检查复核，不可以图纸尺寸度量为准，如发现不符或误差较大时应及时通知设计单位，除有批核外，此图不可做施工用。

All Designs, Drawings And Instructions Of All Copyright Belongs To The Company, Unless The Company Agreed To In Writing, Otherwise Shall Not Use And Copy, All Size Need To Do Site Inspection Check, Can't Drawing Size Measurement Shall Prevail, Such As When Found Discrepancy Or Error, Should Promptly Notify The Design Units, Besides Have Approved, This Figure Is For Construction Use.

项目 Project

时尚设计学院展览空间

图纸名称 Drawing Title

立面图

比例 Scale

1:100

日期 Date

2024.04

图纸编号 Drawing No.

EL-03

总设计师 Chief Designer

项目设计师 Project Designer

设计 Designer



制图 Drawer

校对 Prof-reader

审核 Checker

审定 Approved

图纸修订记录 Drawing revision record

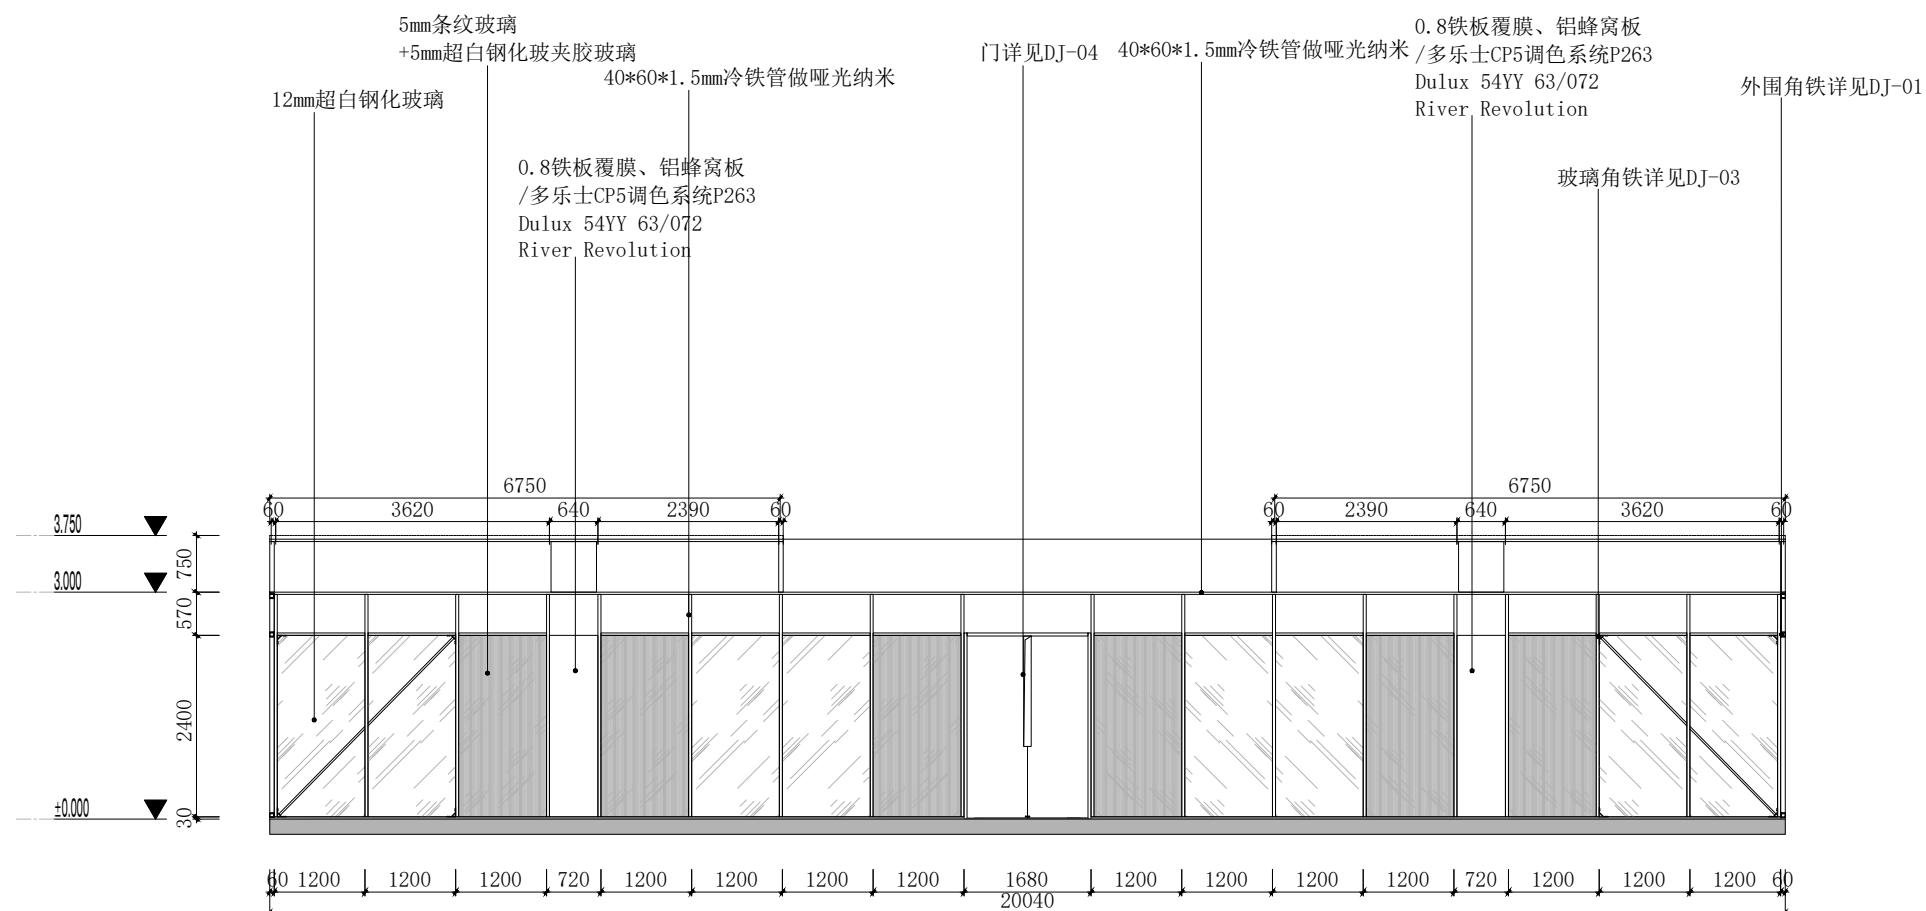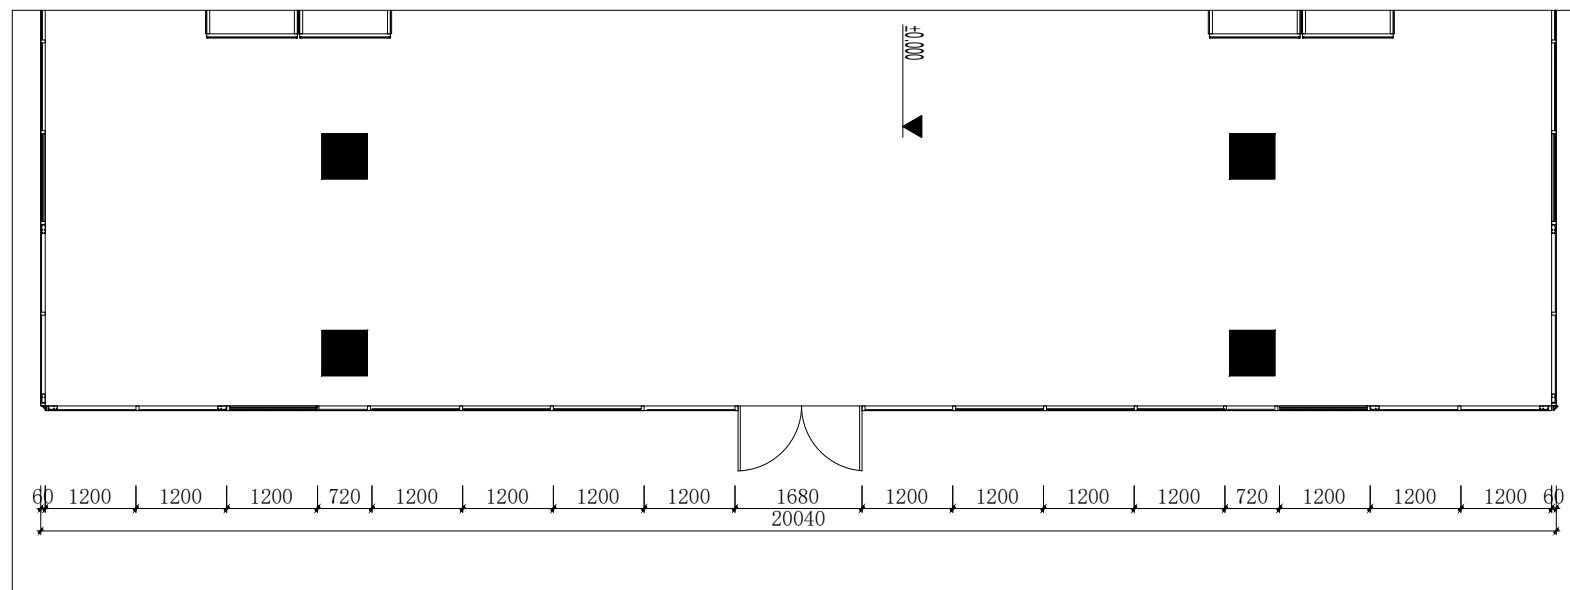



# MAS

Mango Architecture Studio

所有设计、图纸及说明之版权全属于本公司所有，除非得本公司书面同意，否则不得使用、抄袭及复制，所有尺寸需做现场检查复核，不可以图纸尺寸度量为准，如发现不符或误差较大时应及时通知设计单位，除有批核外，此图不可做施工用。

All Designs, Drawings And Instructions Of All Copyright Belongs To The Company, Unless The Company Agreed To In Writing, Otherwise Shall Not Use And Copy, All Size Need To Do Site Inspection Check, Can't Drawing Size Measurement Shall Prevail, Such As When Found Discrepancy Or Error, Should Promptly Notify The Design Units, Besides Have Approved, This Figure Is For Construction Use.

项目 Project

时尚设计学院展览空间

图纸名称 Drawing Title

立面图

比例 Scale

1:100

日期 Date

2024.04

图纸编号 Drawing No.

EL-04

总设计师 Chief Designer

项目设计师 Project Designer

设计 Designer



制图 Drawer

校对 Proof-reader

审核 Checker

审定 Approved

图纸修订记录 Drawing revision record

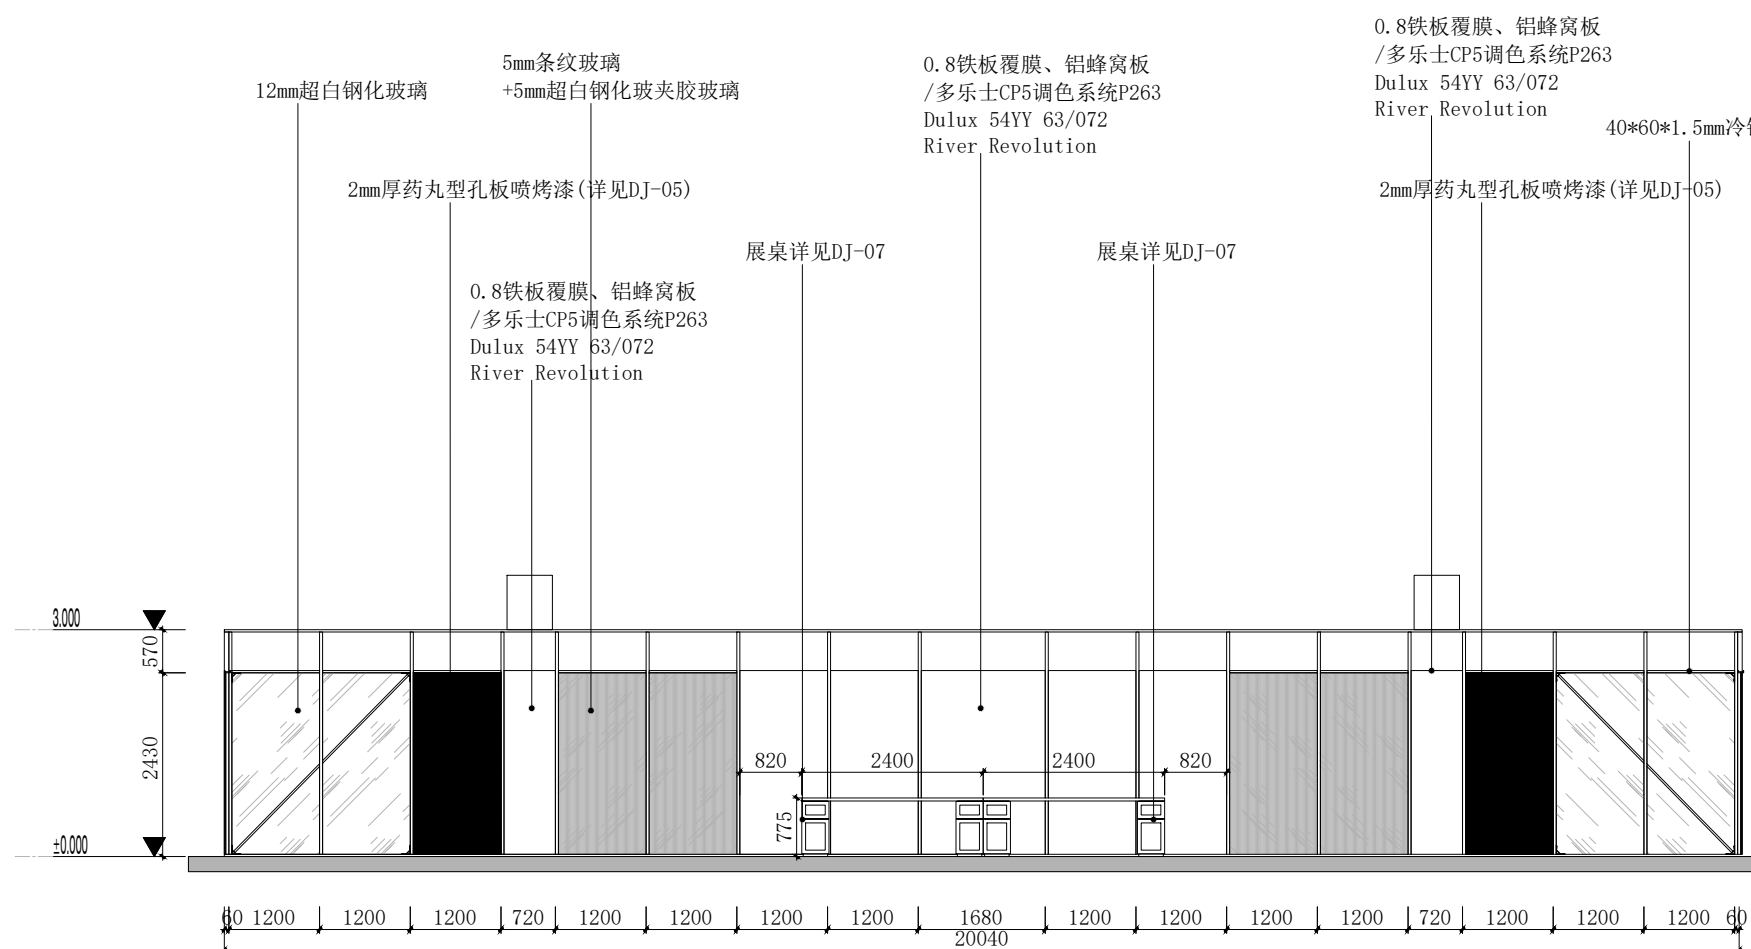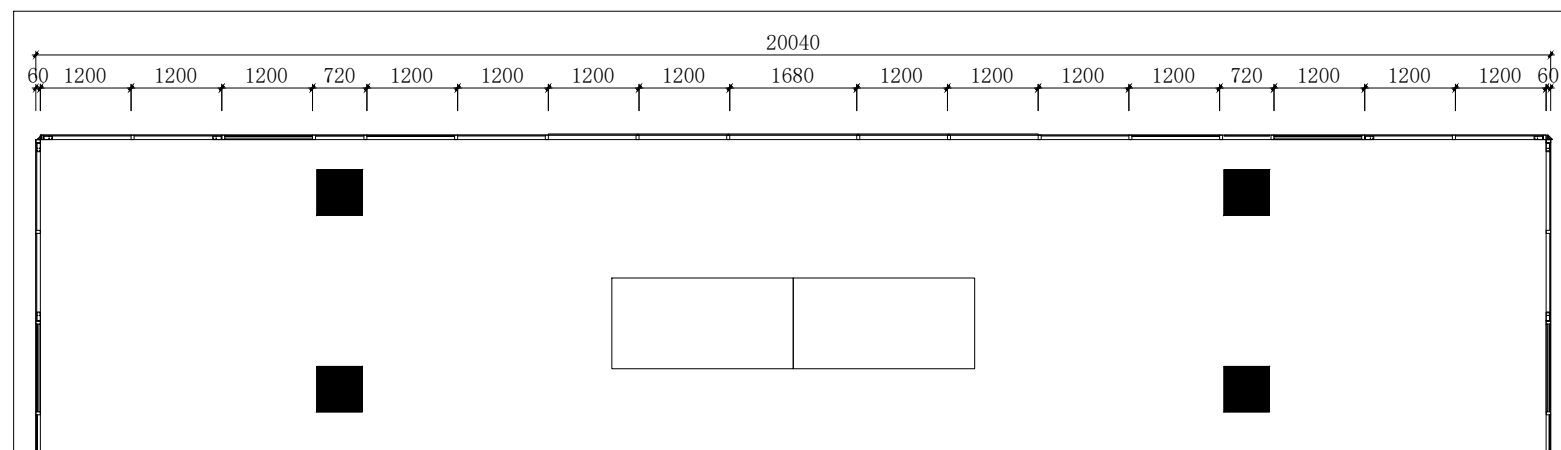



# MAS

Mango Architecture Studio

所有设计、图纸及说明之版权全属于本公司所有，除非得本公司书面同意，否则不得使用、抄袭及复制，所有尺寸需做现场检查复核，不可以图纸尺寸度量为准，如发现不符或误差较大时应及时通知设计单位，除有批核外，此图不可做施工用。

All Designs, Drawings And Instructions Of All Copyright Belongs To The Company, Unless The Company Agreed To In Writing, Otherwise Shall Not Use And Copy, All Size Need To Do Site Inspection Check, Can't Drawing Size Measurement Shall Prevail, Such As When Found Discrepancy Or Error, Should Promptly Notify The Design Units, Besides Have Approved, This Figure Is For Construction Use.

项目 Project

时尚设计学院展览空间

图纸名称 Drawing Title

立面图

比例 Scale

1:100

日期 Date

2024.04

图纸编号 Drawing No.

EL-06

总设计师 Chief Designer

项目设计师 Project Designer

设计 Designer



制图 Drawer

校对 Profv-reader

审核 Checker

审定 Approved

图纸修订记录 Drawing revision record

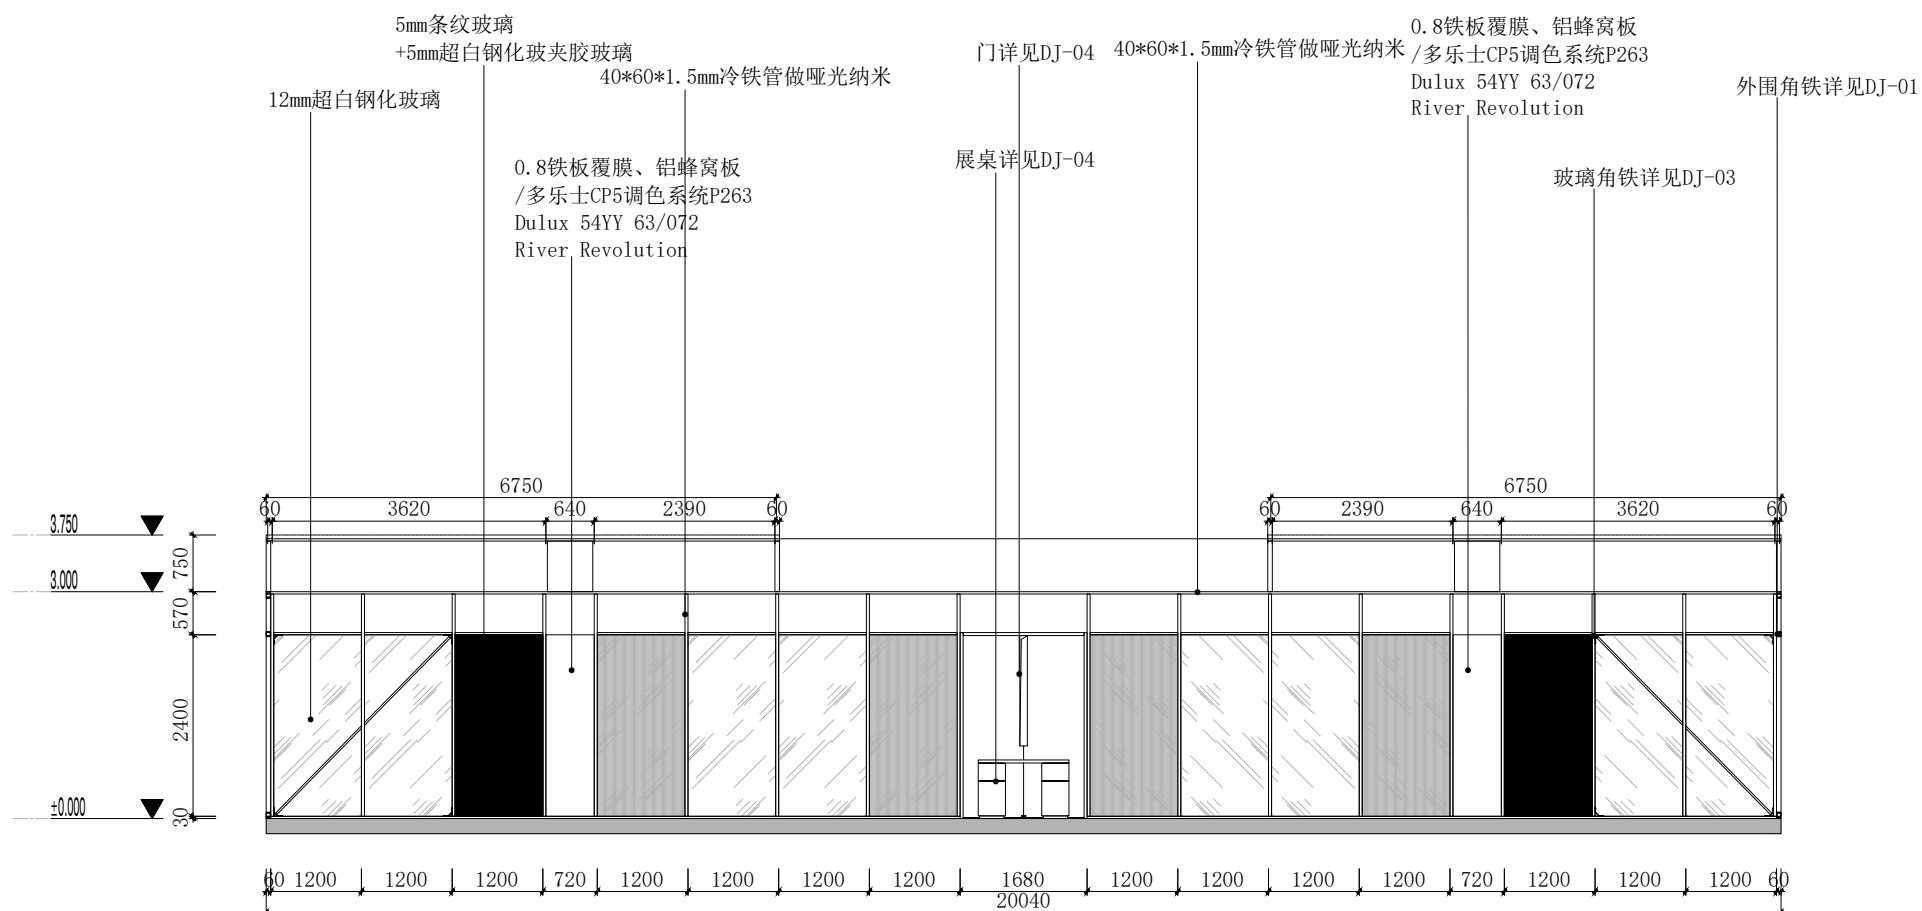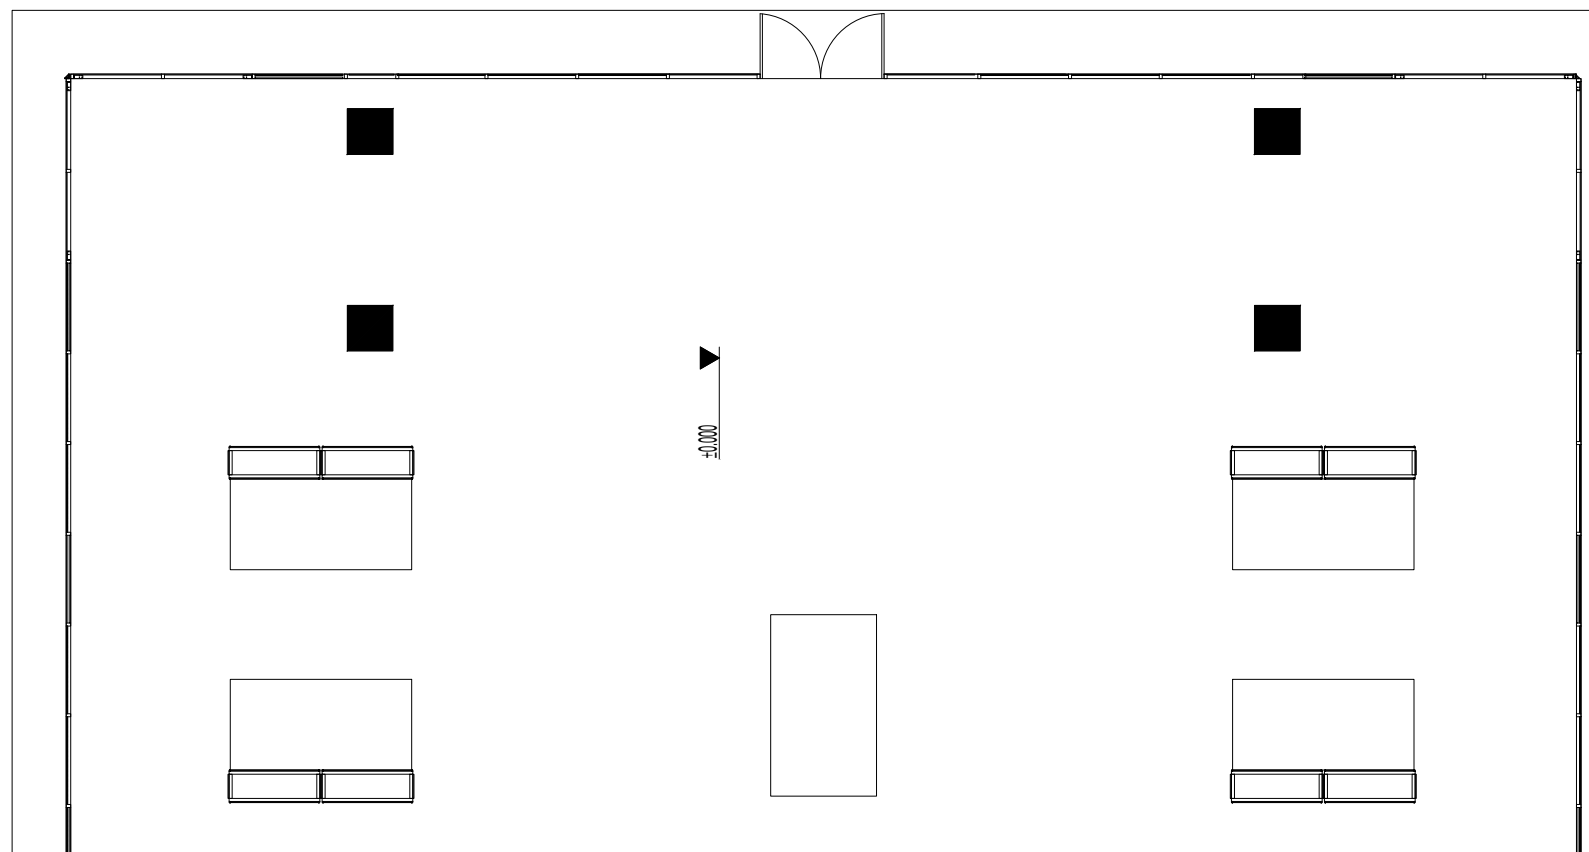

# MAS

Mango Architecture Studio

所有设计、图纸及说明之版权全属于本公司所有，除非得本公司书面同意，否则不得使用、抄袭及复制，所有尺寸需做现场检查复核，不可以图纸尺寸度量为准，如发现不符或误差较大时应及时通知设计单位，除有批核外，此图不可做施工用。

All Designs, Drawings And Instructions Of All Copyright Belongs To The Company, Unless The Company Agreed To In Writing, Otherwise Shall Not Use And Copy, All Size Need To Do Site Inspection Check, Can't Drawing Size Measurement Shall Prevail, Such As When Found Discrepancy Or Error, Should Promptly Notify The Design Units, Besides Have Approved, This Figure Is For Construction Use.

项目 Project

时尚设计学院展览空间

图纸名称 Drawing Title

立面图

比例 Scale

1:100

日期 Date

2024.04

图纸编号 Drawing No.

EL-07

总设计师 Chief Designer

项目设计师 Project Designer

设计 Designer



制图 Drawer

校对 Provf-reader


审核 Checker

审定 Approved


图纸修订记录 Drawing revision record

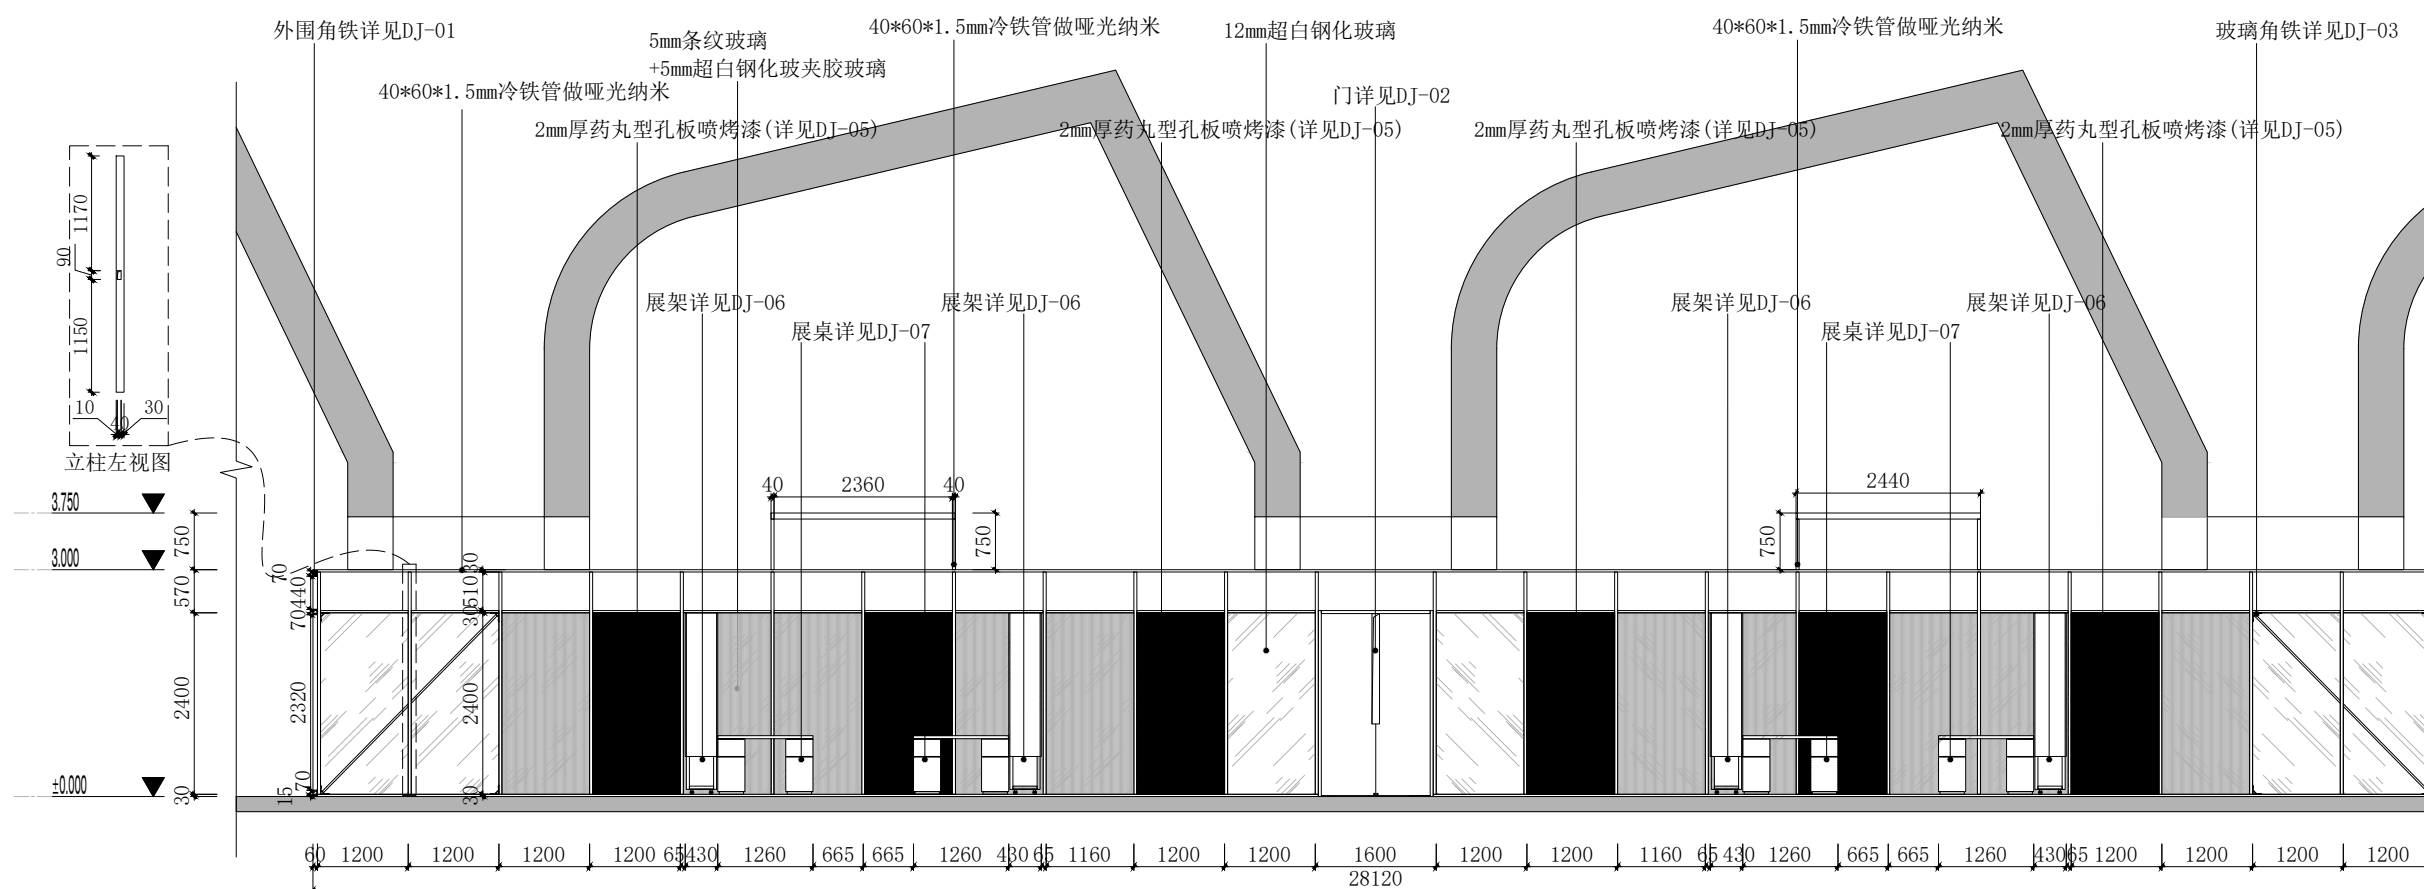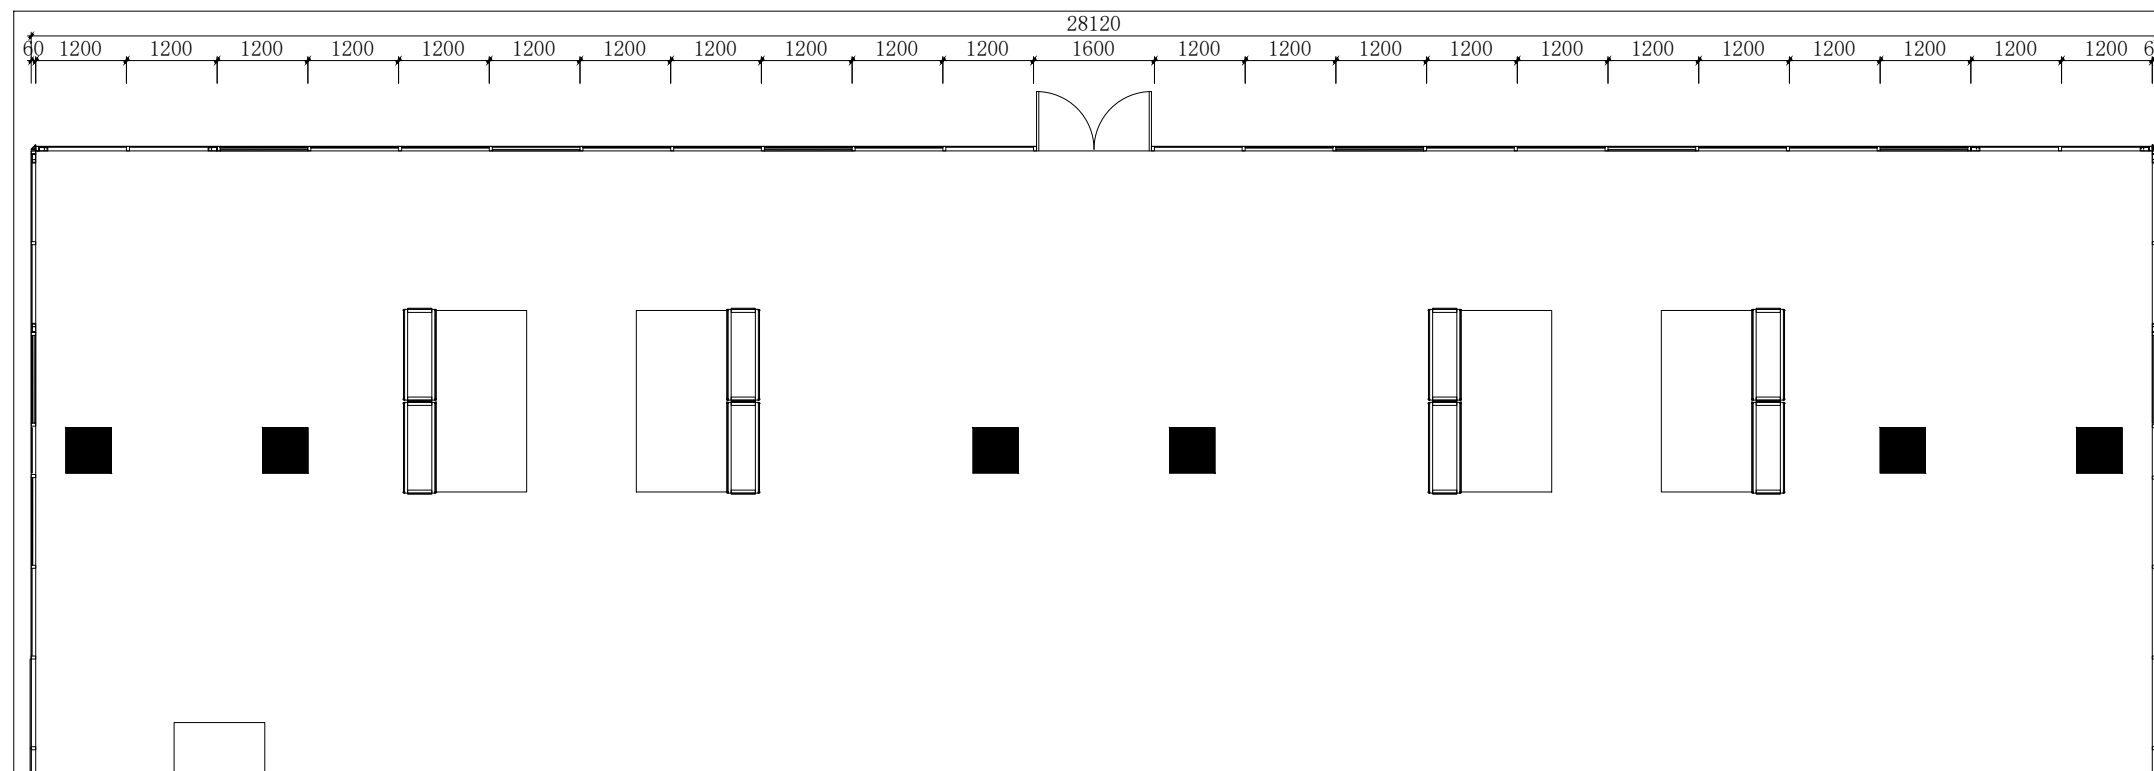

数量\*12

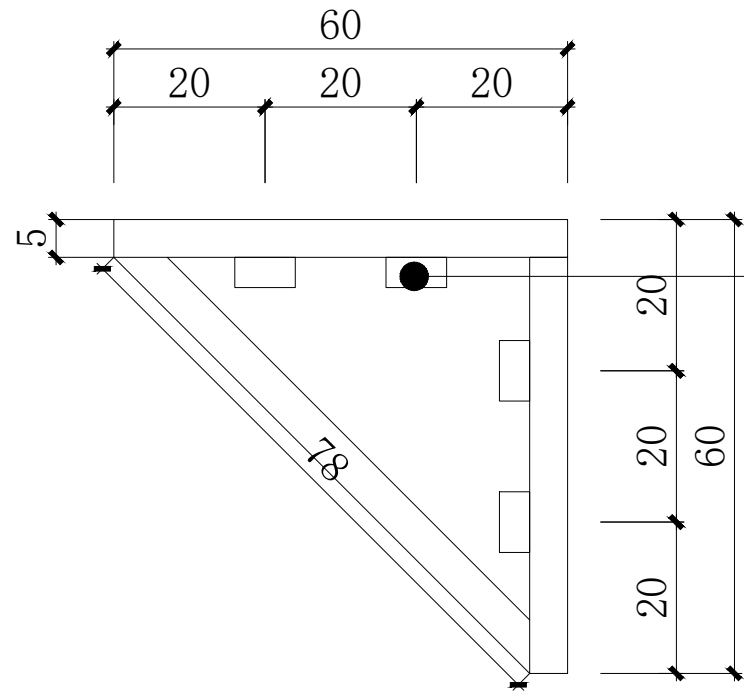


俯视图

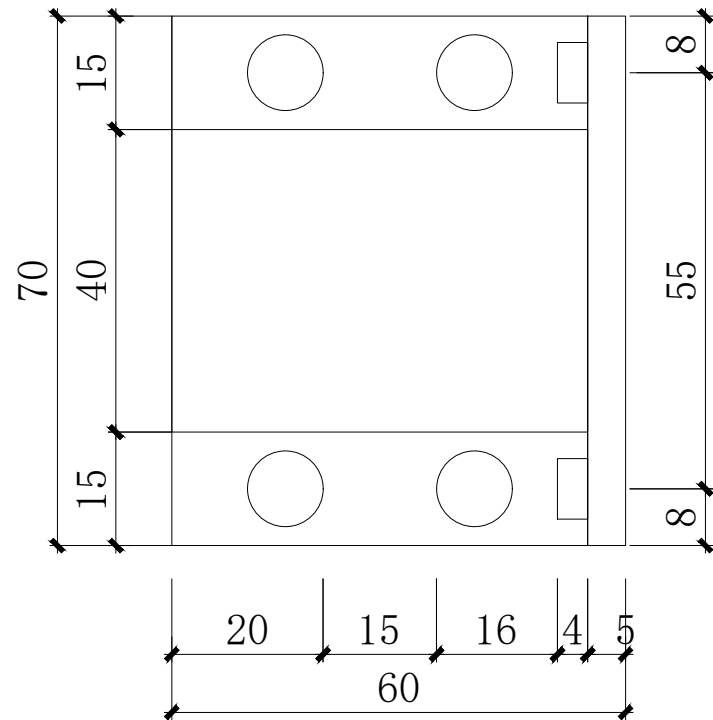

正视图

Φ 8mm外六角螺丝  
黑铁本色

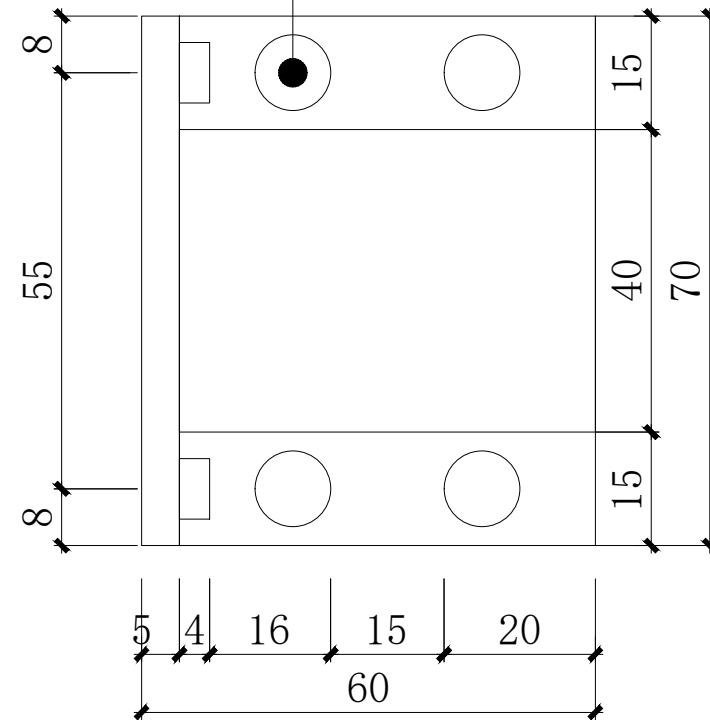

左视图

# MAS

Mango Architecture Studio

所有设计、图纸及说明之版权全属于本公司所有，除非得本公司书面同意，否则不得使用、抄表及复制，所有尺寸需做现场检查复核，不可以图纸尺寸度量为准，如发现不符或误差较大时应及时通知设计单位，除有批核外，此图不可做施工用。

All Designs, Drawings And Instructions Of All Copyright Belongs To The Company, Unless The Company Agreed To In Writing, Otherwise Shall Not Use And Copy, All Size Need To Do Site Inspection Check, Can't Drawing Size Measurement Shall Prevail, Such As When Found Discrepancy Or Error, Should Promptly Notify The Design Units, Besides Have Approved, This Figure Is For Construction Use.

项目 Project

时尚设计学院展览空间

图纸名称 Drawing Title

道具图

比例 Scale

1:1

日期 Date

2024.04

图纸编号 Drawing No.

DJ-01

总设计师 Chief Designer

项目设计师 Project Designer

设计 Designer

制图 Drawer

校对 Proof-reader

审核 Checker

审定 Approved

图纸修订记录 Drawing revision record



# MAS

Mango Architecture Studio

所有设计、图纸及说明之版权全属于本公司所有，除非得本公司书面同意，否则不得使用、抄袭及复制，所有尺寸需做现场检查复核，不可以图纸尺寸度量为准，如发现不符或误差较大时应及时通知设计单位，除有批核外，此图不可做施工用。

All Designs, Drawings And Instructions Of All Copyright Belongs To The Company, Unless The Company Agreed To In Writing, Otherwise Shall Not Use And Copy, All Size Need To Do Site Inspection Check, Can't Drawing Size Measurement Shall Prevail, Such As When Found Discrepancy Or Error, Should Promptly Notify The Design Units, Besides Have Approved, This Figure Is For Construction Use.

项目 Project

时尚设计学院展览空间

图纸名称 Drawing Title

道具图

比例 Scale

1:20

日期 Date

2024.04

图纸编号 Drawing No.

DJ-02

总设计师 Chief Designer

项目设计师 Project Designer

设计 Designer


制图 Drawer

校对 Proof-reader


审核 Checker

审定 Approved


图纸修订记录 Drawing revision record

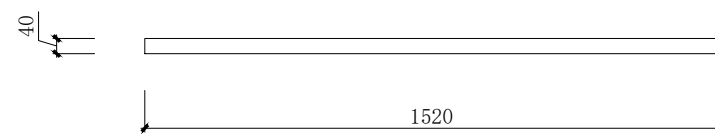


俯视图

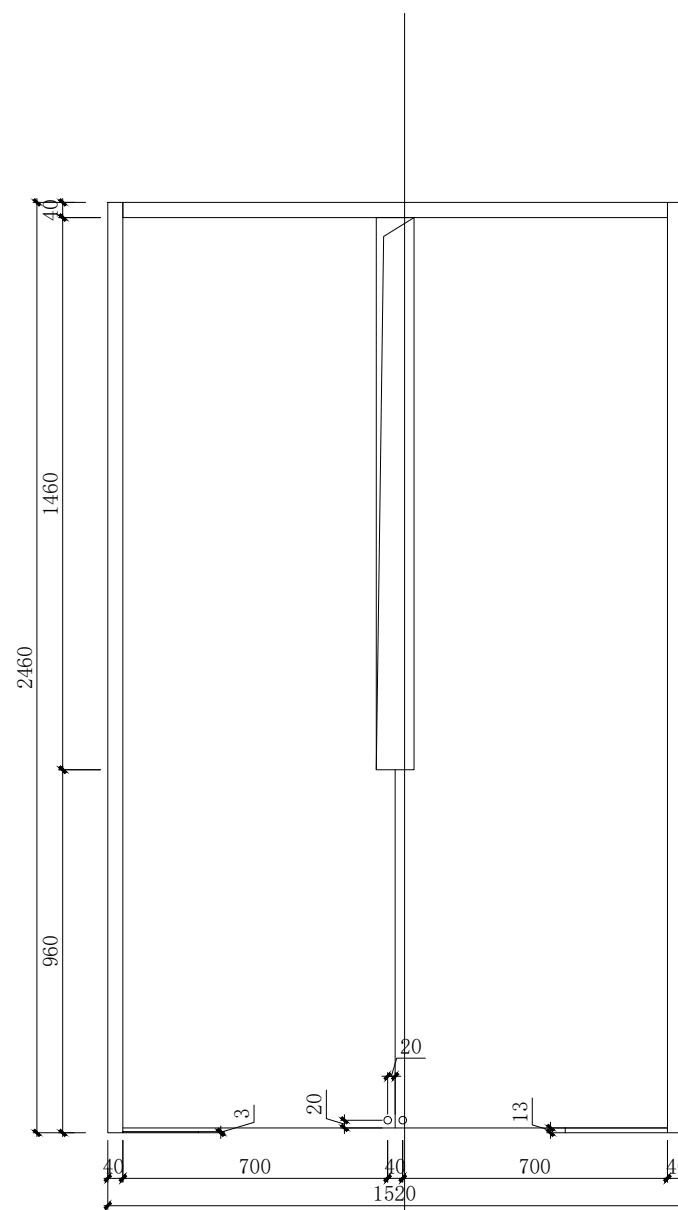

正视图  
剖面A

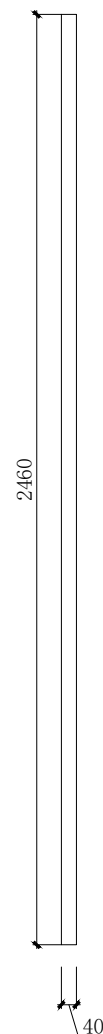


左视图

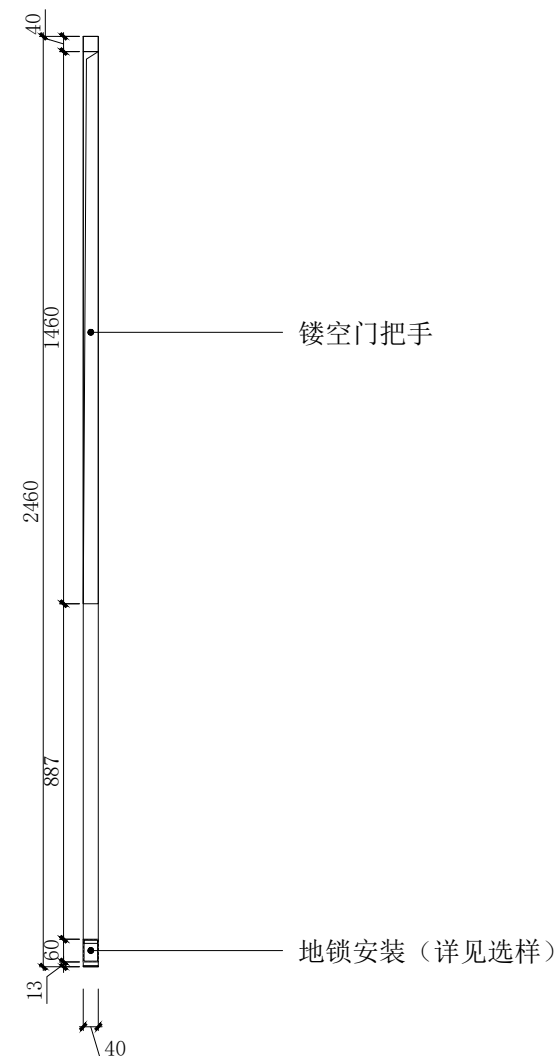


剖面A




# 数量\*32

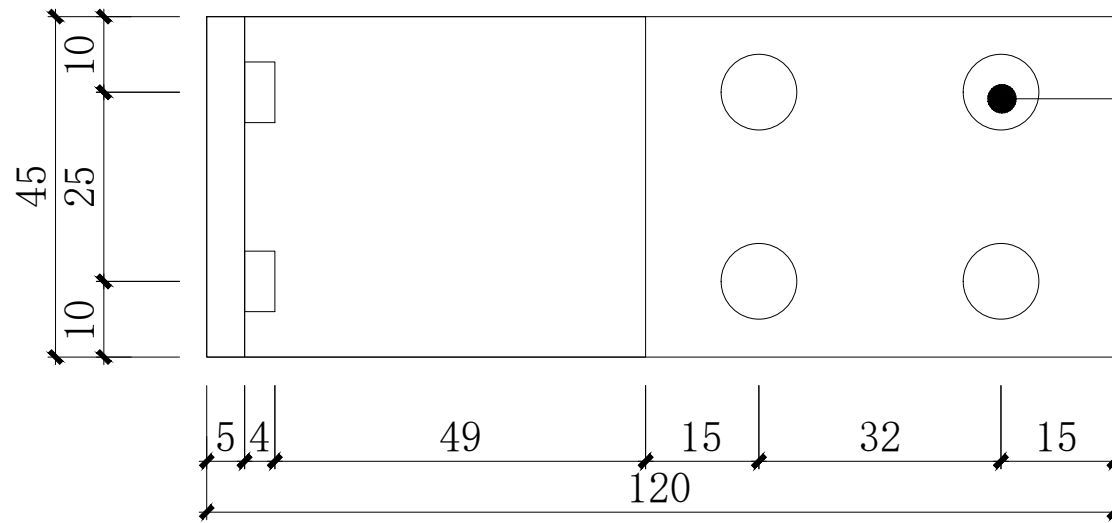

俯视图

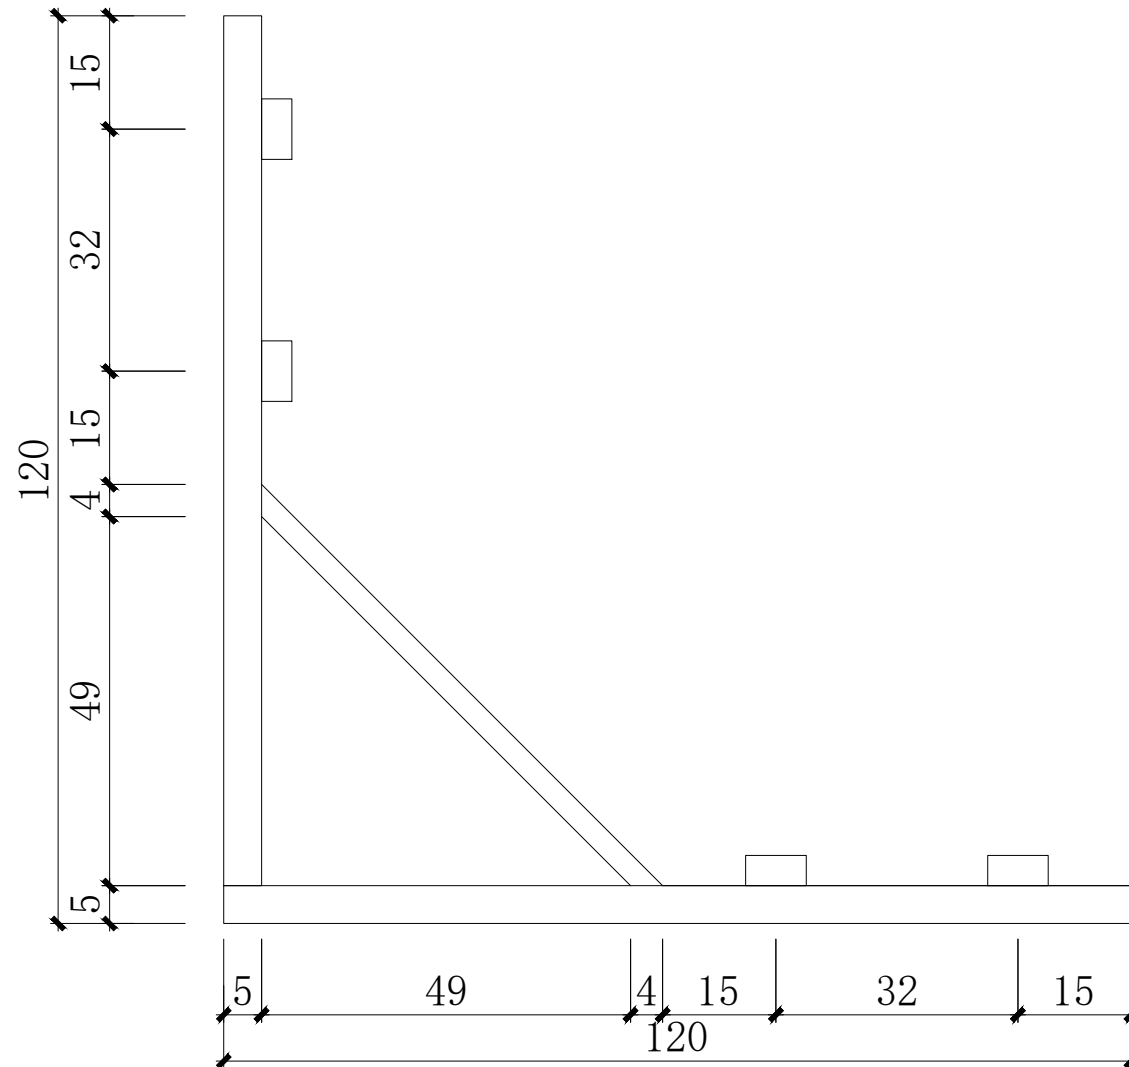

正视图

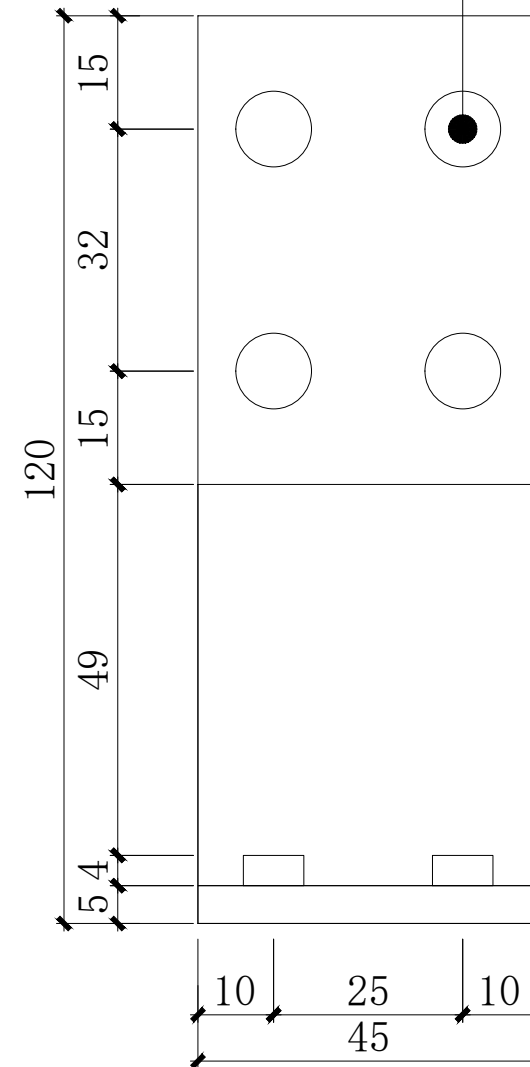

左视图

Φ 8mm外六角螺丝  
黑铁本色

# MAS

Mango Architecture Studio

所有设计、图纸及说明之版权全属于本公司所有，除非得本公司书面同意，否则不得使用、抄袭及复制，所有尺寸需做现场检查复核，不可以图纸尺寸度量为准，如发现不符或误差较大时应及时通知设计单位，除有批核外，此图不可做施工用。

All Designs, Drawings And Instructions Of All Copyright Belongs To The Company, Unless The Company Agreed To In Writing, Otherwise Shall Not Use And Copy. All Size Need To Do Site Inspection Check, Can't Drawing Size Measurement Shall Prevail, Such As When Found Discrepancy Or Error, Should Promptly Notify The Design Units, Besides Have Approved, This Figure Is For Construction Use.

项目 Project

时尚设计学院展览空间

图纸名称 Drawing Title

道具图

比例 Scale

1:1

日期 Date

2024.04

图纸编号 Drawing No.

DJ-03

总设计师 Chief Designer

项目设计师 Project Designer

设计 Designer

制图 Drawer

校对 Proof-reader

审核 Checker

审定 Approved

图纸修订记录 Drawing revision record



# MAS

Mango Architecture Studio

所有设计、图纸及说明之版权全属于本公司所有，除非得本公司书面同意，否则不得使用、抄袭及复制，所有尺寸需做现场检查复核，不可以图纸尺寸度量为准，如发现不符或误差较大时应及时通知设计单位，除有批核外，此图不可做施工用。

All Designs, Drawings And Instructions Of All Copyright Belongs To The Company, Unless The Company Agreed To In Writing, Otherwise Shall Not Use And Copy, All Size Need To Do Site Inspection Check, Can't Drawing Size Measurement Shall Prevail, Such As When Found Discrepancy Or Error, Should Promptly Notify The Design Units, Besides Have Approved, This Figure Is For Construction Use.

项目 Project

时尚设计学院展览空间

图纸名称 Drawing Title

道具图

比例 Scale

1:20

日期 Date

2024.04

图纸编号 Drawing No.

DJ-04

总设计师 Chief Designer

项目设计师 Project Designer

设计 Designer


制图 Drawer

校对 Proof-reader



审核 Checker

审定 Approved


图纸修订记录 Drawing revision record

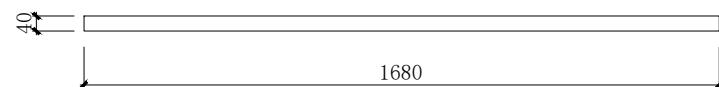

俯视图

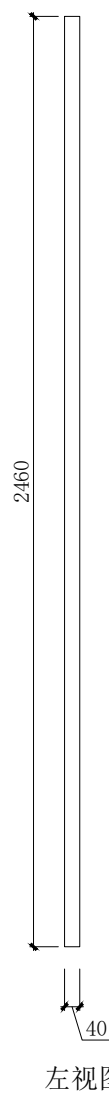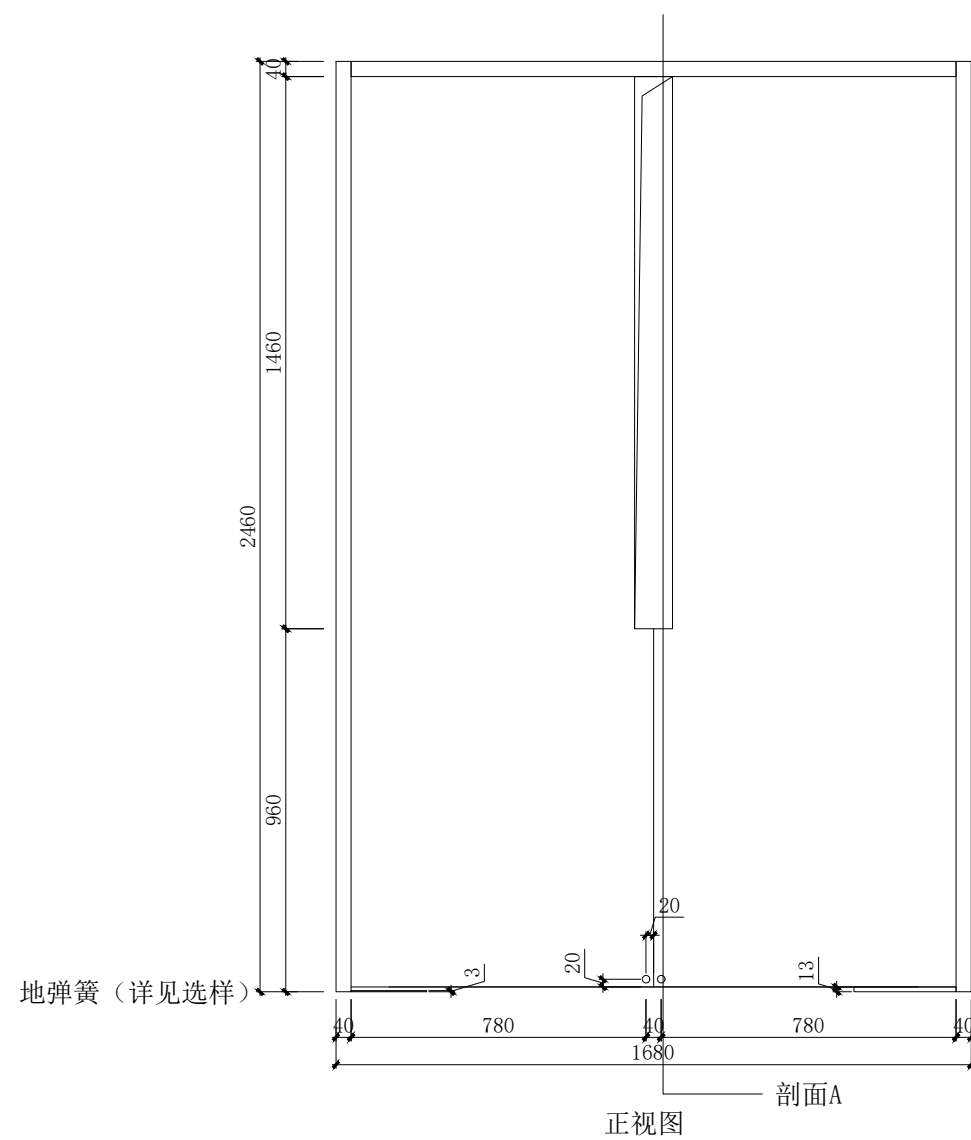


左视图

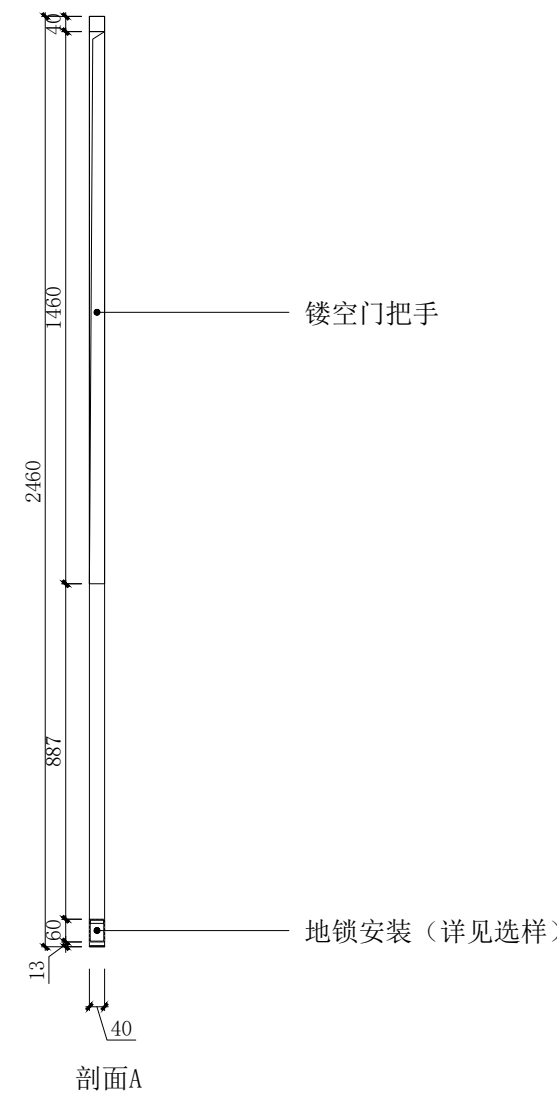





# 数量\*48

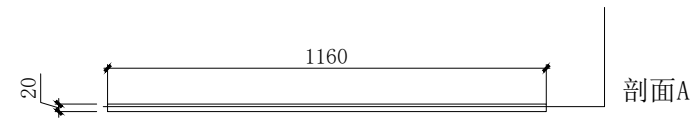


俯视图

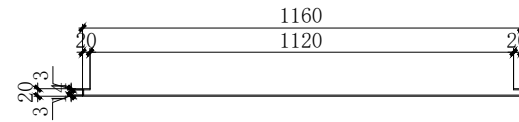


俯剖图

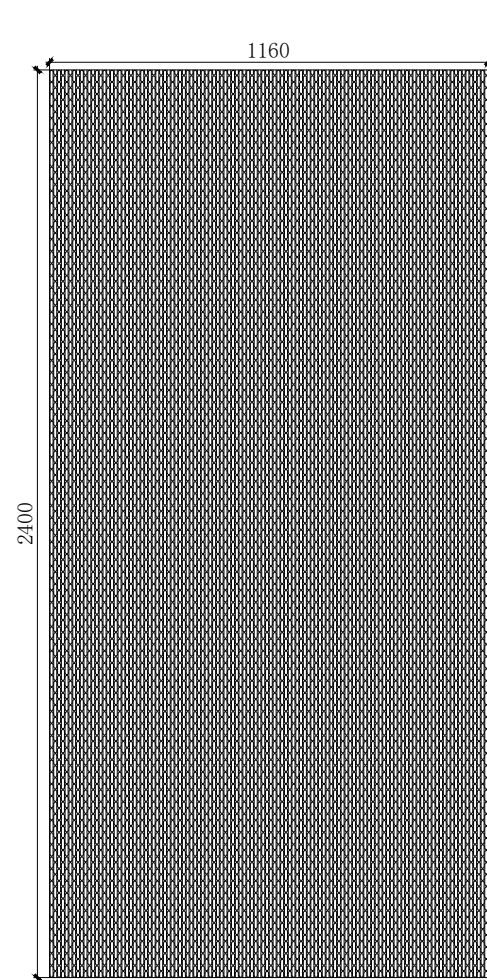

正视图

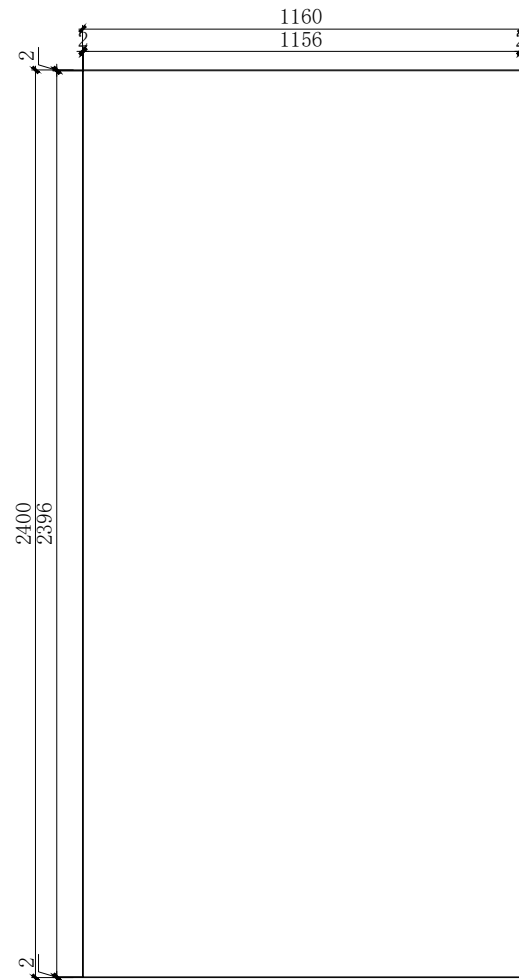

剖面A

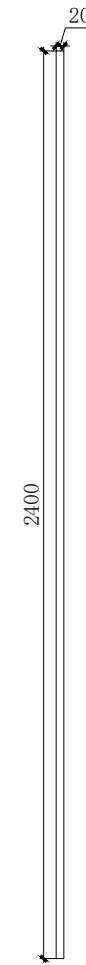

左视图

# MAS

Mango Architecture Studio

所有设计、图纸及说明之版权全属于本公司所有，除非得本公司书面同意，否则不得使用、抄袭及复制，所有尺寸需做现场检查复核，不可以图纸尺寸度量为准，如发现不符或误差较大时应及时通知设计单位，除有批核外，此图不可做施工用。

All Designs, Drawings And Instructions Of All Copyright Belongs To The Company, Unless The Company Agreed To In Writing, Otherwise Shall Not Use And Copy. All Size Need To Do Site Inspection Check, Can't Drawing Size Measurement Shall Prevail, Such As When Found Discrepancy Or Error, Should Promptly Notify The Design Units, Besides Have Approved, This Figure Is For Construction Use.

项目 Project

时尚设计学院展览空间

图纸名称 Drawing Title

道具图

比例 Scale

1:20

日期 Date

2024.04

图纸编号 Drawing No.

DJ-05

总设计师 Chief Designer

项目设计师 Project Designer

设计 Designer

制图 Drawer

校对 Prof-reader

审核 Checker

审定 Approved

图纸修订记录 Drawing revision record




# 数量\*16

# MAS

Mango Architecture Studio


所有设计、图纸及说明之版权全属于本公司所有，除非得本公司书面同意，否则不得使用、抄袭及复制，所有尺寸需做现场检查复核，不可以图纸尺寸度量为准，如发现不符或误差较大时应及时通知设计单位，除有批核外，此图不可做施工用。

All Designs, Drawings And Instructions Of All Copyright Belongs To The Company, Unless The Company Agreed To In Writing, Otherwise Shall Not Use And Copy. All Size Need To Do Site Inspection Check, Can't Drawing Size Measurement Shall Prevail, Such As When Found Discrepancy Or Error, Should Promptly Notify The Design Units, Besides Have Approved, This Figure Is For Construction Use.

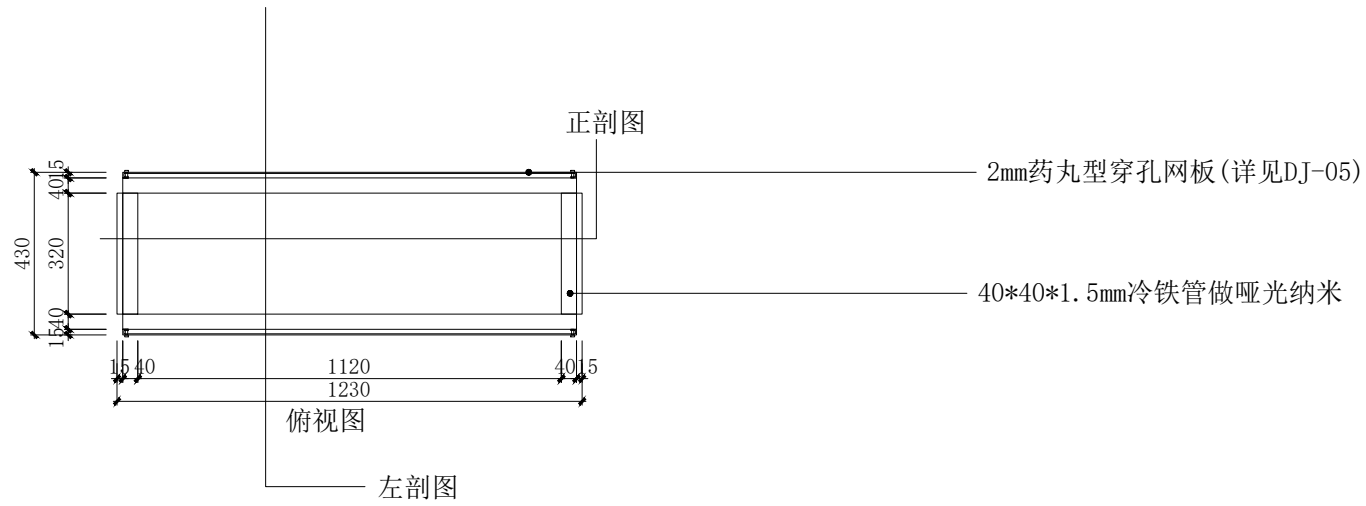


2mm药丸型穿孔网板 (详见DJ-05)


40\*40\*1.5mm冷铁管做哑光纳米

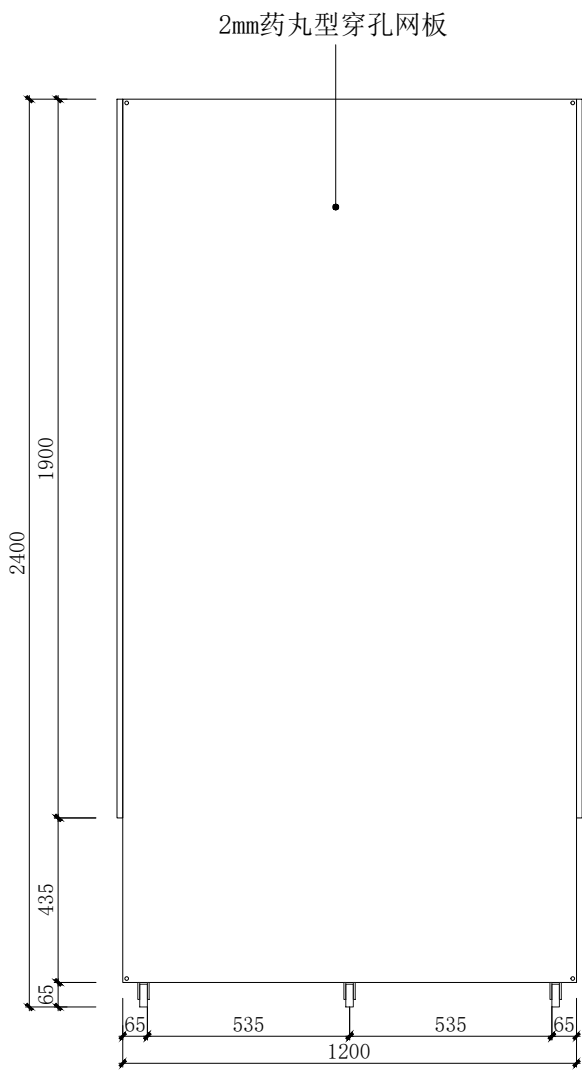


正视图

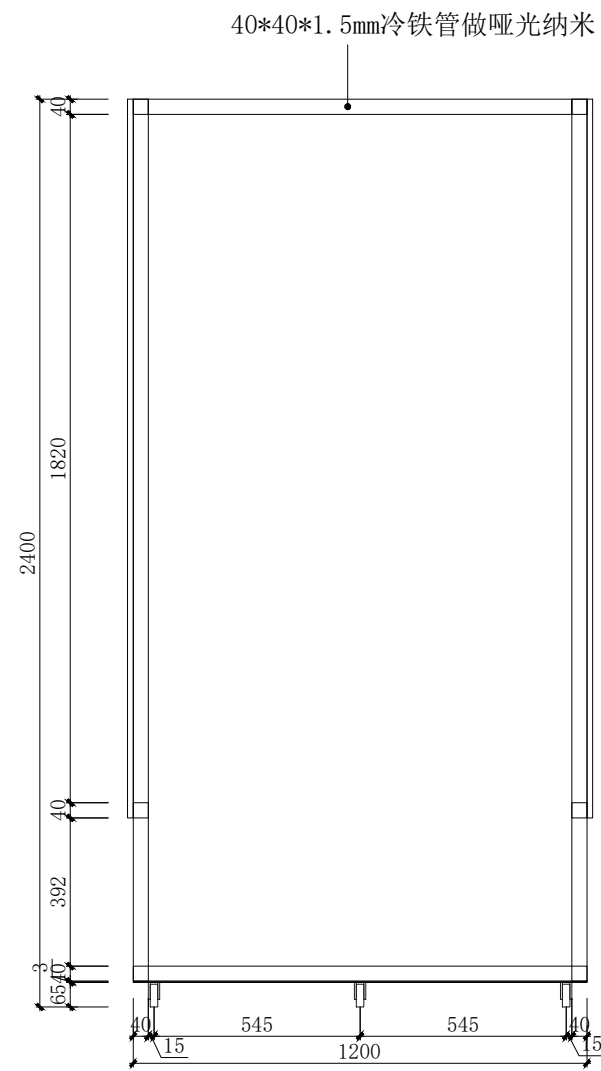

正剖图

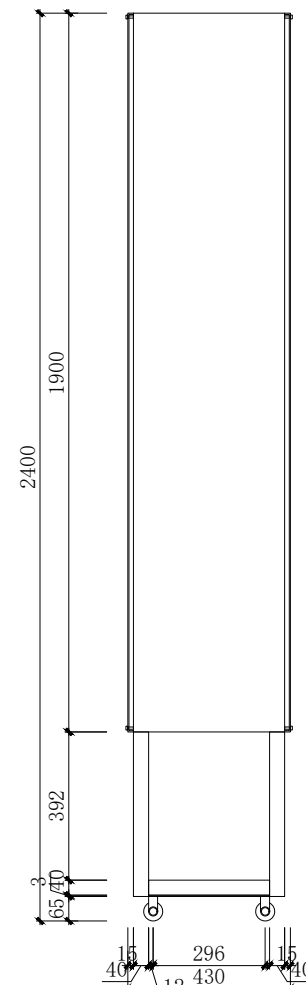

左视图

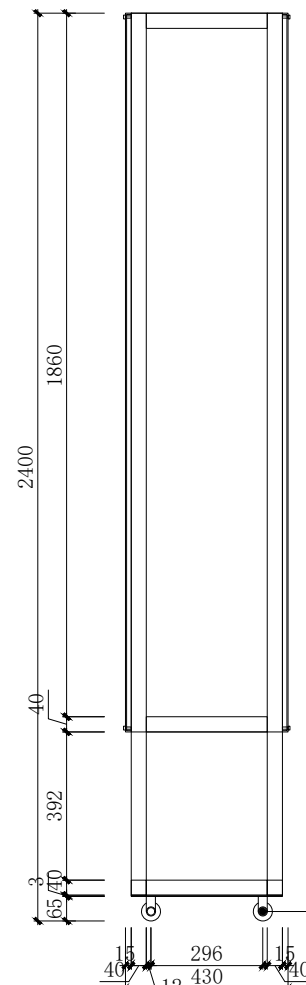

左剖图

项目 Project

时尚设计学院展览空间

图纸名称 Drawing Title

道具图

比例 Scale

1:20

日期 Date

2024.04

图纸编号 Drawing No.

DJ-06

总设计师 Chief Designer

项目设计师 Project Designer

设计 Designer

制图 Drawer

校对 Proof-reader

审核 Checker

审定 Approved

图纸修订记录 Drawing revision record



数量\*11

# MAS

Mango Architecture Studio

所有设计、图纸及说明之版权全属于本公司所有，除非得本公司书面同意，否则不得使用、抄袭及复制，所有尺寸需做现场检查复核，不可以图纸尺寸度量为准，如发现不符或误差较大时应及时通知设计单位，除有批核外，此图不可做施工用。

All Designs, Drawings And Instructions Of All Copyright Belongs To The Company, Unless The Company Agreed To In Writing, Otherwise Shall Not Use And Copy, All Size Need To Do Site Inspection Check, Can't Drawing Size Measurement Shall Prevail, Such As When Found Discrepancy Or Error, Should Promptly Notify The Design Units, Besides Have Approved, This Figure Is For Construction Use.

项目 Project

时尚设计学院展览空间

图纸名称 Drawing Title

道具图

比例 Scale

1:20

日期 Date

2024.04

图纸编号 Drawing No.

DJ-07

总设计师 Chief Designer

项目设计师 Project Designer

设计 Designer




制图 Drawer

校对 Proof-reader

审核 Checker

审定 Approved

图纸修订记录 Drawing revision record

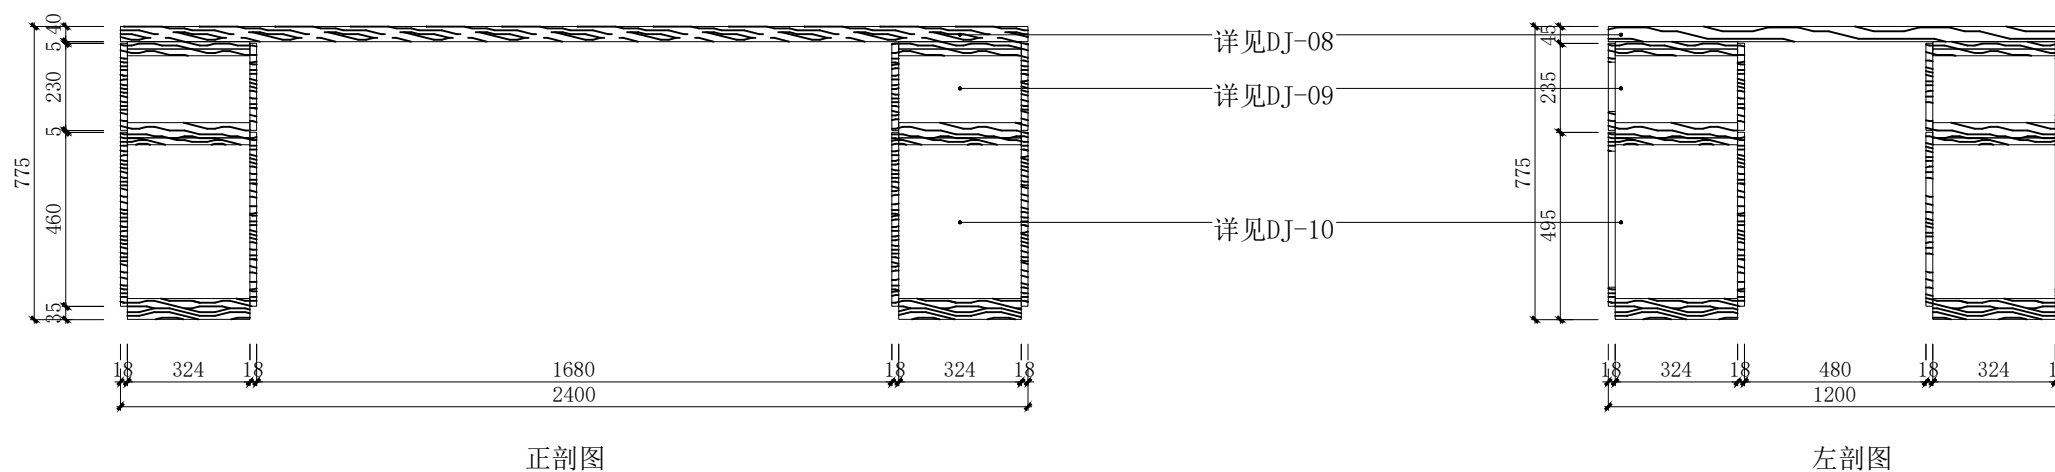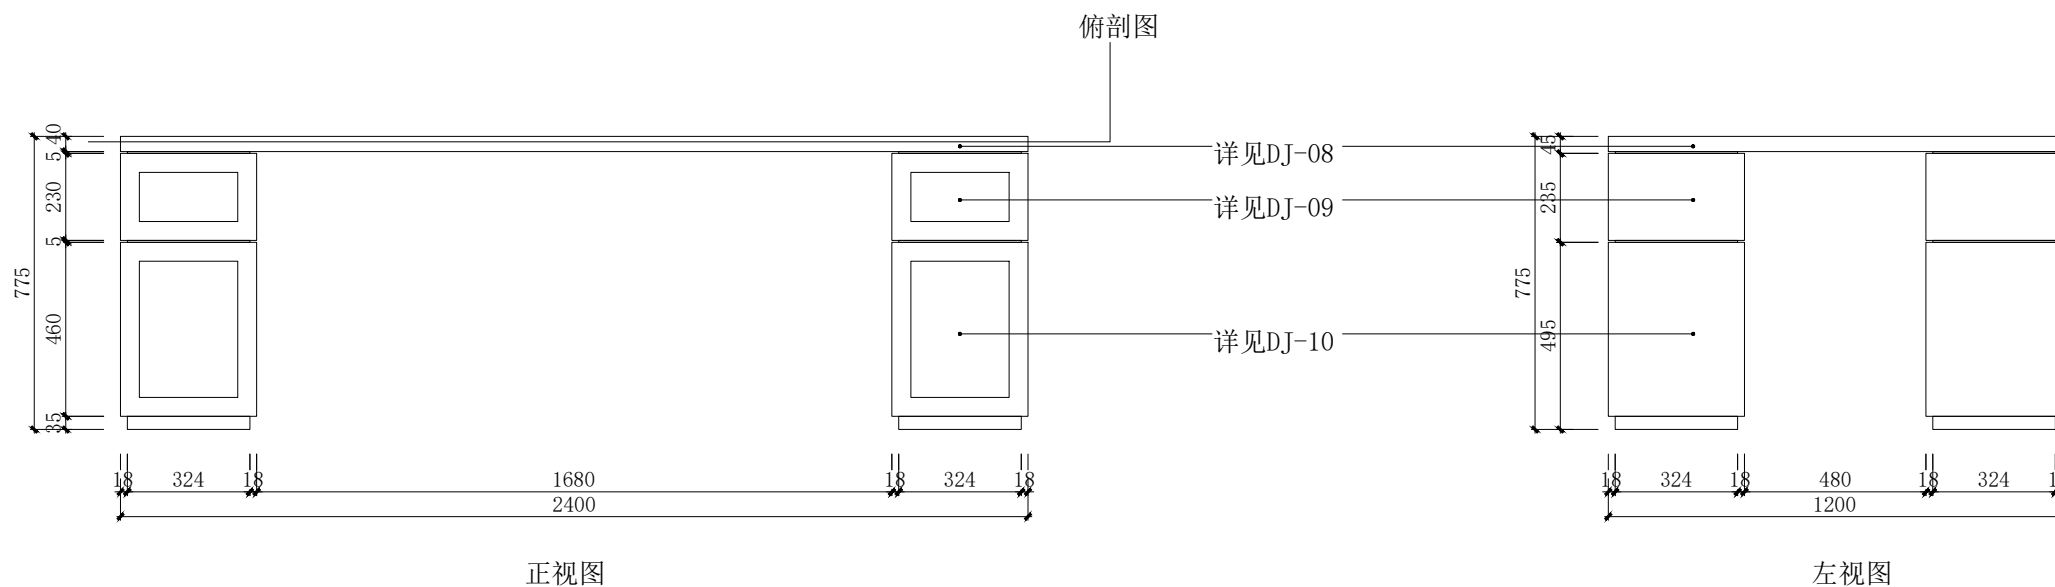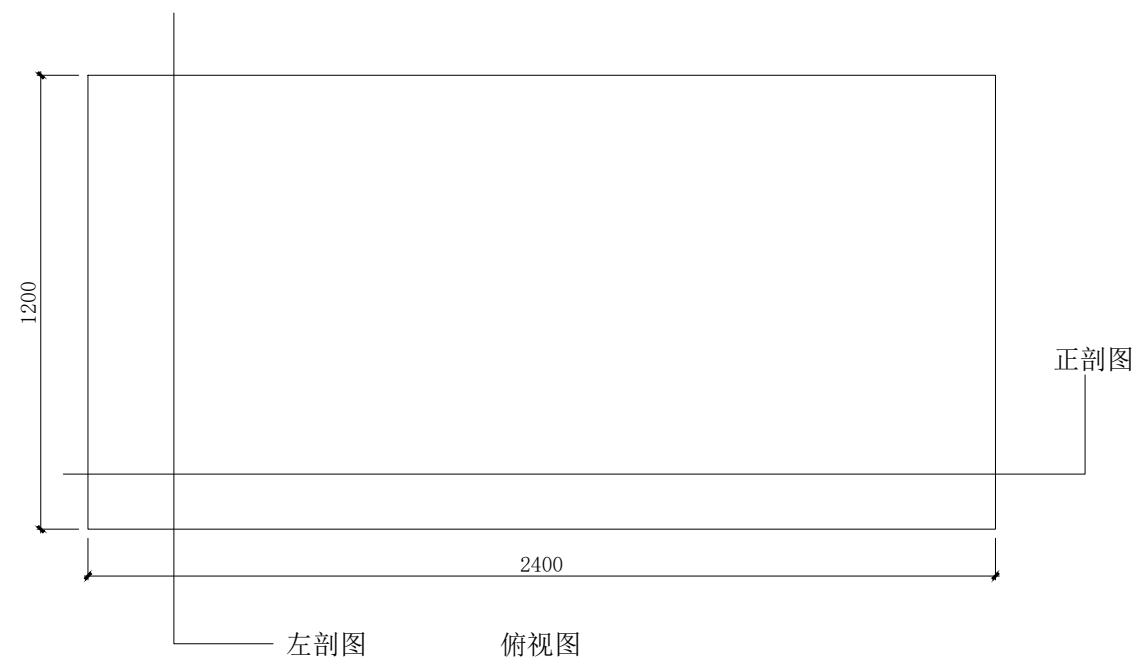

# 数量\*11

# MAS



Mango Architecture Studio

所有设计、图纸及说明之版权全属于本公司所有，除非得本公司书面同意，否则不得使用、抄袭及复制，所有尺寸需做现场检查复核，不可以图纸尺寸度量为准，如发现不符或误差较大时应及时通知设计单位，除有批核外，此图不可做施工用。

All Designs, Drawings And Instructions Of All Copyright Belongs To The Company, Unless The Company Agreed To In Writing, Otherwise Shall Not Use And Copy, All Size Need To Do Site Inspection Check, Can't Drawing Size Measurement Shall Prevail, Such As When Found Discrepancy Or Error, Should Promptly Notify The Design Units, Besides Have Approved, This Figure Is For Construction Use.



多层板喷漆  
/多乐士CP5调色系统P263  
Dulux 54YY 63/072  
River Revolution

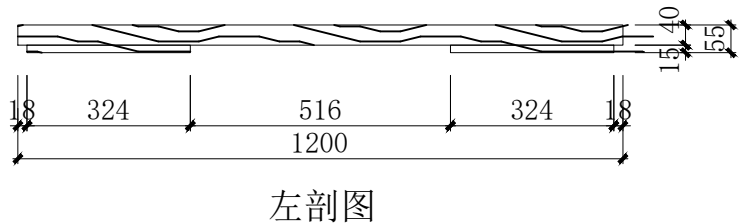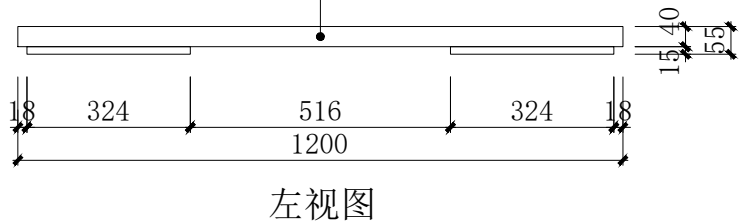

项目 Project

时尚设计学院展览空间

图纸名称 Drawing Title

道具图

比例 Scale

日期 Date

1:18

2024.04

图纸编号 Drawing No.

DJ-08

总设计师 Chief Designer

项目设计师 Project Designer

设计 Designer

制图 Drawer

校对 Profv-reader

审核 Checker

审定 Approved

图纸修订记录 Drawing revision record



# 数量\*44

# MAS

Mango Architecture Studio

所有设计、图纸及说明之版权全属于本公司所有，除非得本公司书面同意，否则不得使用、抄袭及复制，所有尺寸需做现场检查复核，不可以图纸尺寸度量为准，如发现不符或误差较大时应及时通知设计单位，除有批核外，此图不可做施工用。

All Designs, Drawings And Instructions Of All Copyright Belongs To The Company, Unless The Company Agreed To In Writing, Otherwise Shall Not Use And Copy, All Size Need To Do Site Inspection Check, Can't Drawing Size Measurement Shall Prevail, Such As When Found Discrepancy Or Error, Should Promptly Notify The Design Units, Besides Have Approved, This Figure Is For Construction Use.

项目 Project

时尚设计学院展览空间

图纸名称 Drawing Title

道具图

比例 Scale

1:5

日期 Date

2024.04

图纸编号 Drawing No.

DJ-09

总设计师 Chief Designer

项目设计师 Project Designer

设计 Designer







制图 Drawer

校对 Profv-reader

审核 Checker

审定 Approved

图纸修订记录 Drawing revision record

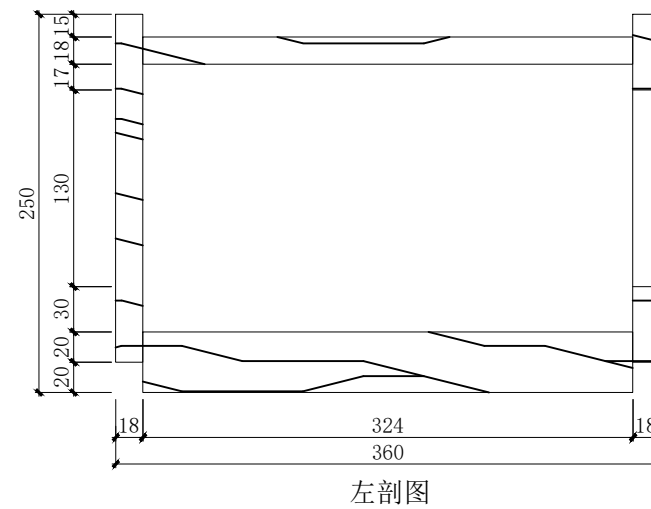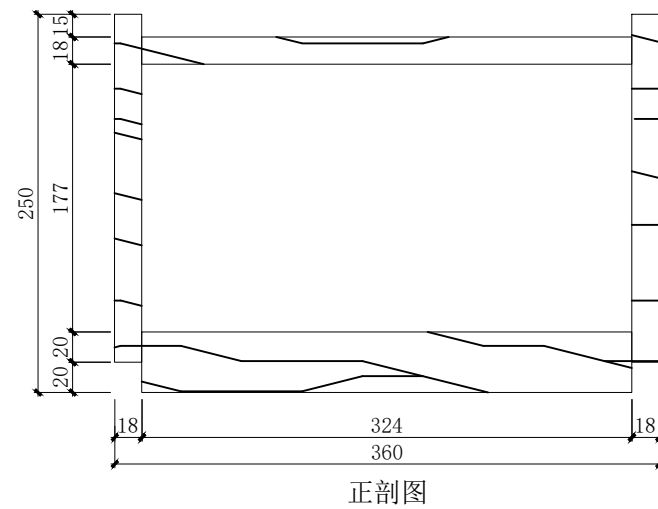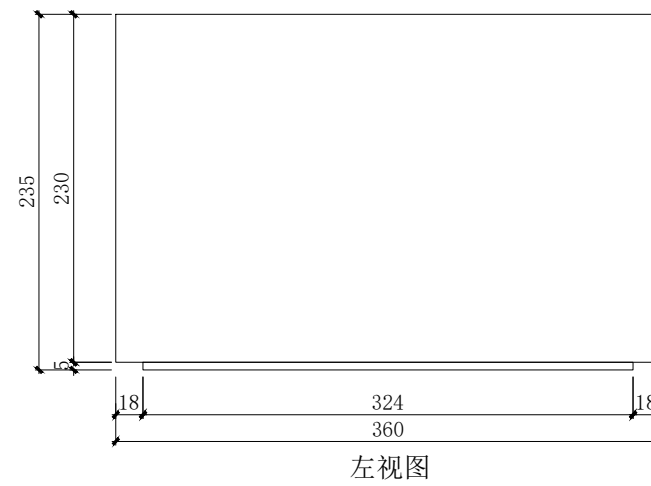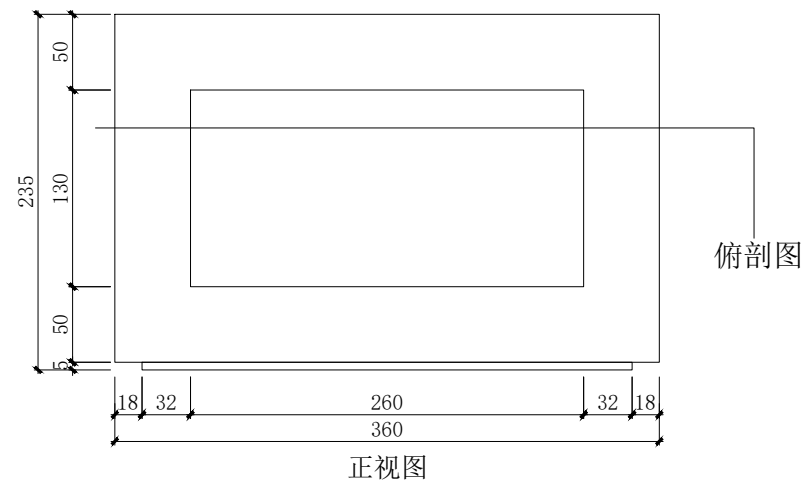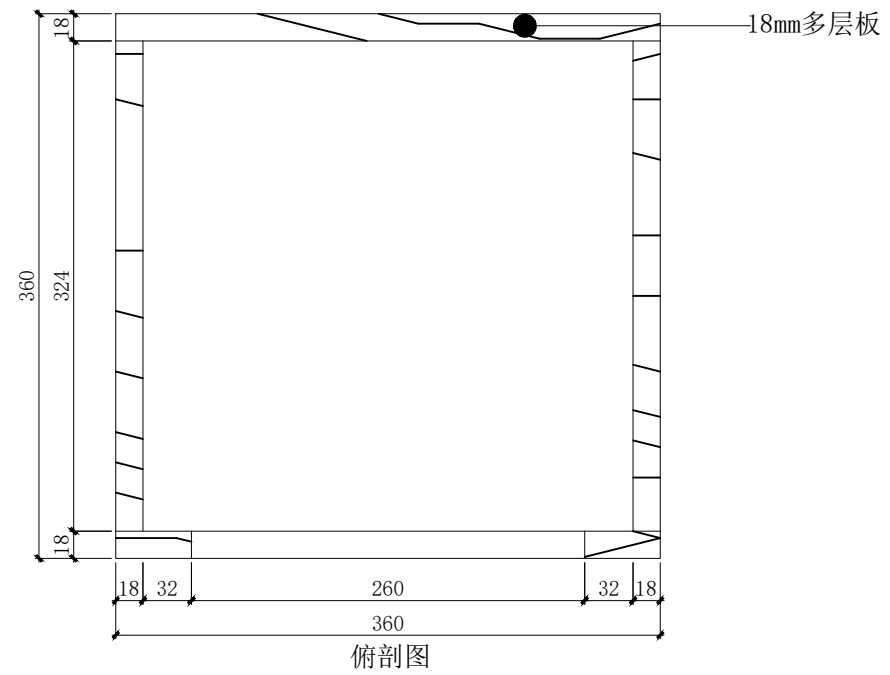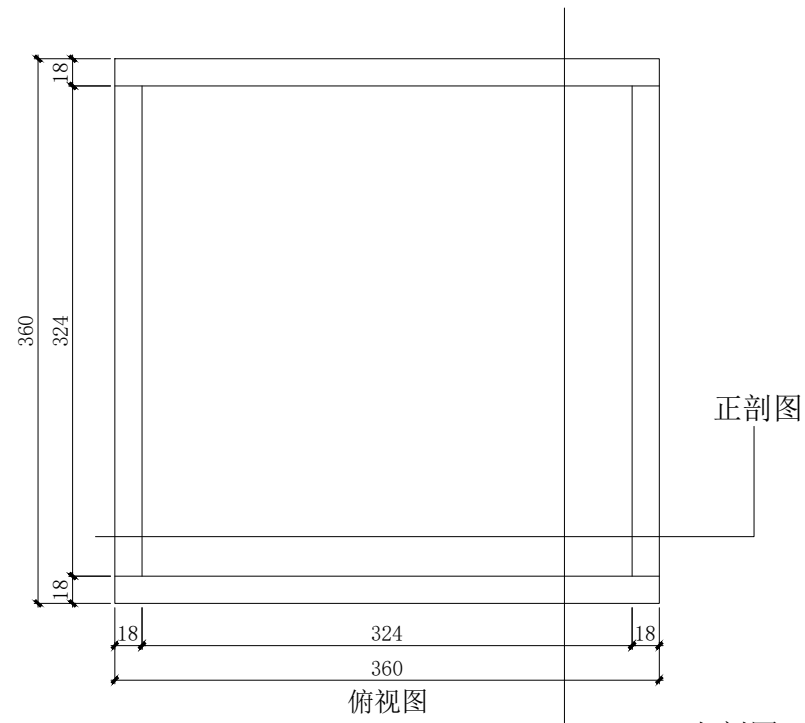







# 数量\*44

# MAS

Mango Architecture Studio

所有设计、图纸及说明之版权全属于本公司所有，除非得本公司书面同意，否则不得使用、抄袭及复制，所有尺寸需做现场检查复核，不可以图纸尺寸度量为准，如发现不符或误差较大时应及时通知设计单位，除有批核外，此图不可做施工用。

All Designs, Drawings And Instructions Of All Copyright Belongs To The Company, Unless The Company Agreed To In Writing, Otherwise Shall Not Use And Copy, All Size Need To Do Site Inspection Check, Can't Drawing Size Measurement Shall Prevail, Such As When Found Discrepancy Or Error, Should Promptly Notify The Design Units, Besides Have Approved, This Figure Is For Construction Use.

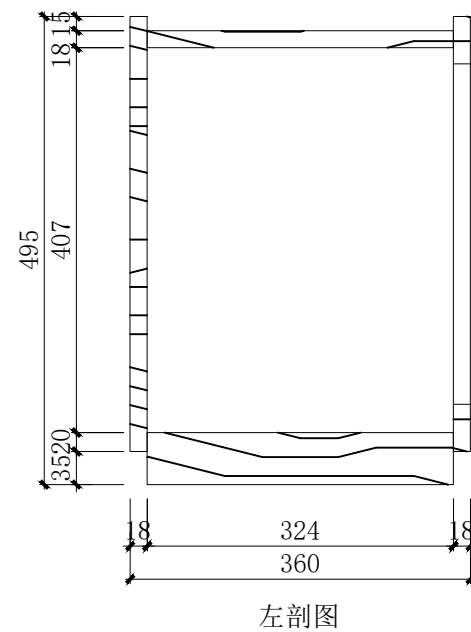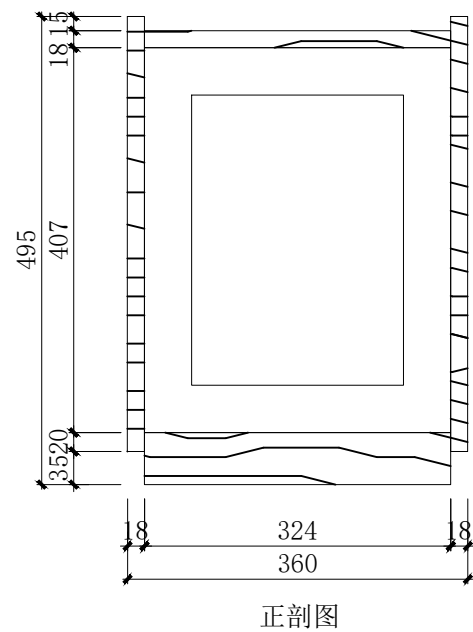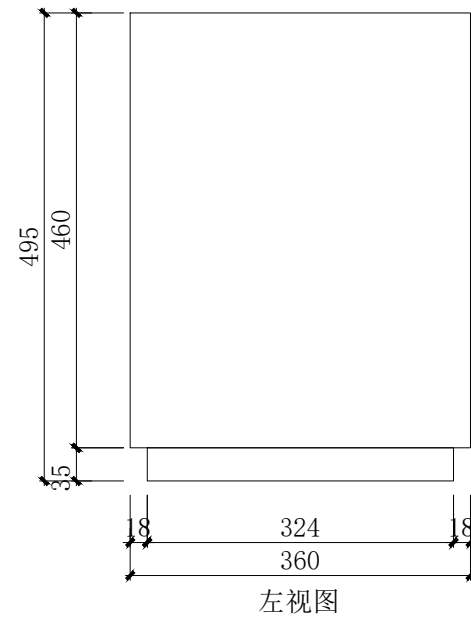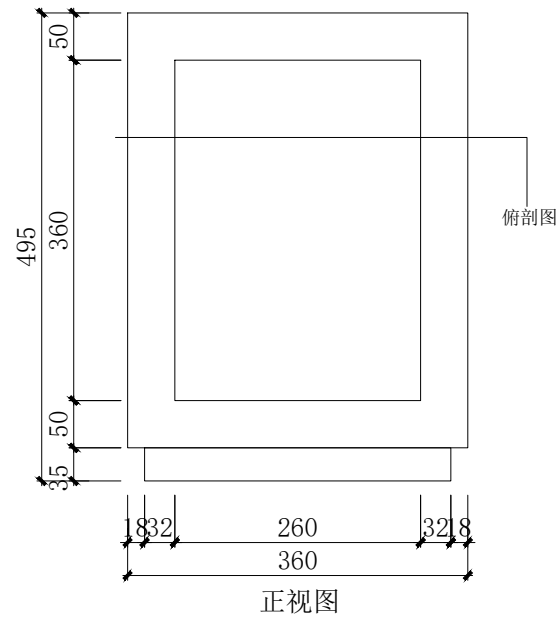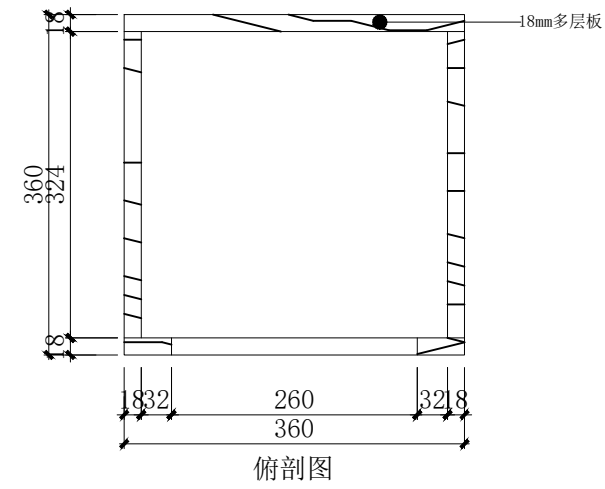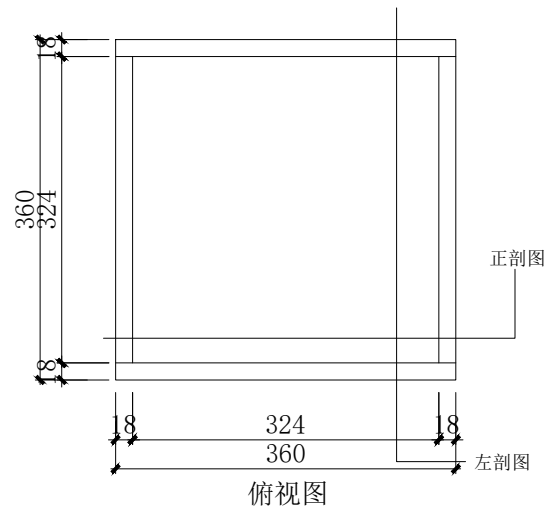

项目 Project

时尚设计学院展览空间

图纸名称 Drawing Title

道具图

比例 Scale

1:8

日期 Date

2024.04

图纸编号 Drawing No.

DJ-10

总设计师 Chief Designer

项目设计师 Project Designer

设计 Designer

制图 Drawer

校对 Proof-reader

审核 Checker

审定 Approved

图纸修订记录 Drawing revision record



