




一层平面布置图 1:100

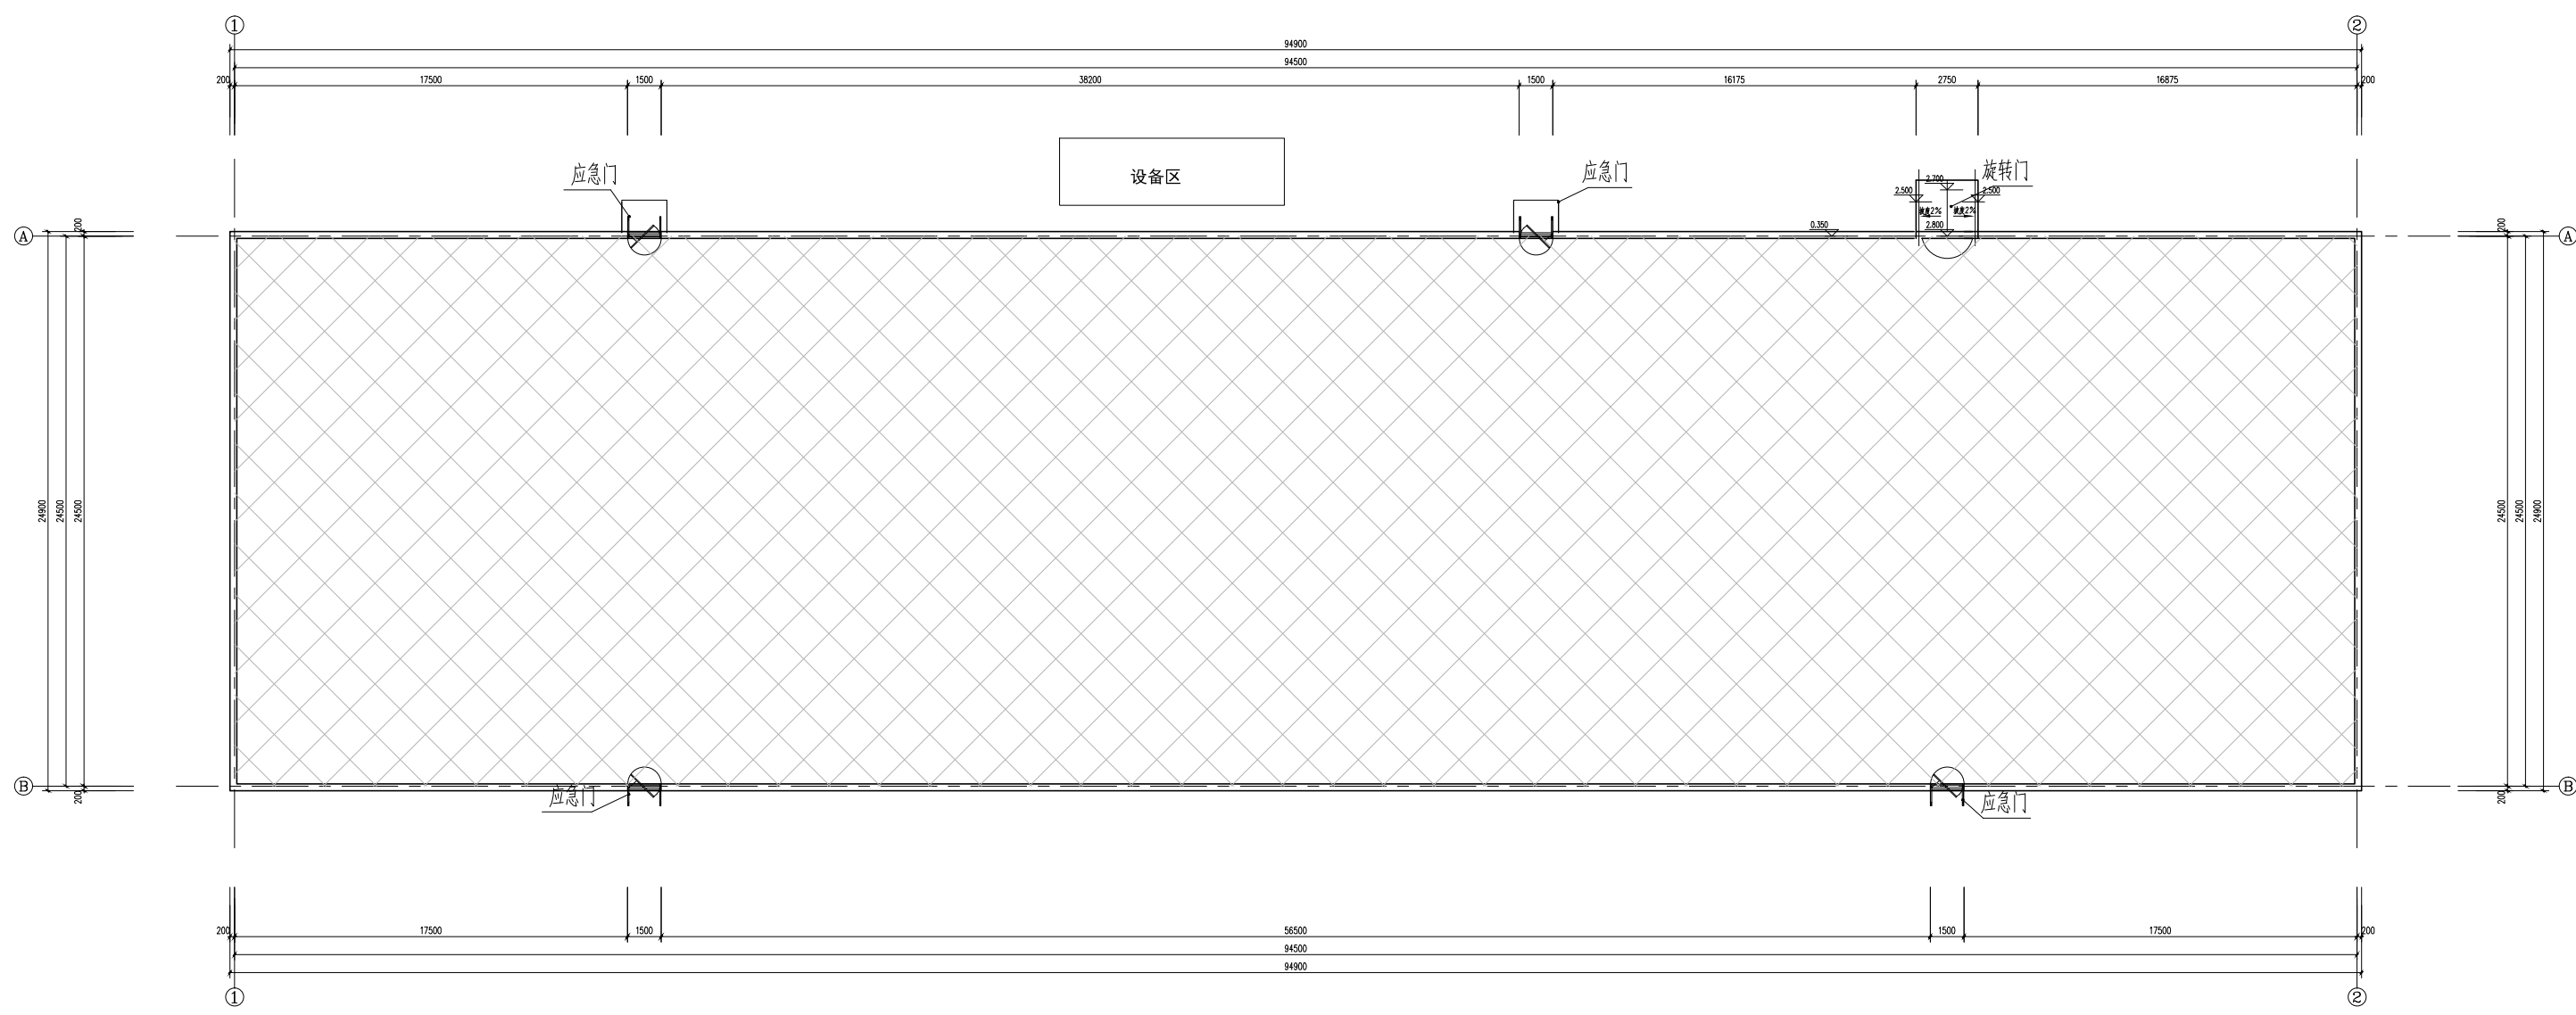


屋顶平面图 1:100

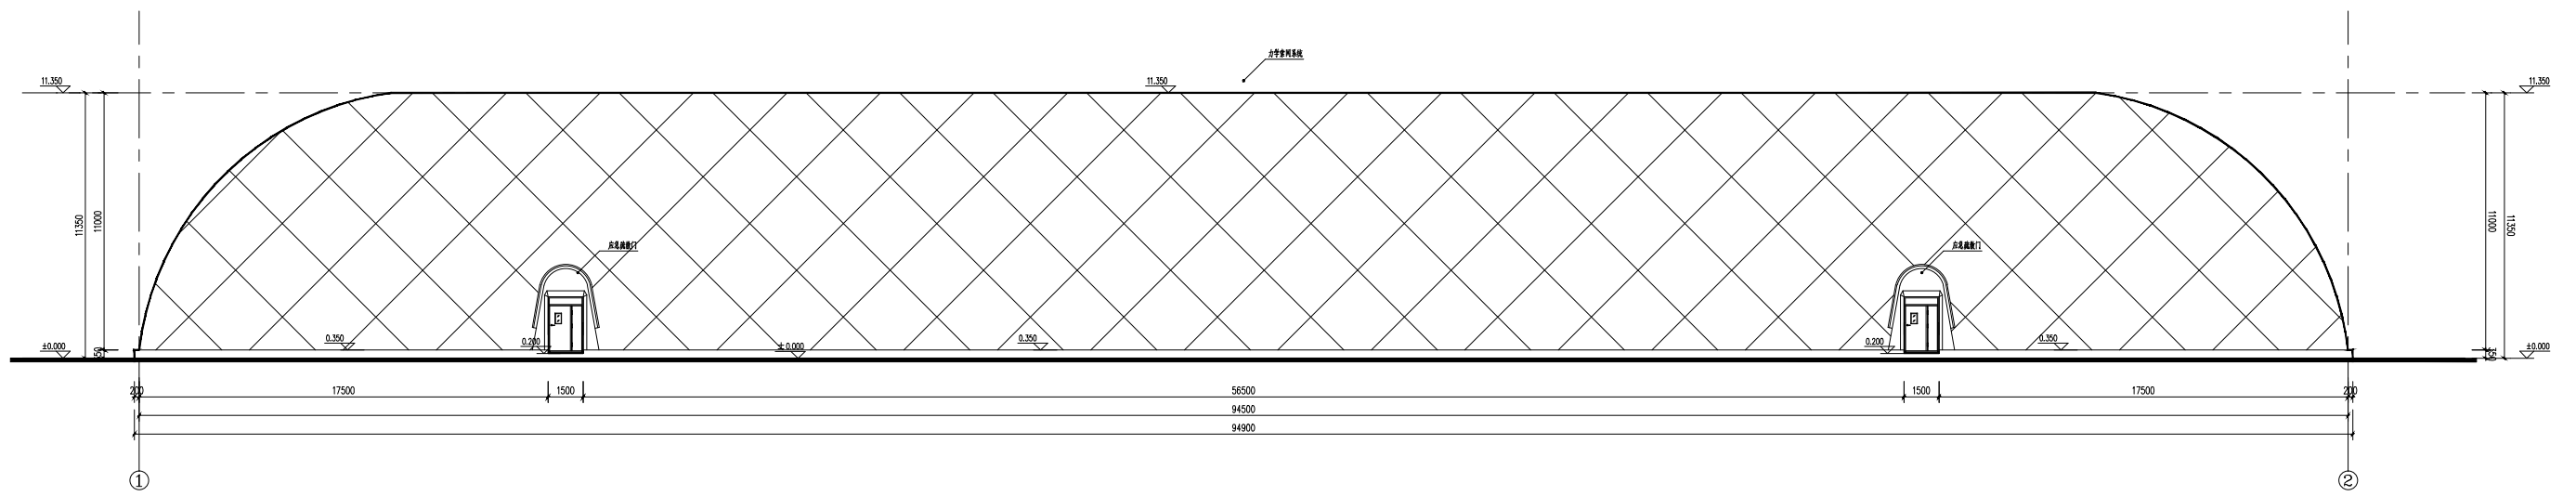


①-②立面图 1:100

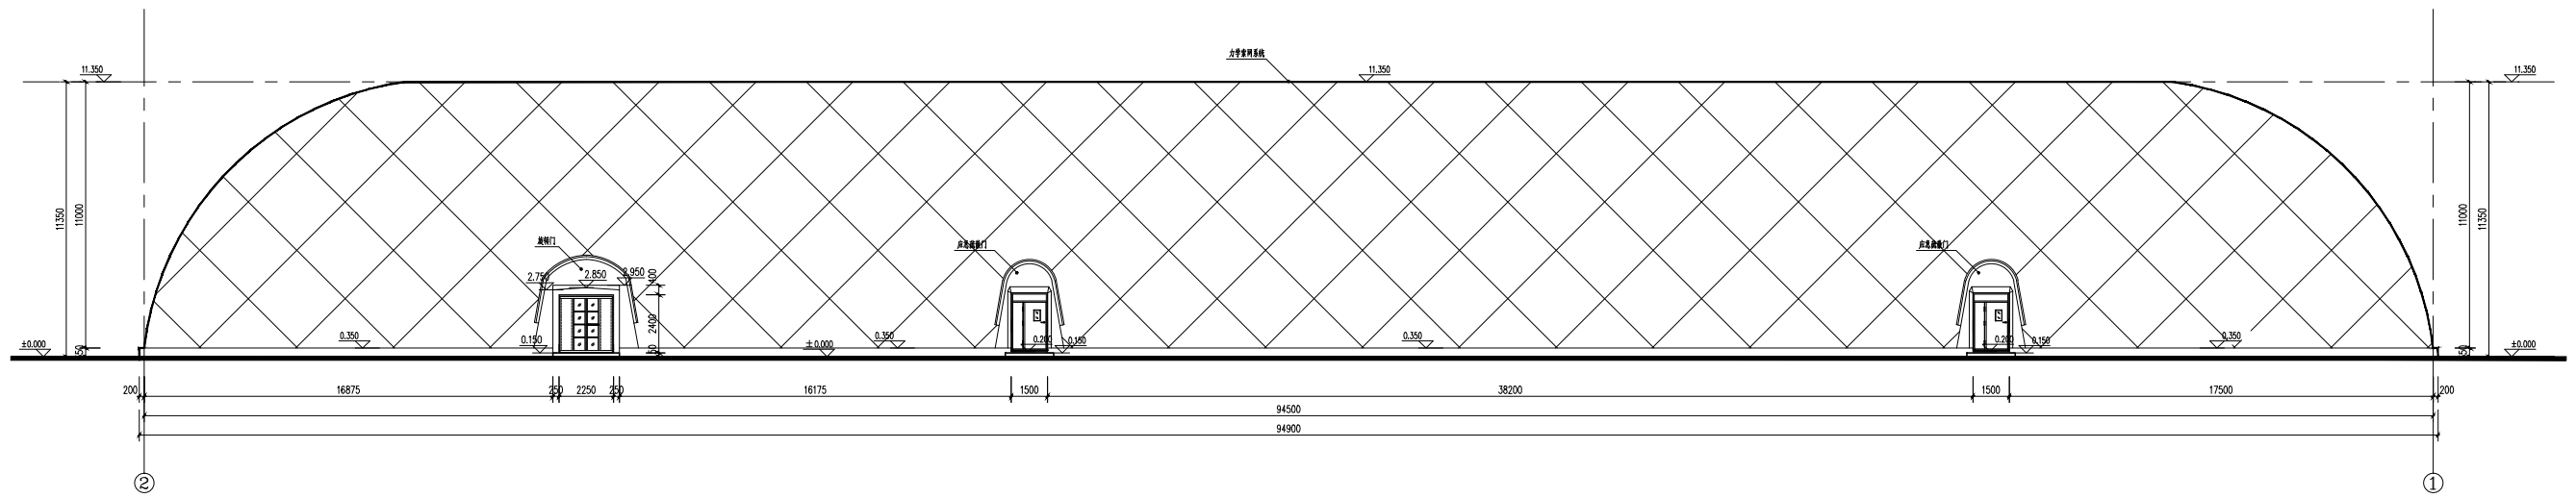


②-①立面图 1:100

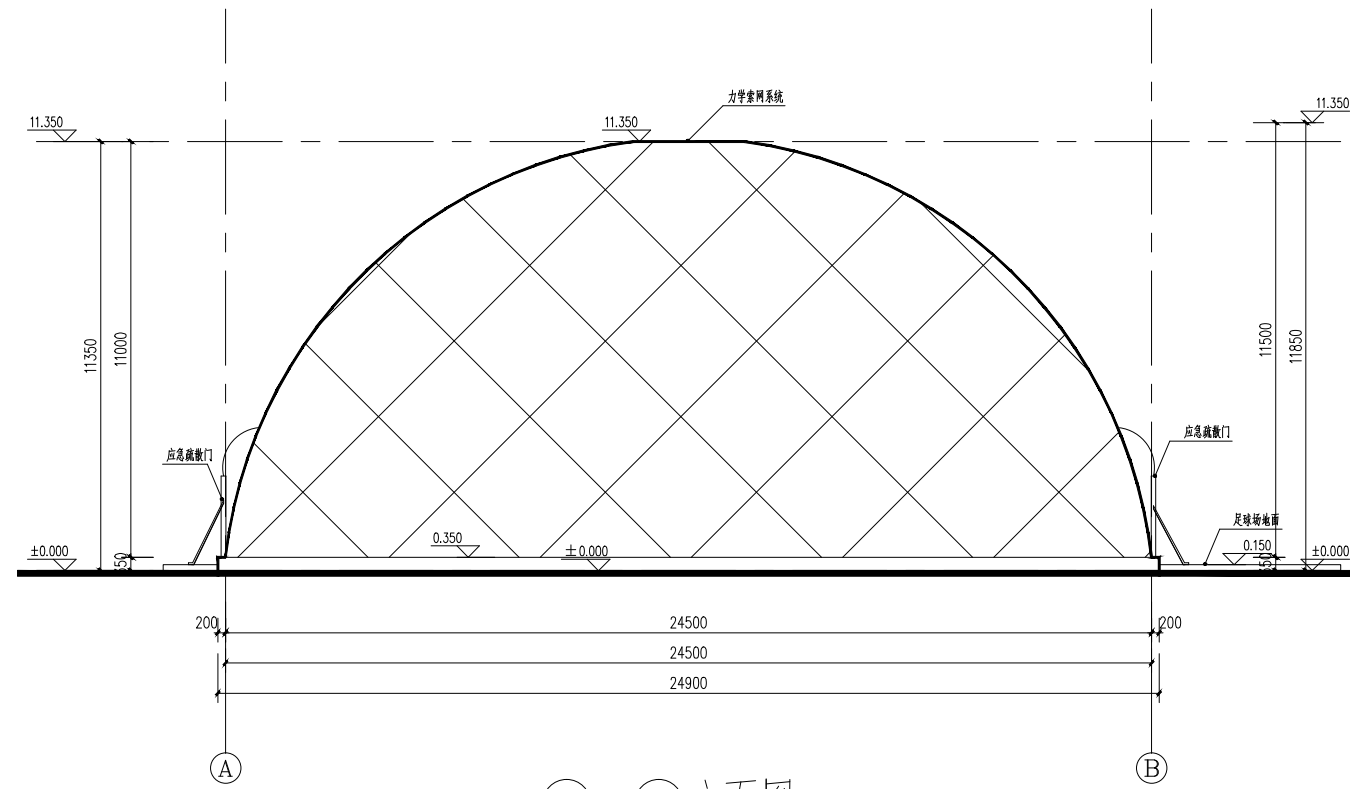


Ⓐ—Ⓑ立面图 1:100

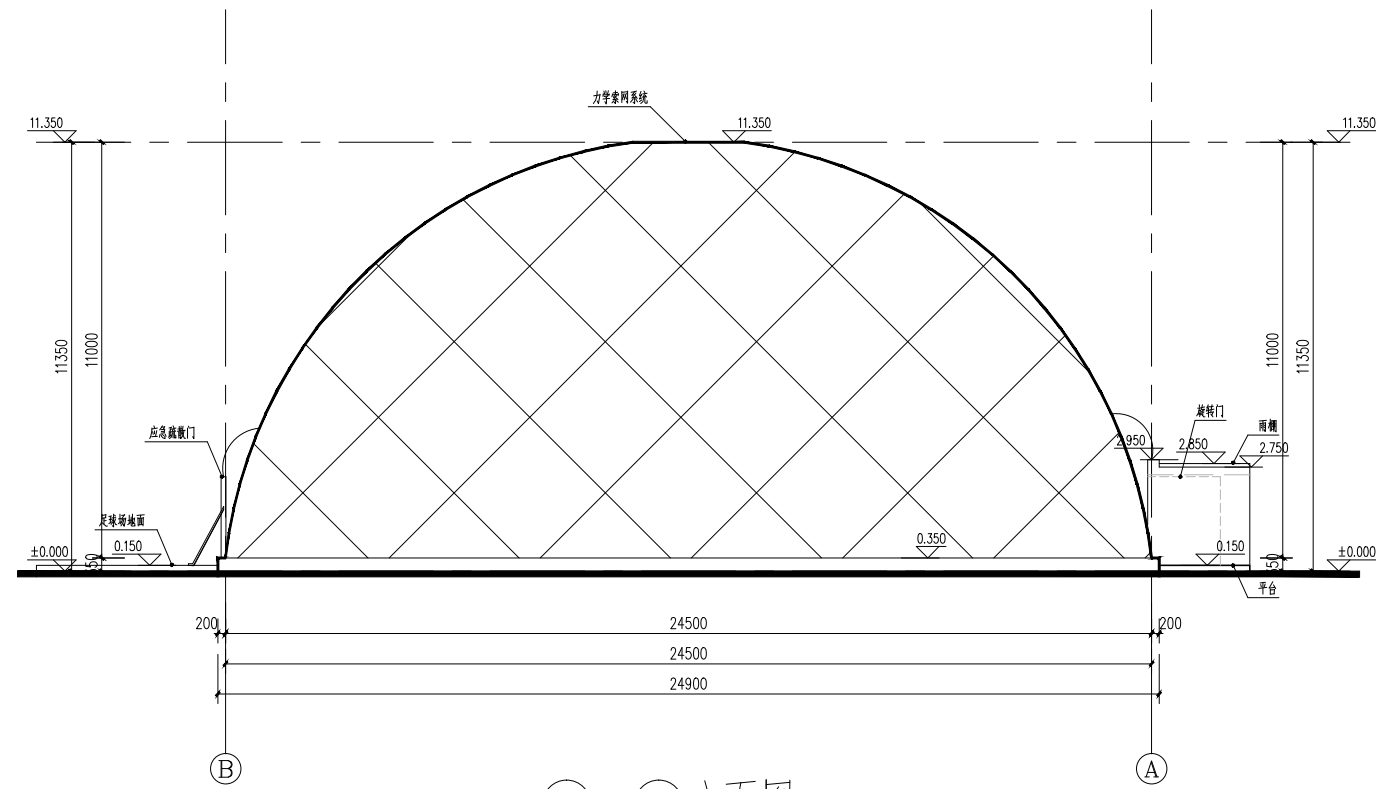

Ⓑ—Ⓐ立面图 1:100

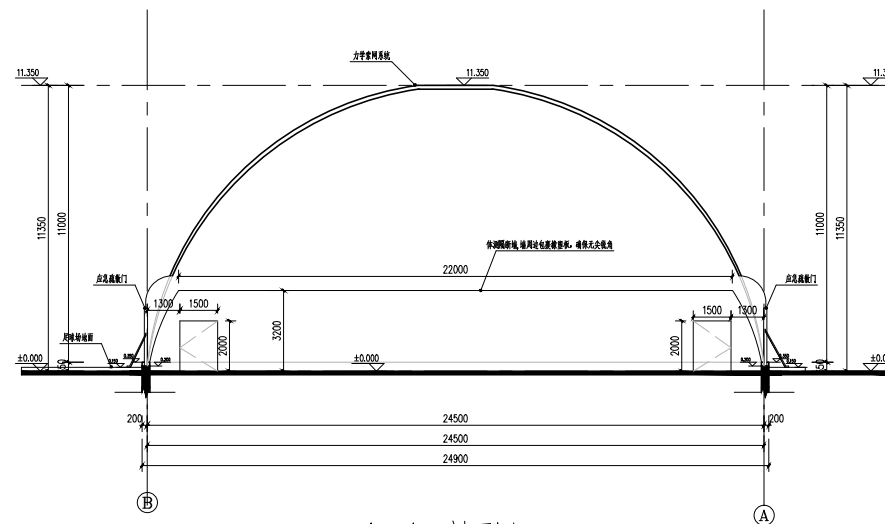

1-1 剖面图 1:100

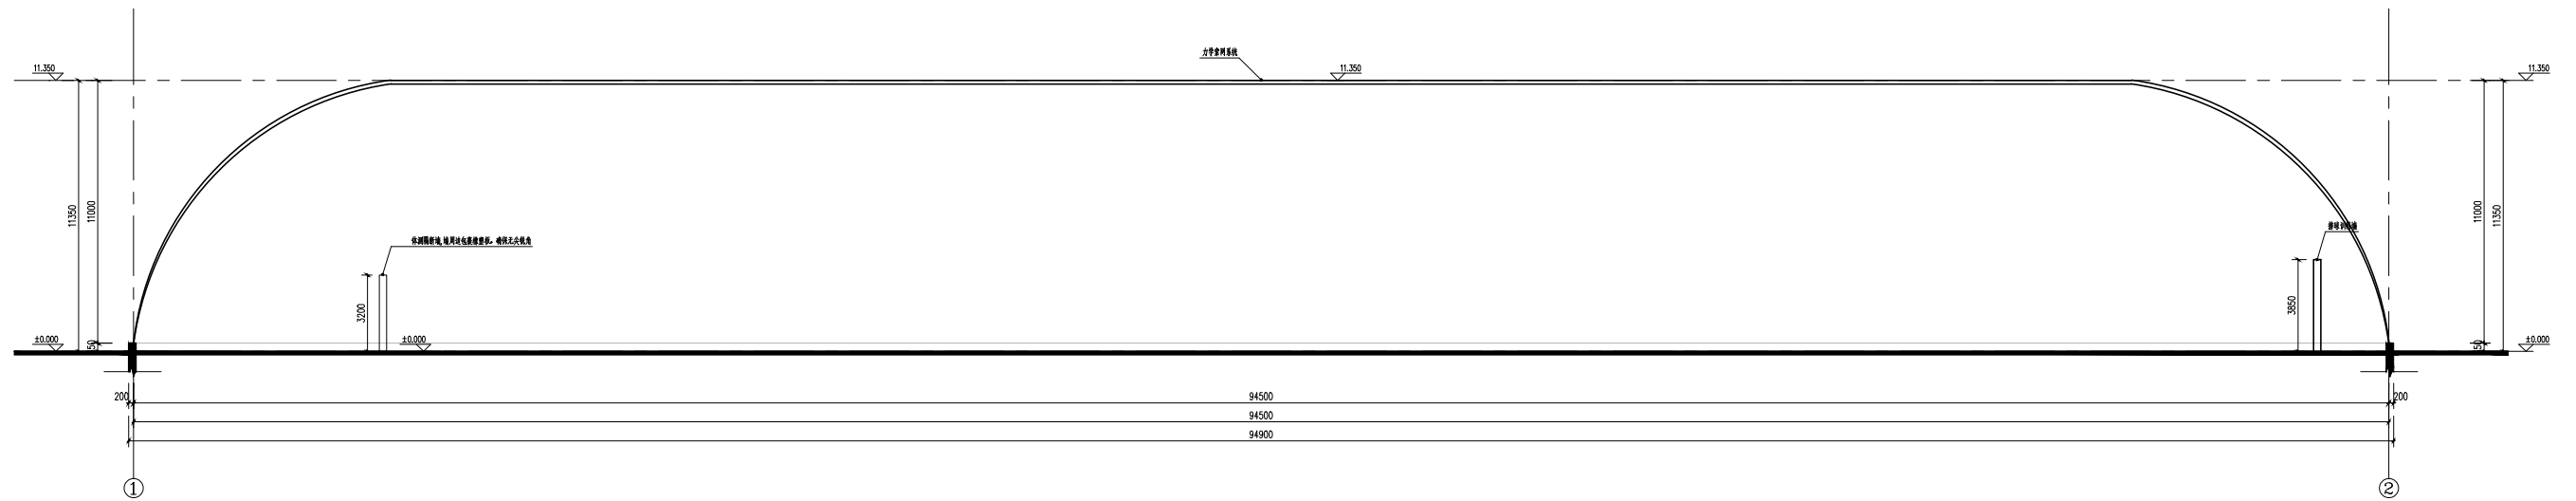

2-2 剖面图 1:100