


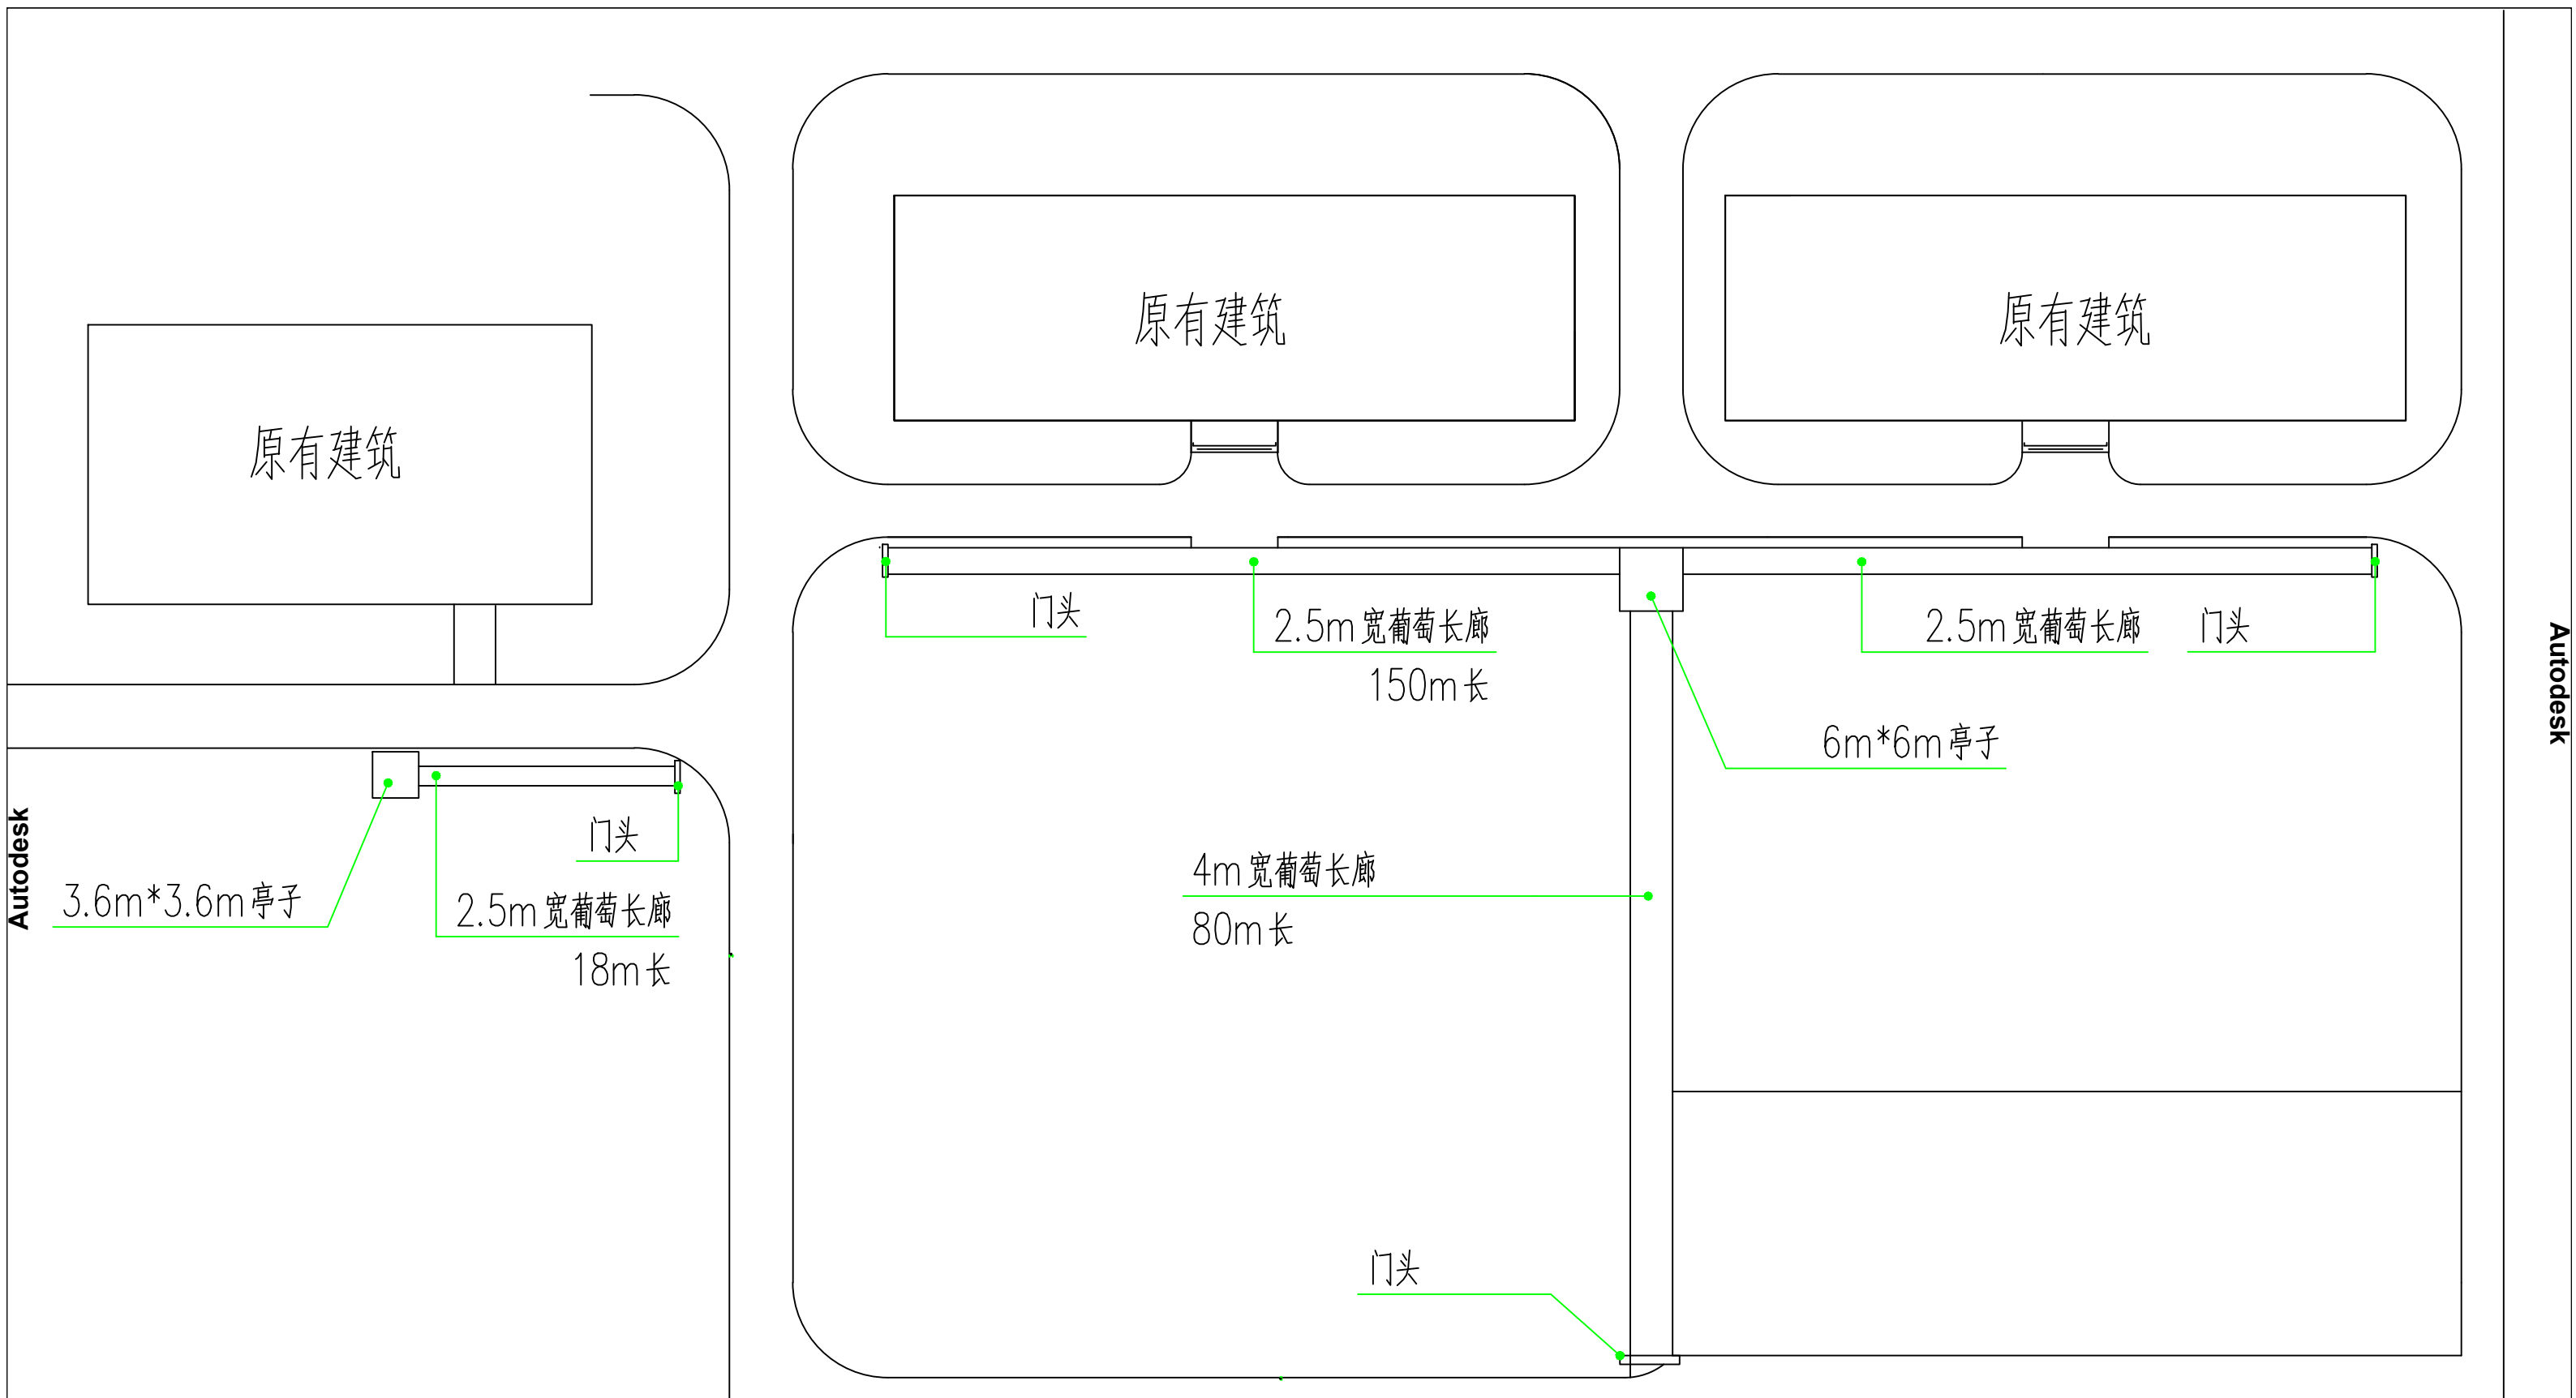

长廊平面图 1:50