


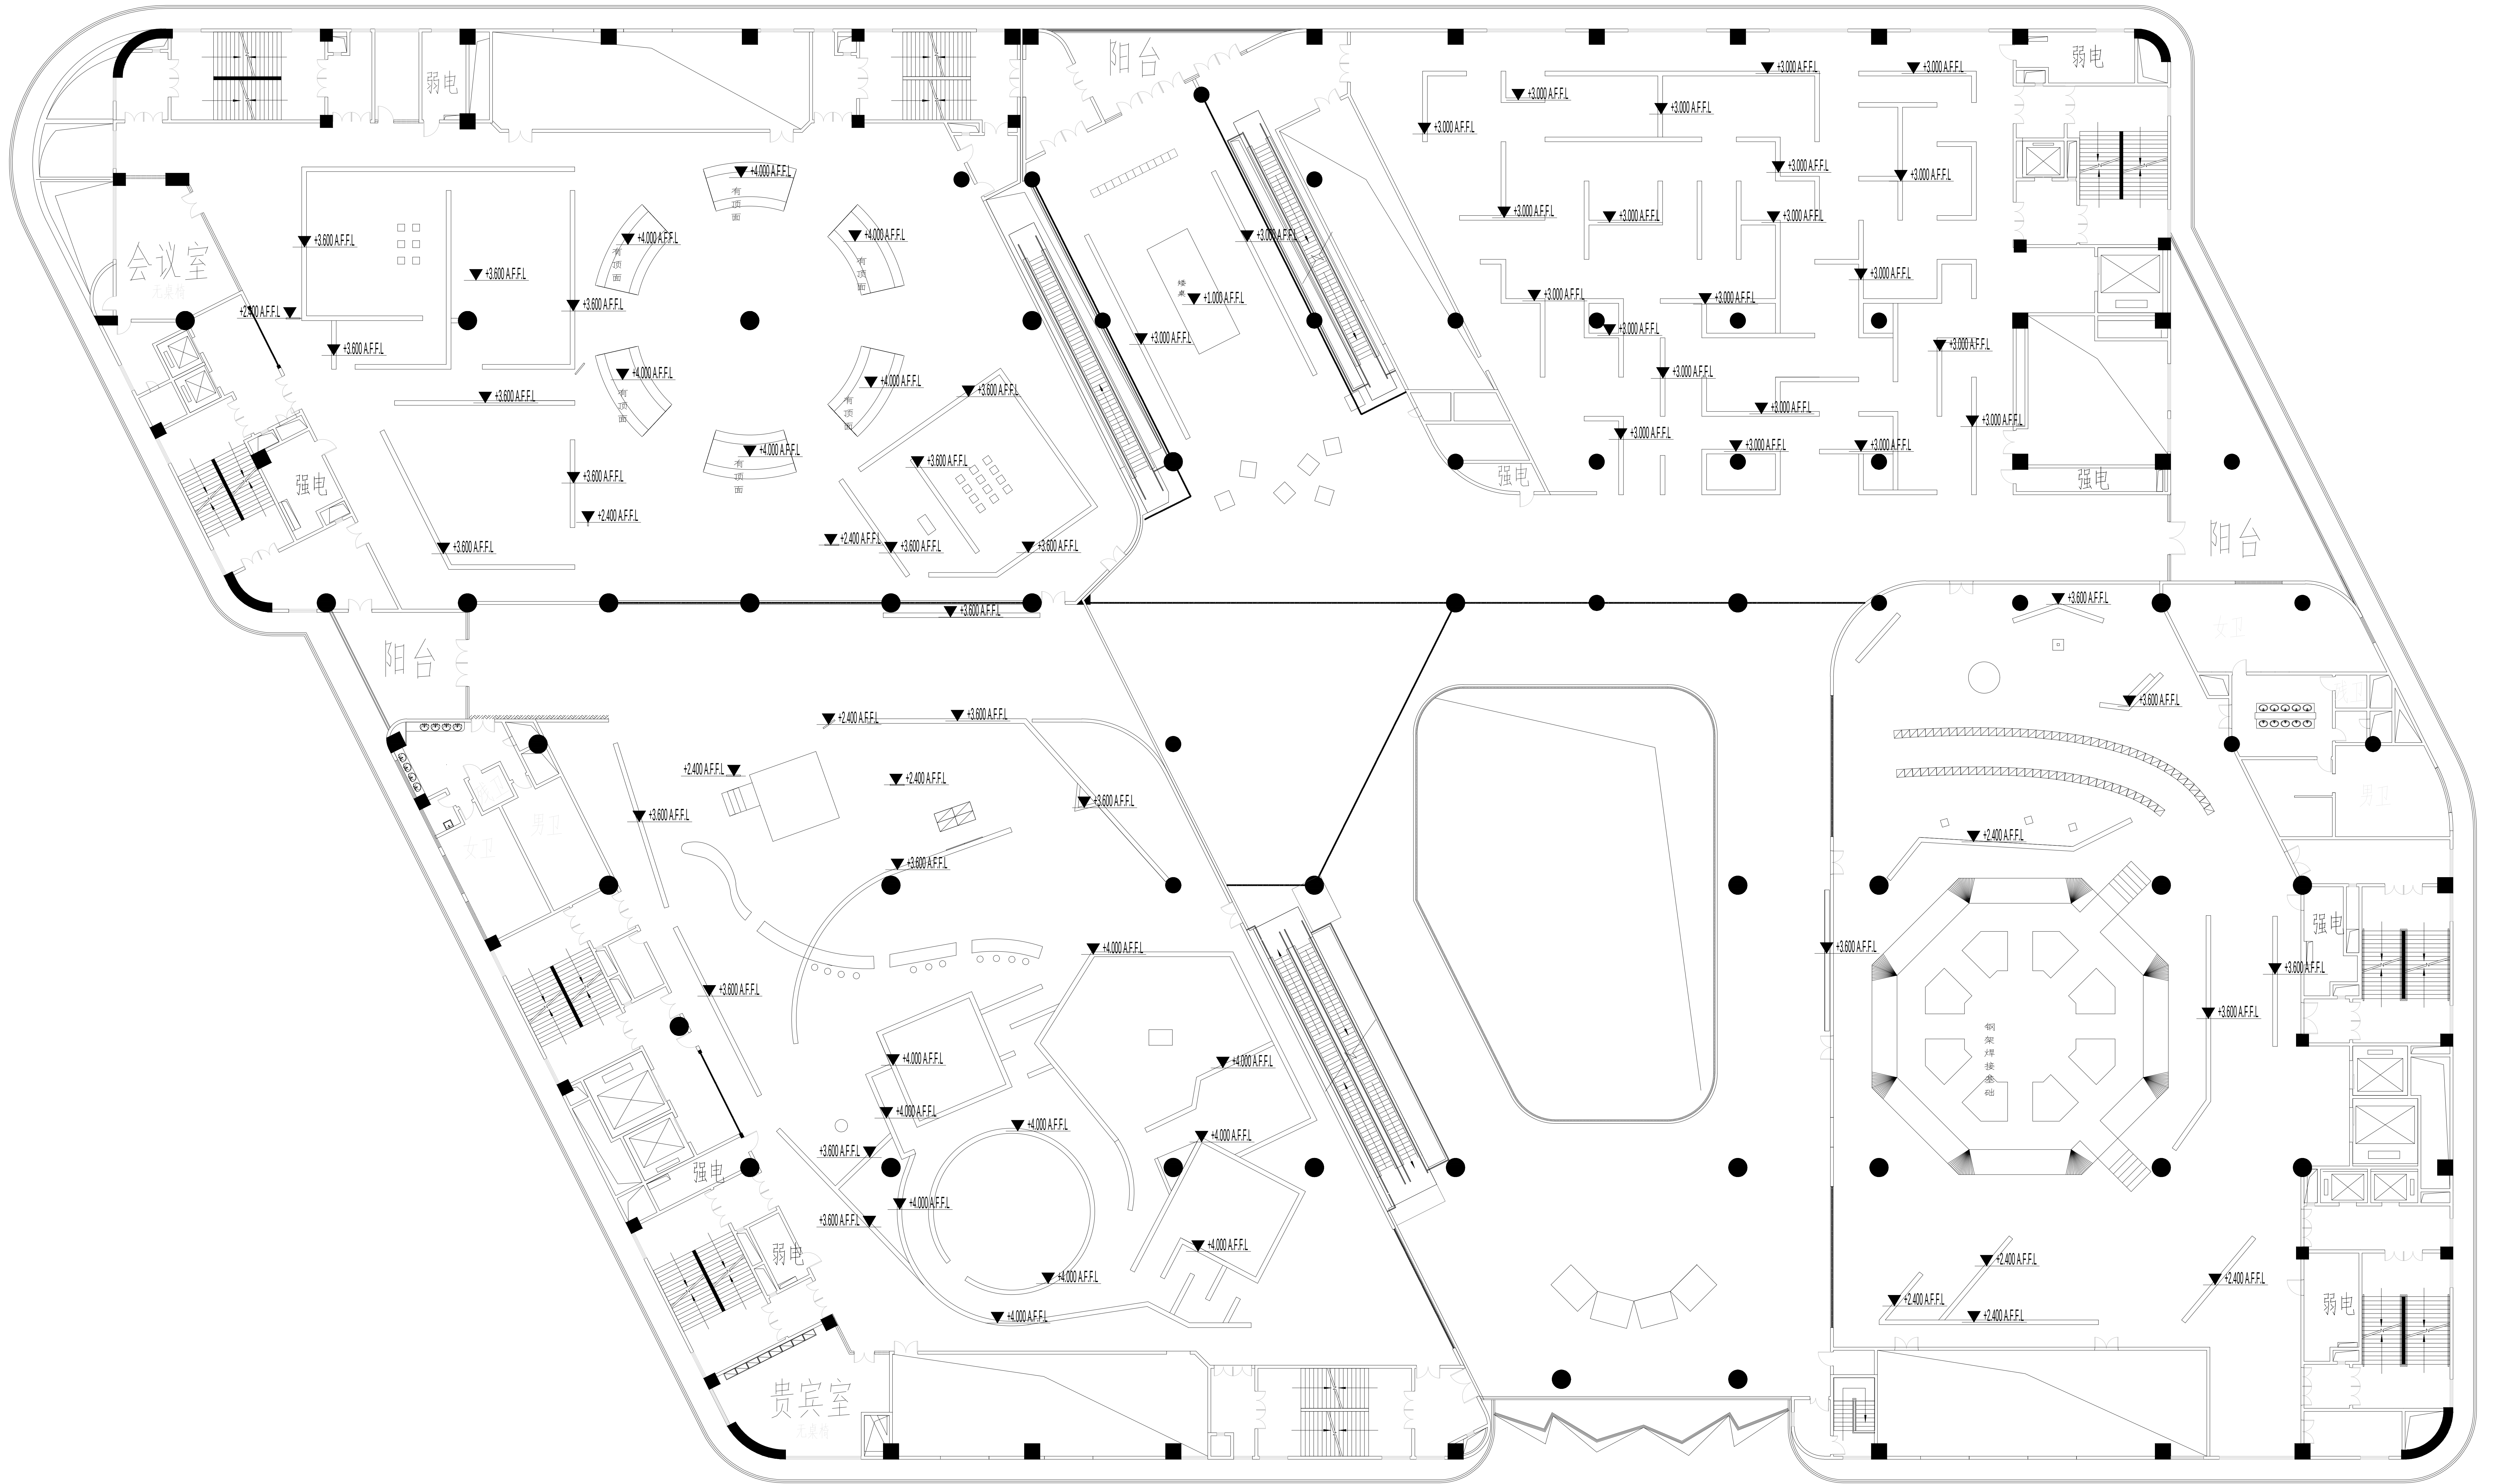

1:150