



一层平面图 1:110

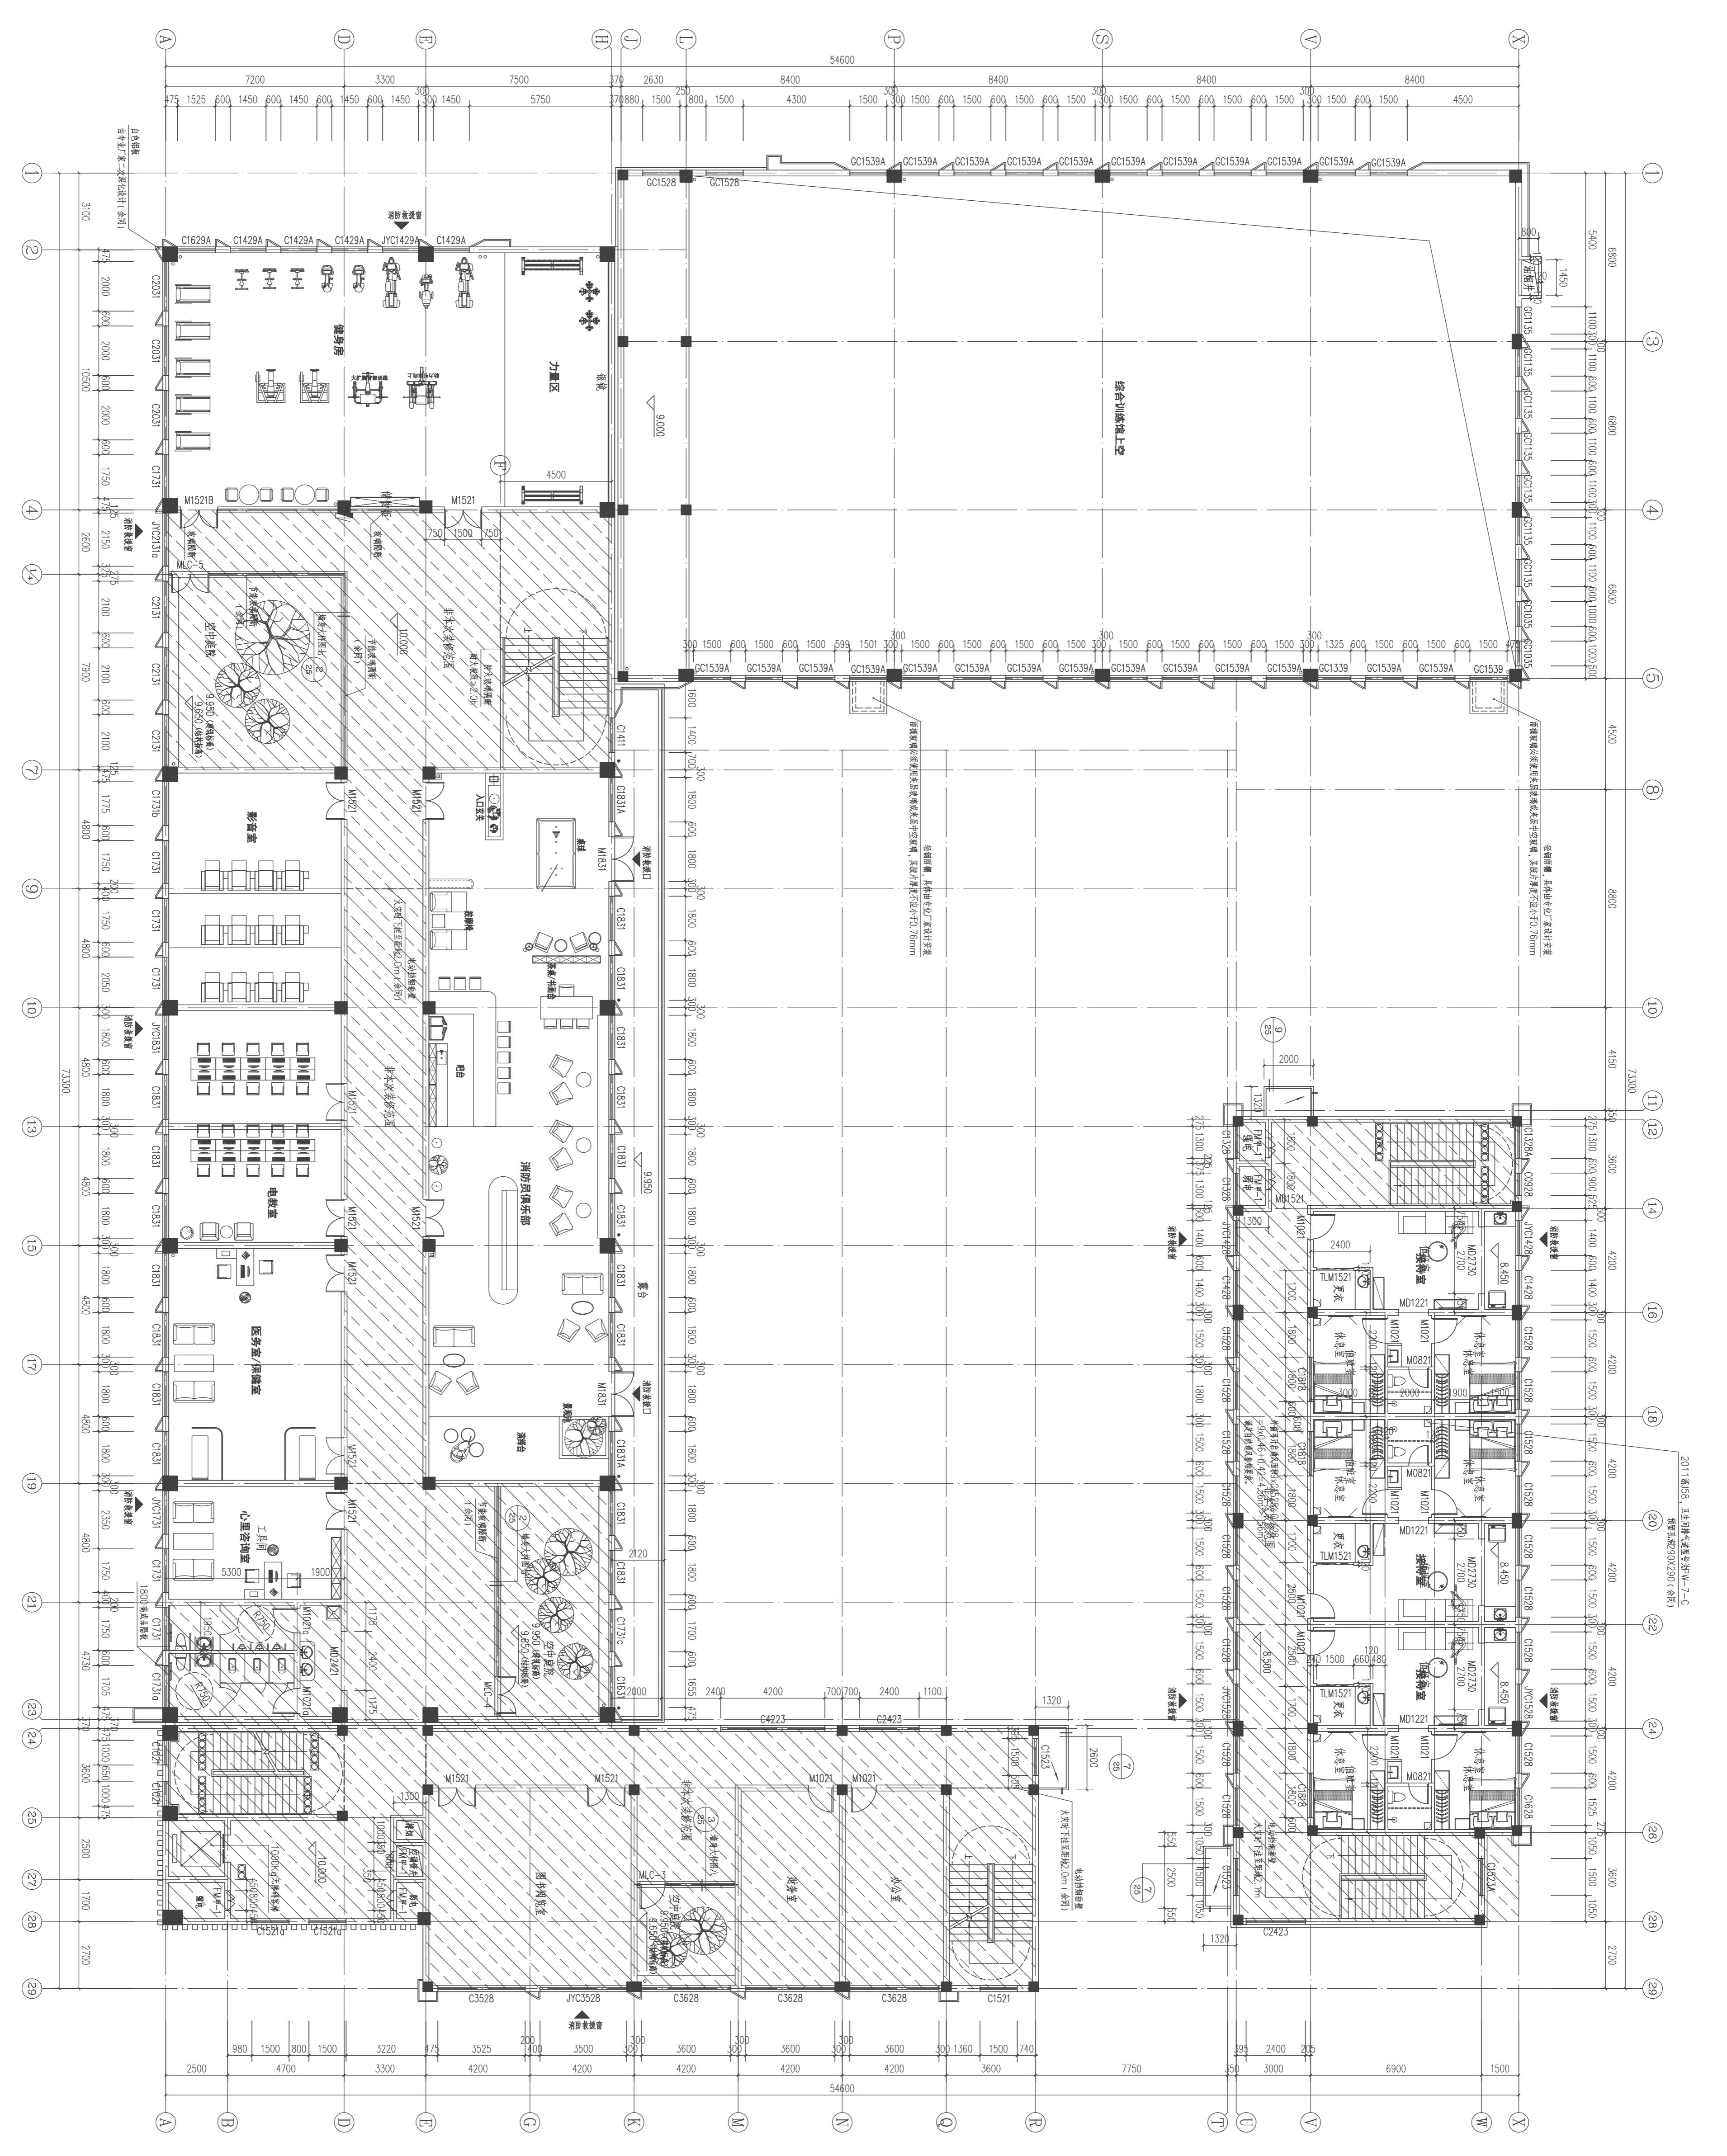

三层平面图 1:100

 设计: [unreadable]

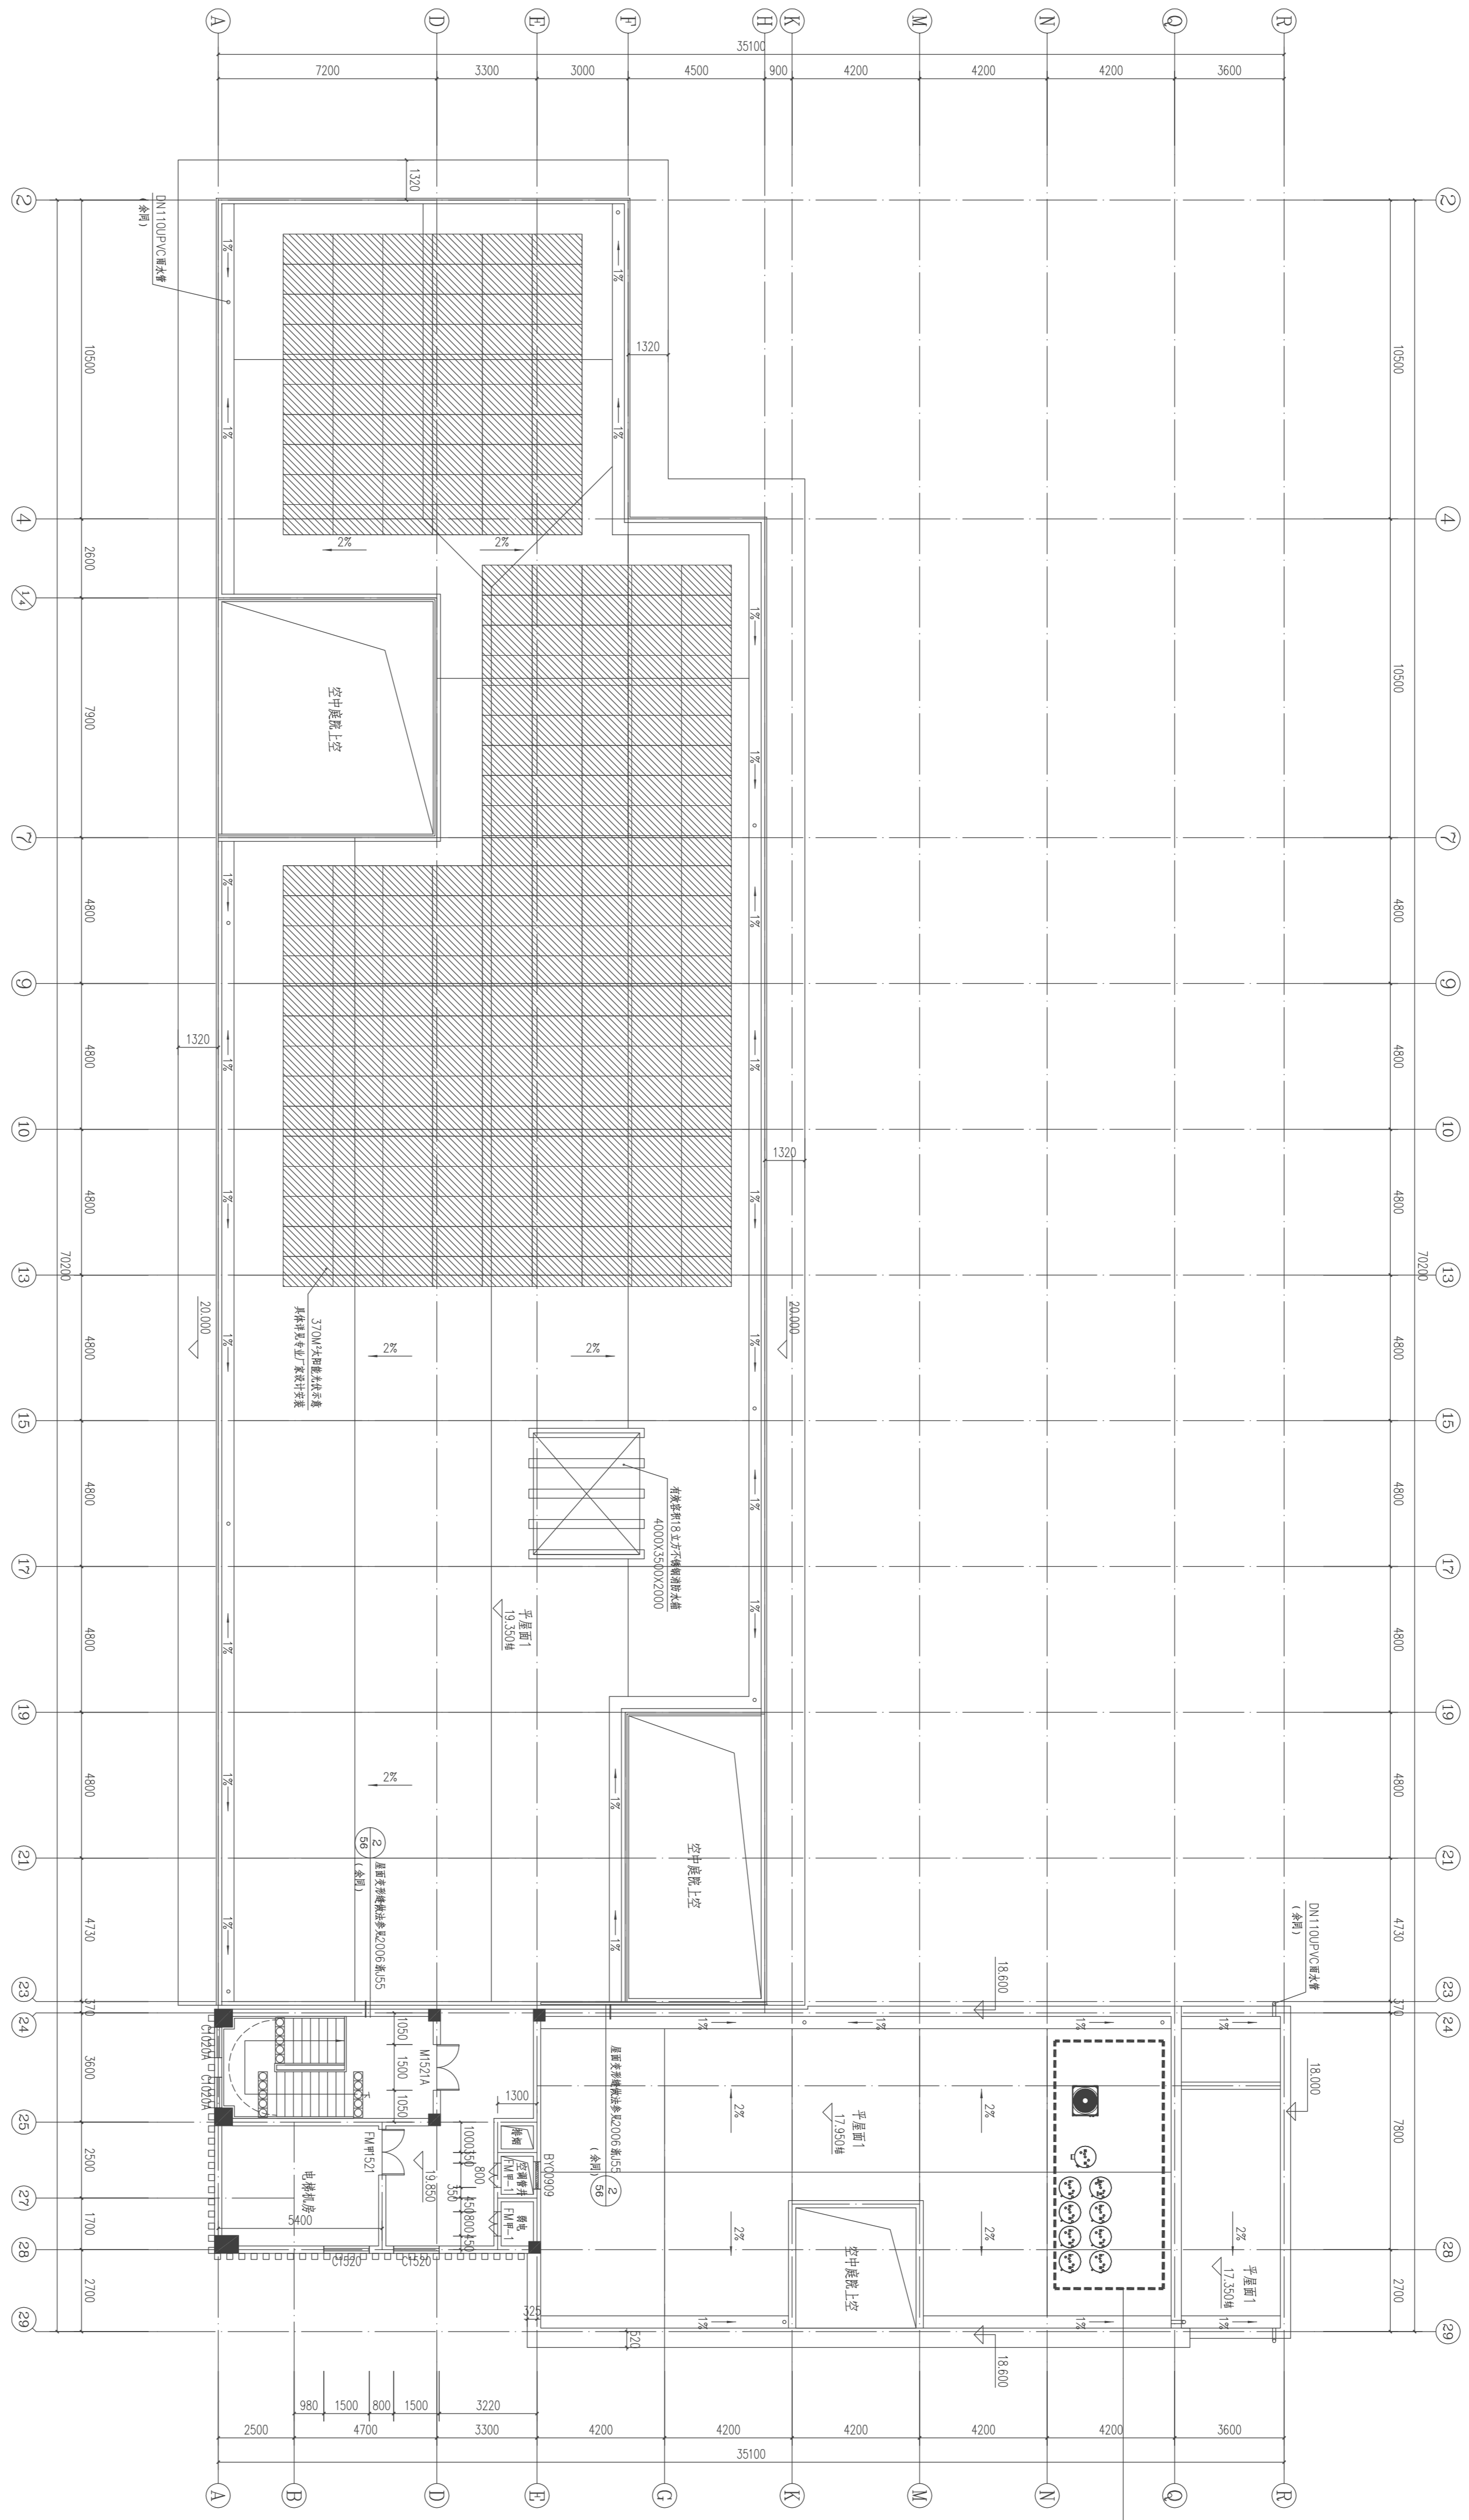

屋顶层平面图 1:100

空调外机位置