




原始图 1:120

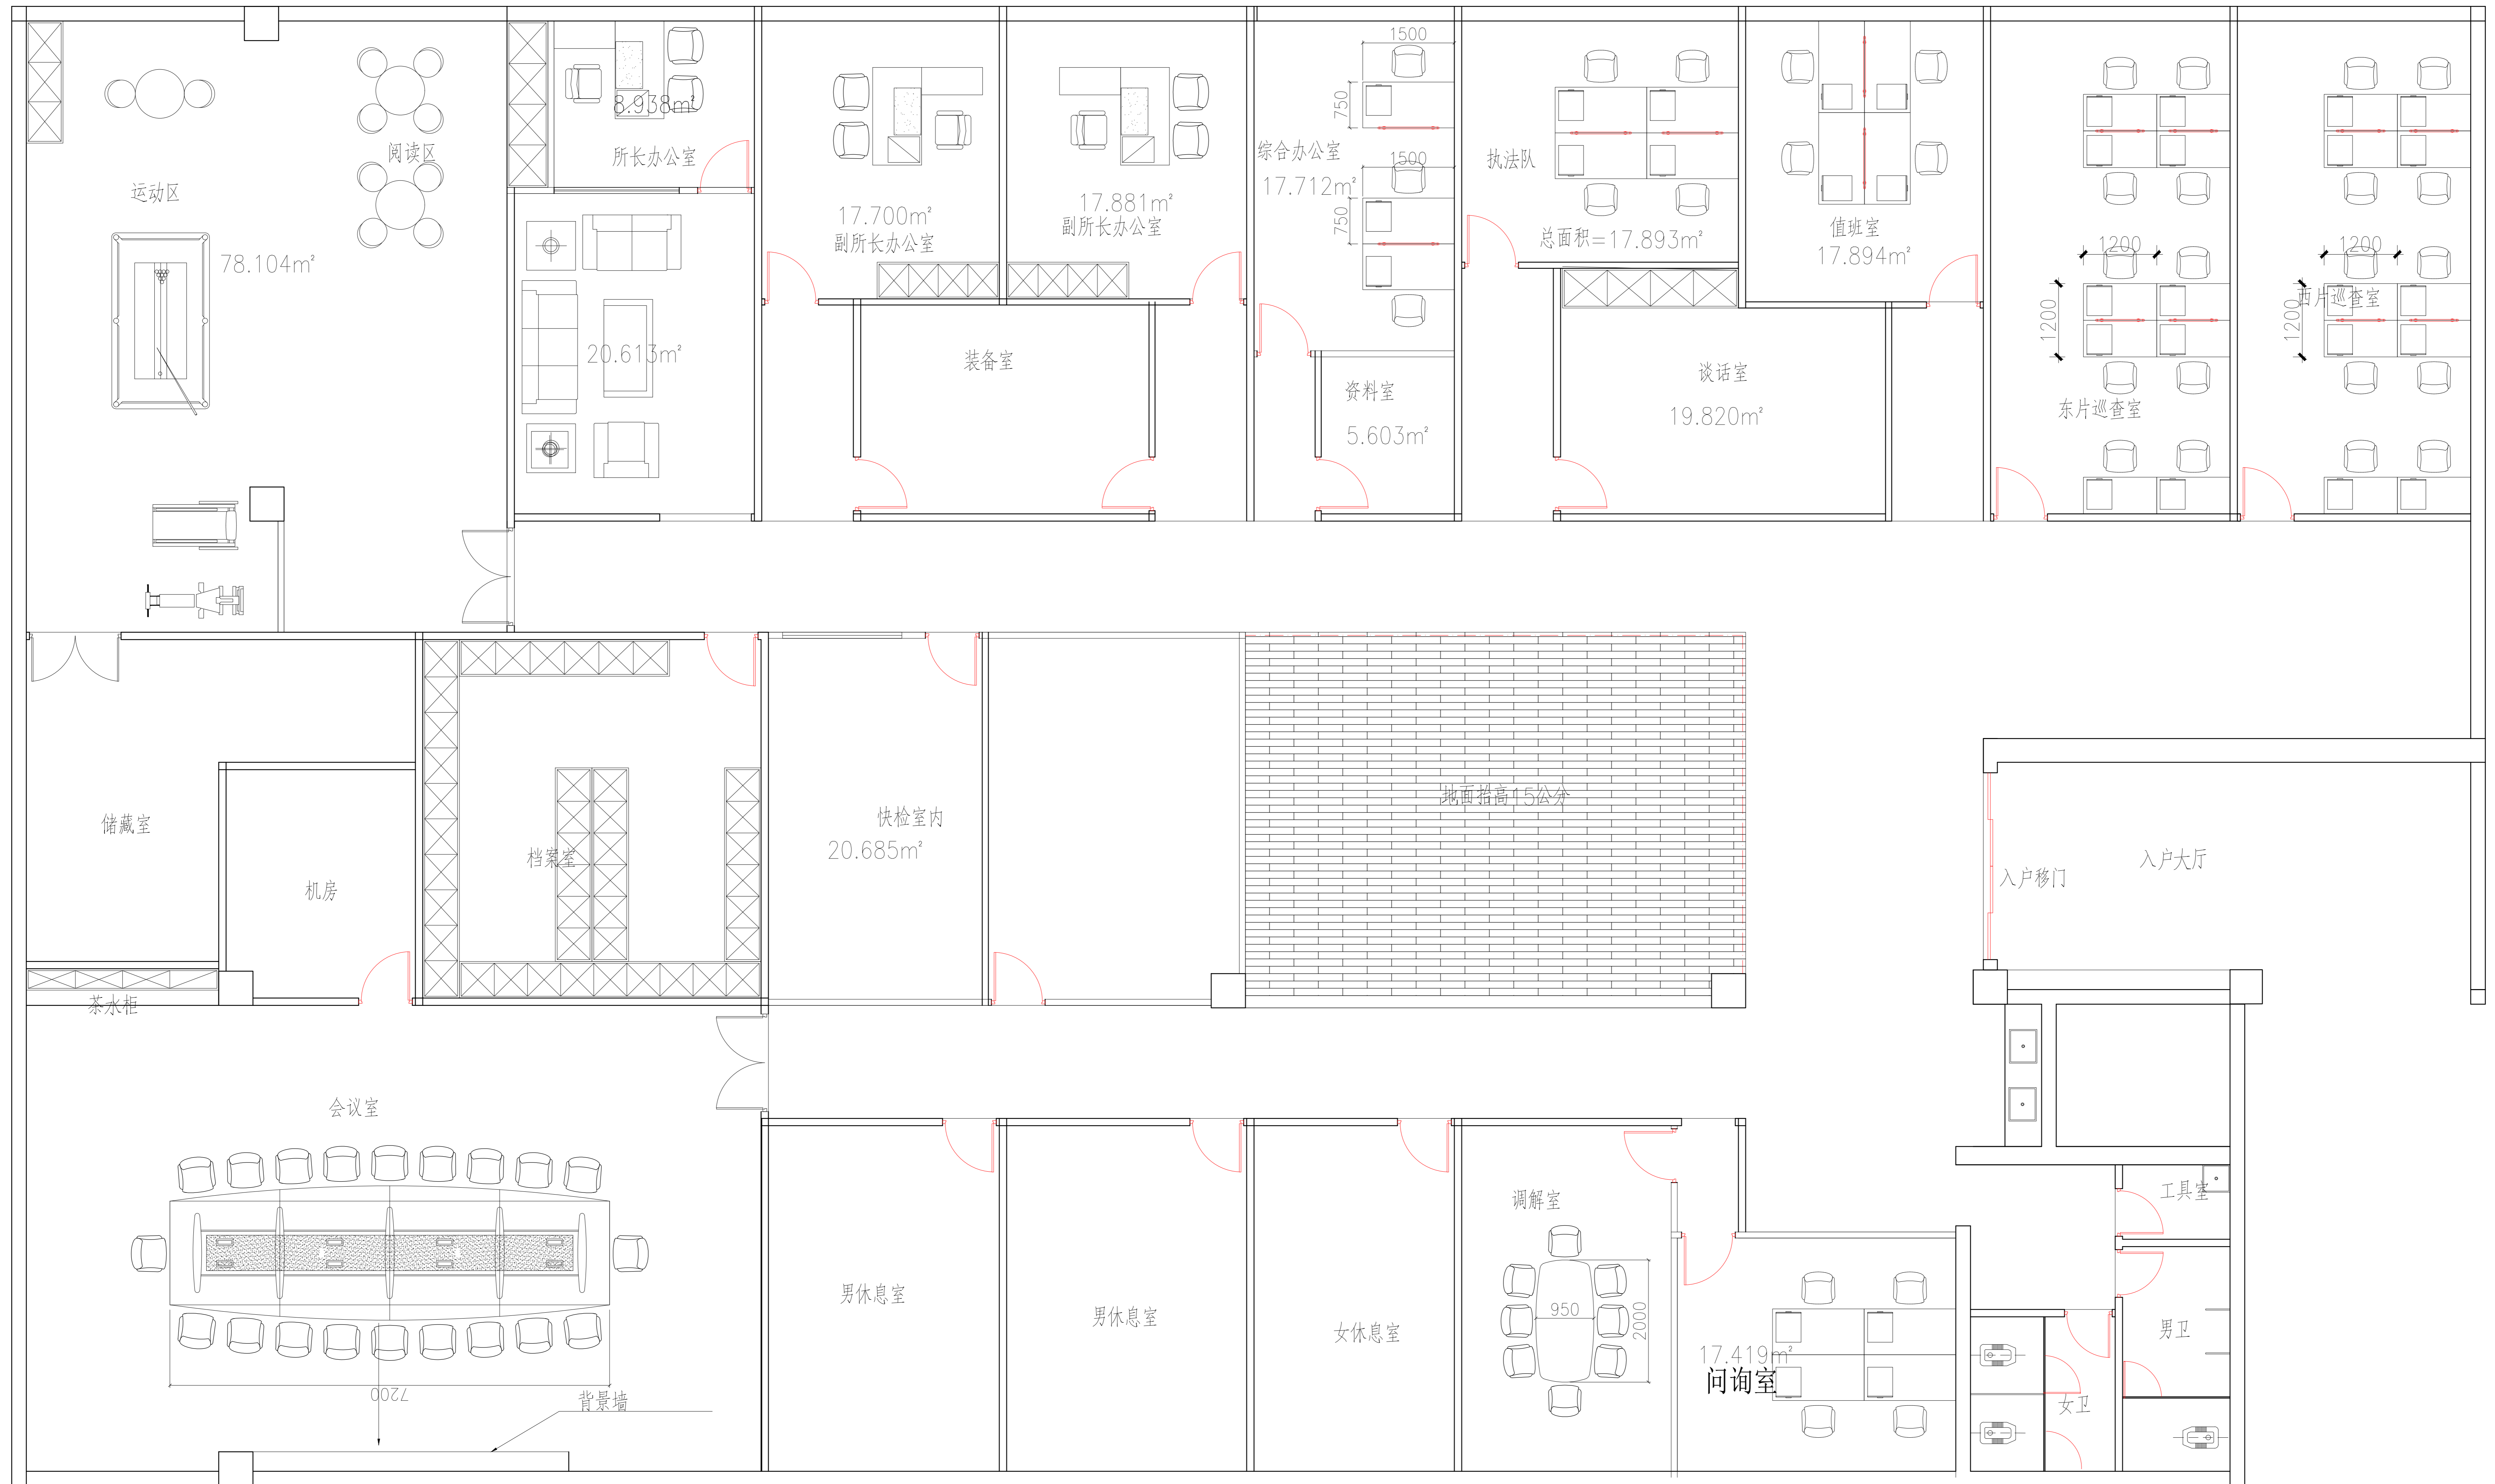

平面图 1:120

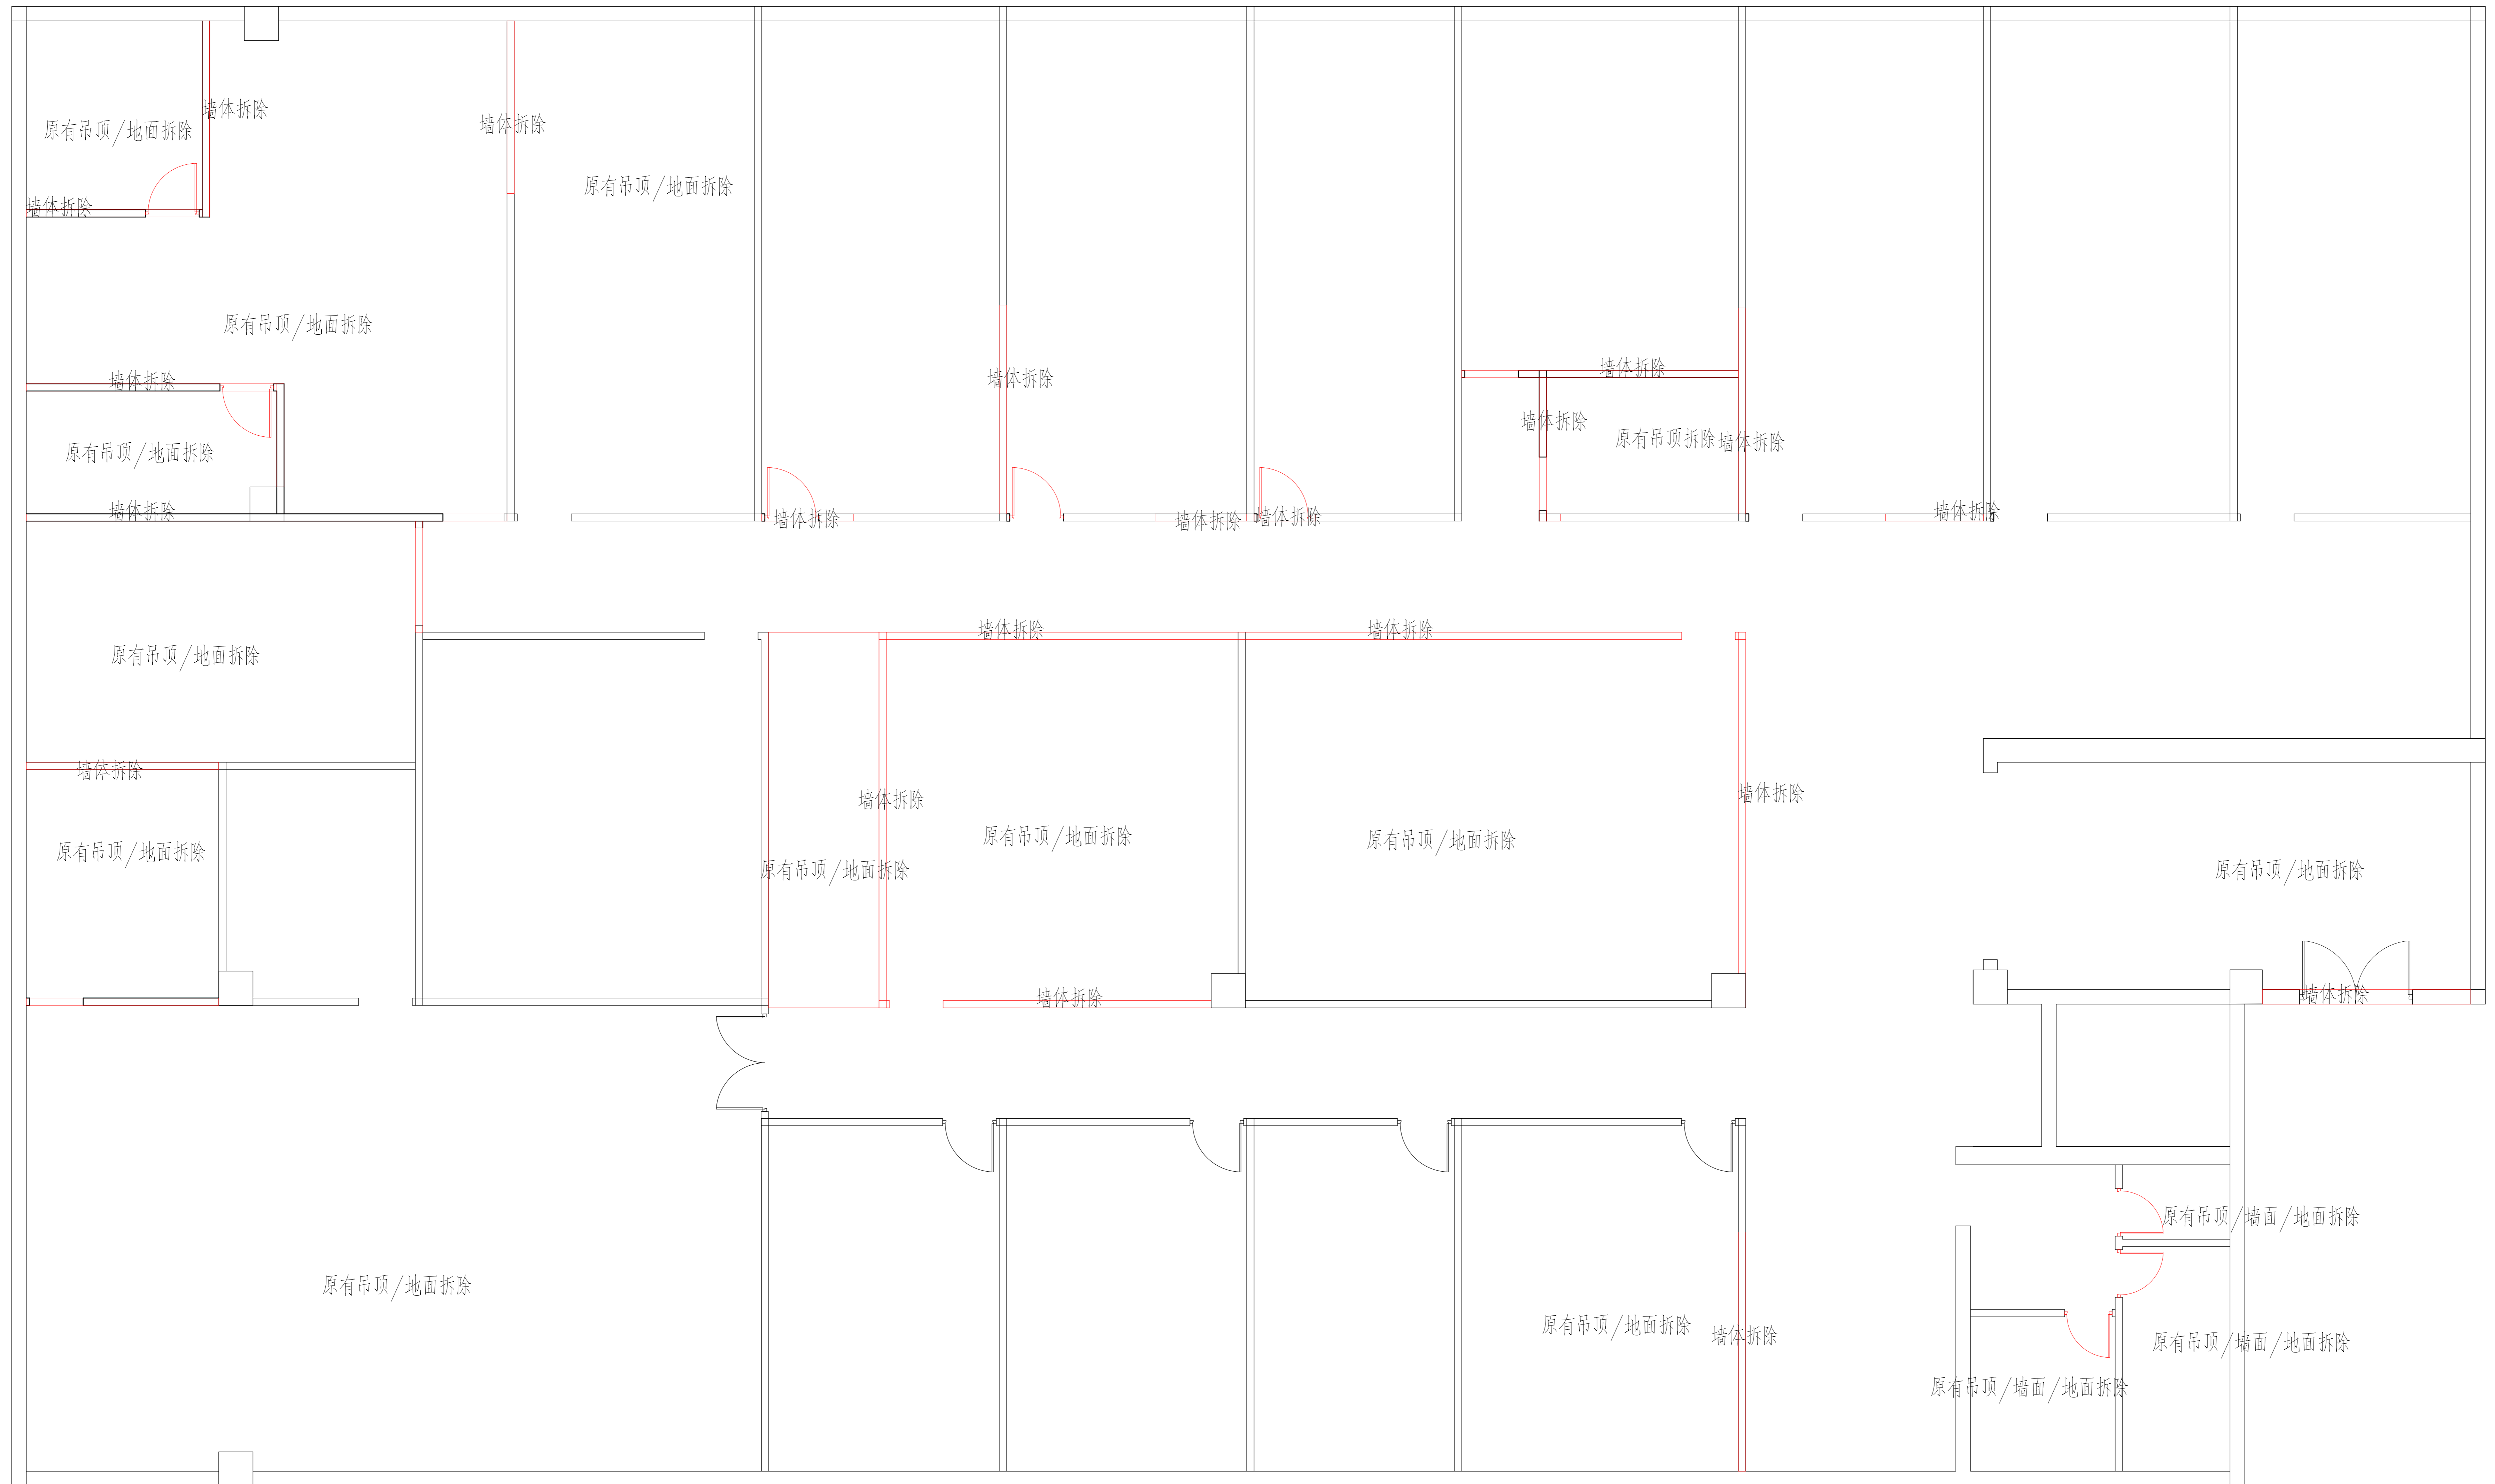

拆墙图 1:120

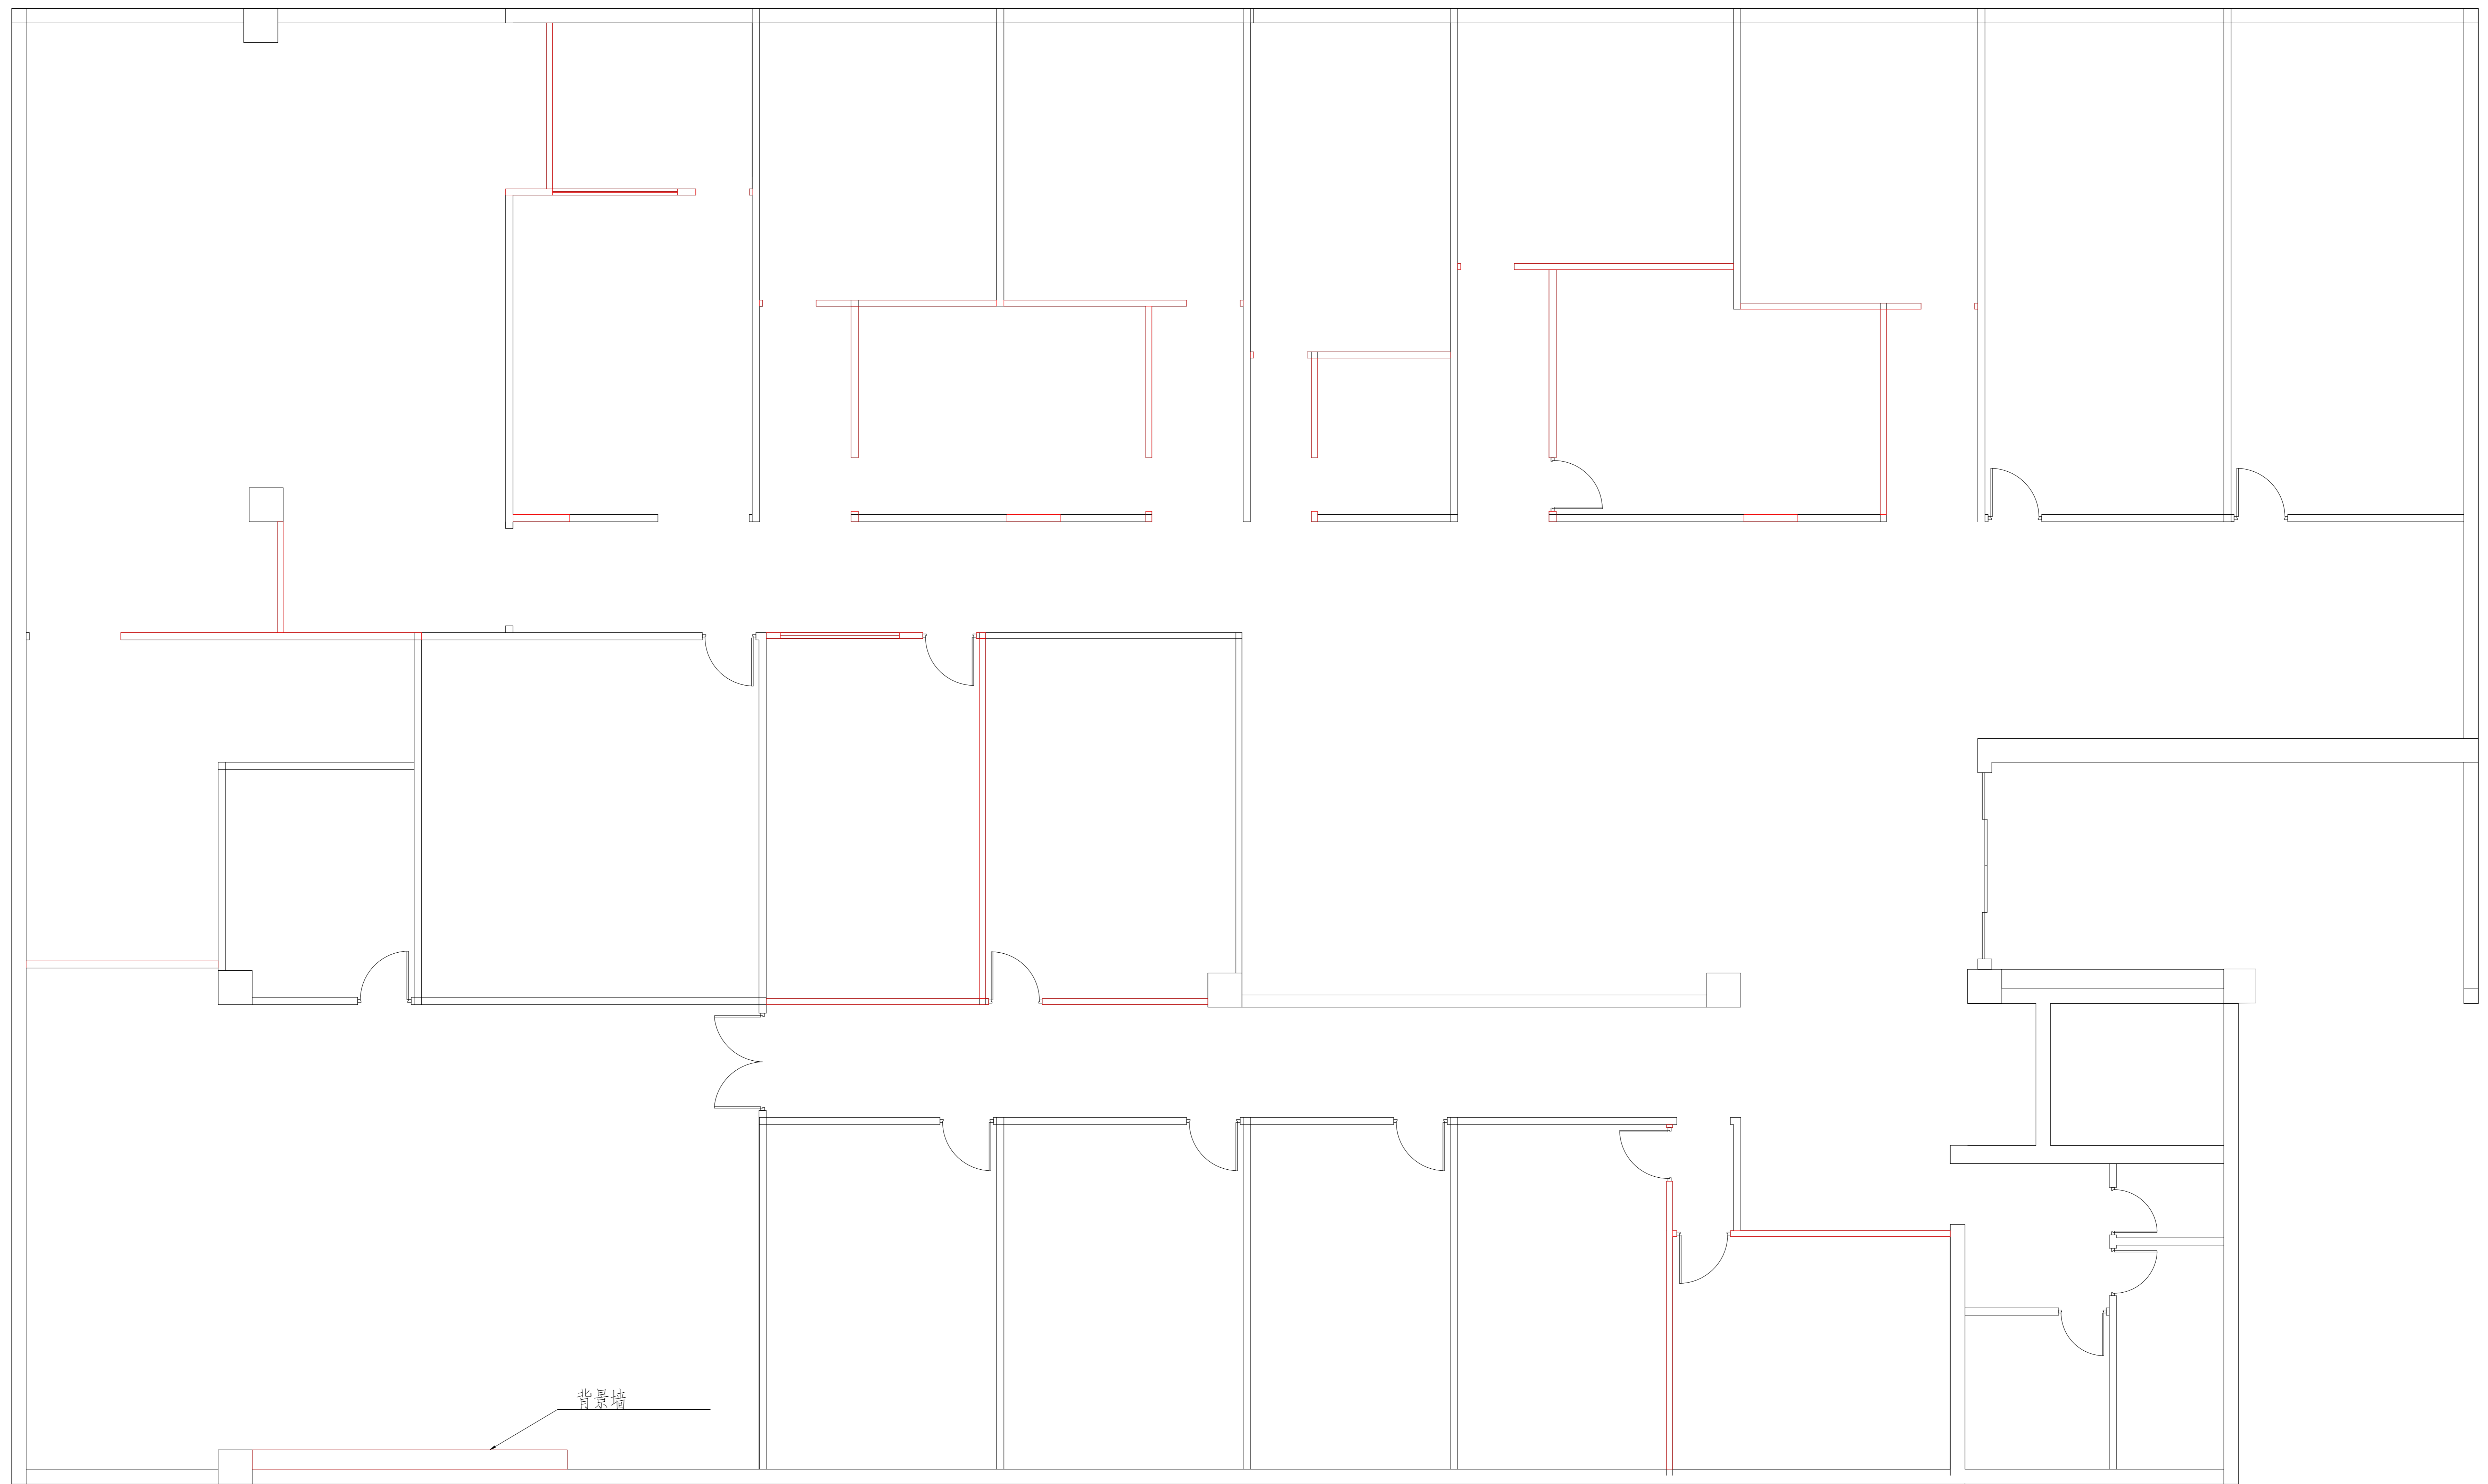

背景墙





地面铺砖 1:120