




黄龙体育中心体育馆[蹦床]
Huanglong Sports Center Stadium[Trampoline Gymnastics]

其他专项规划设计
Other Special Planning and Design

V_{3.0}

2022年第19届亚运会
The 19th Asian Games in 2022

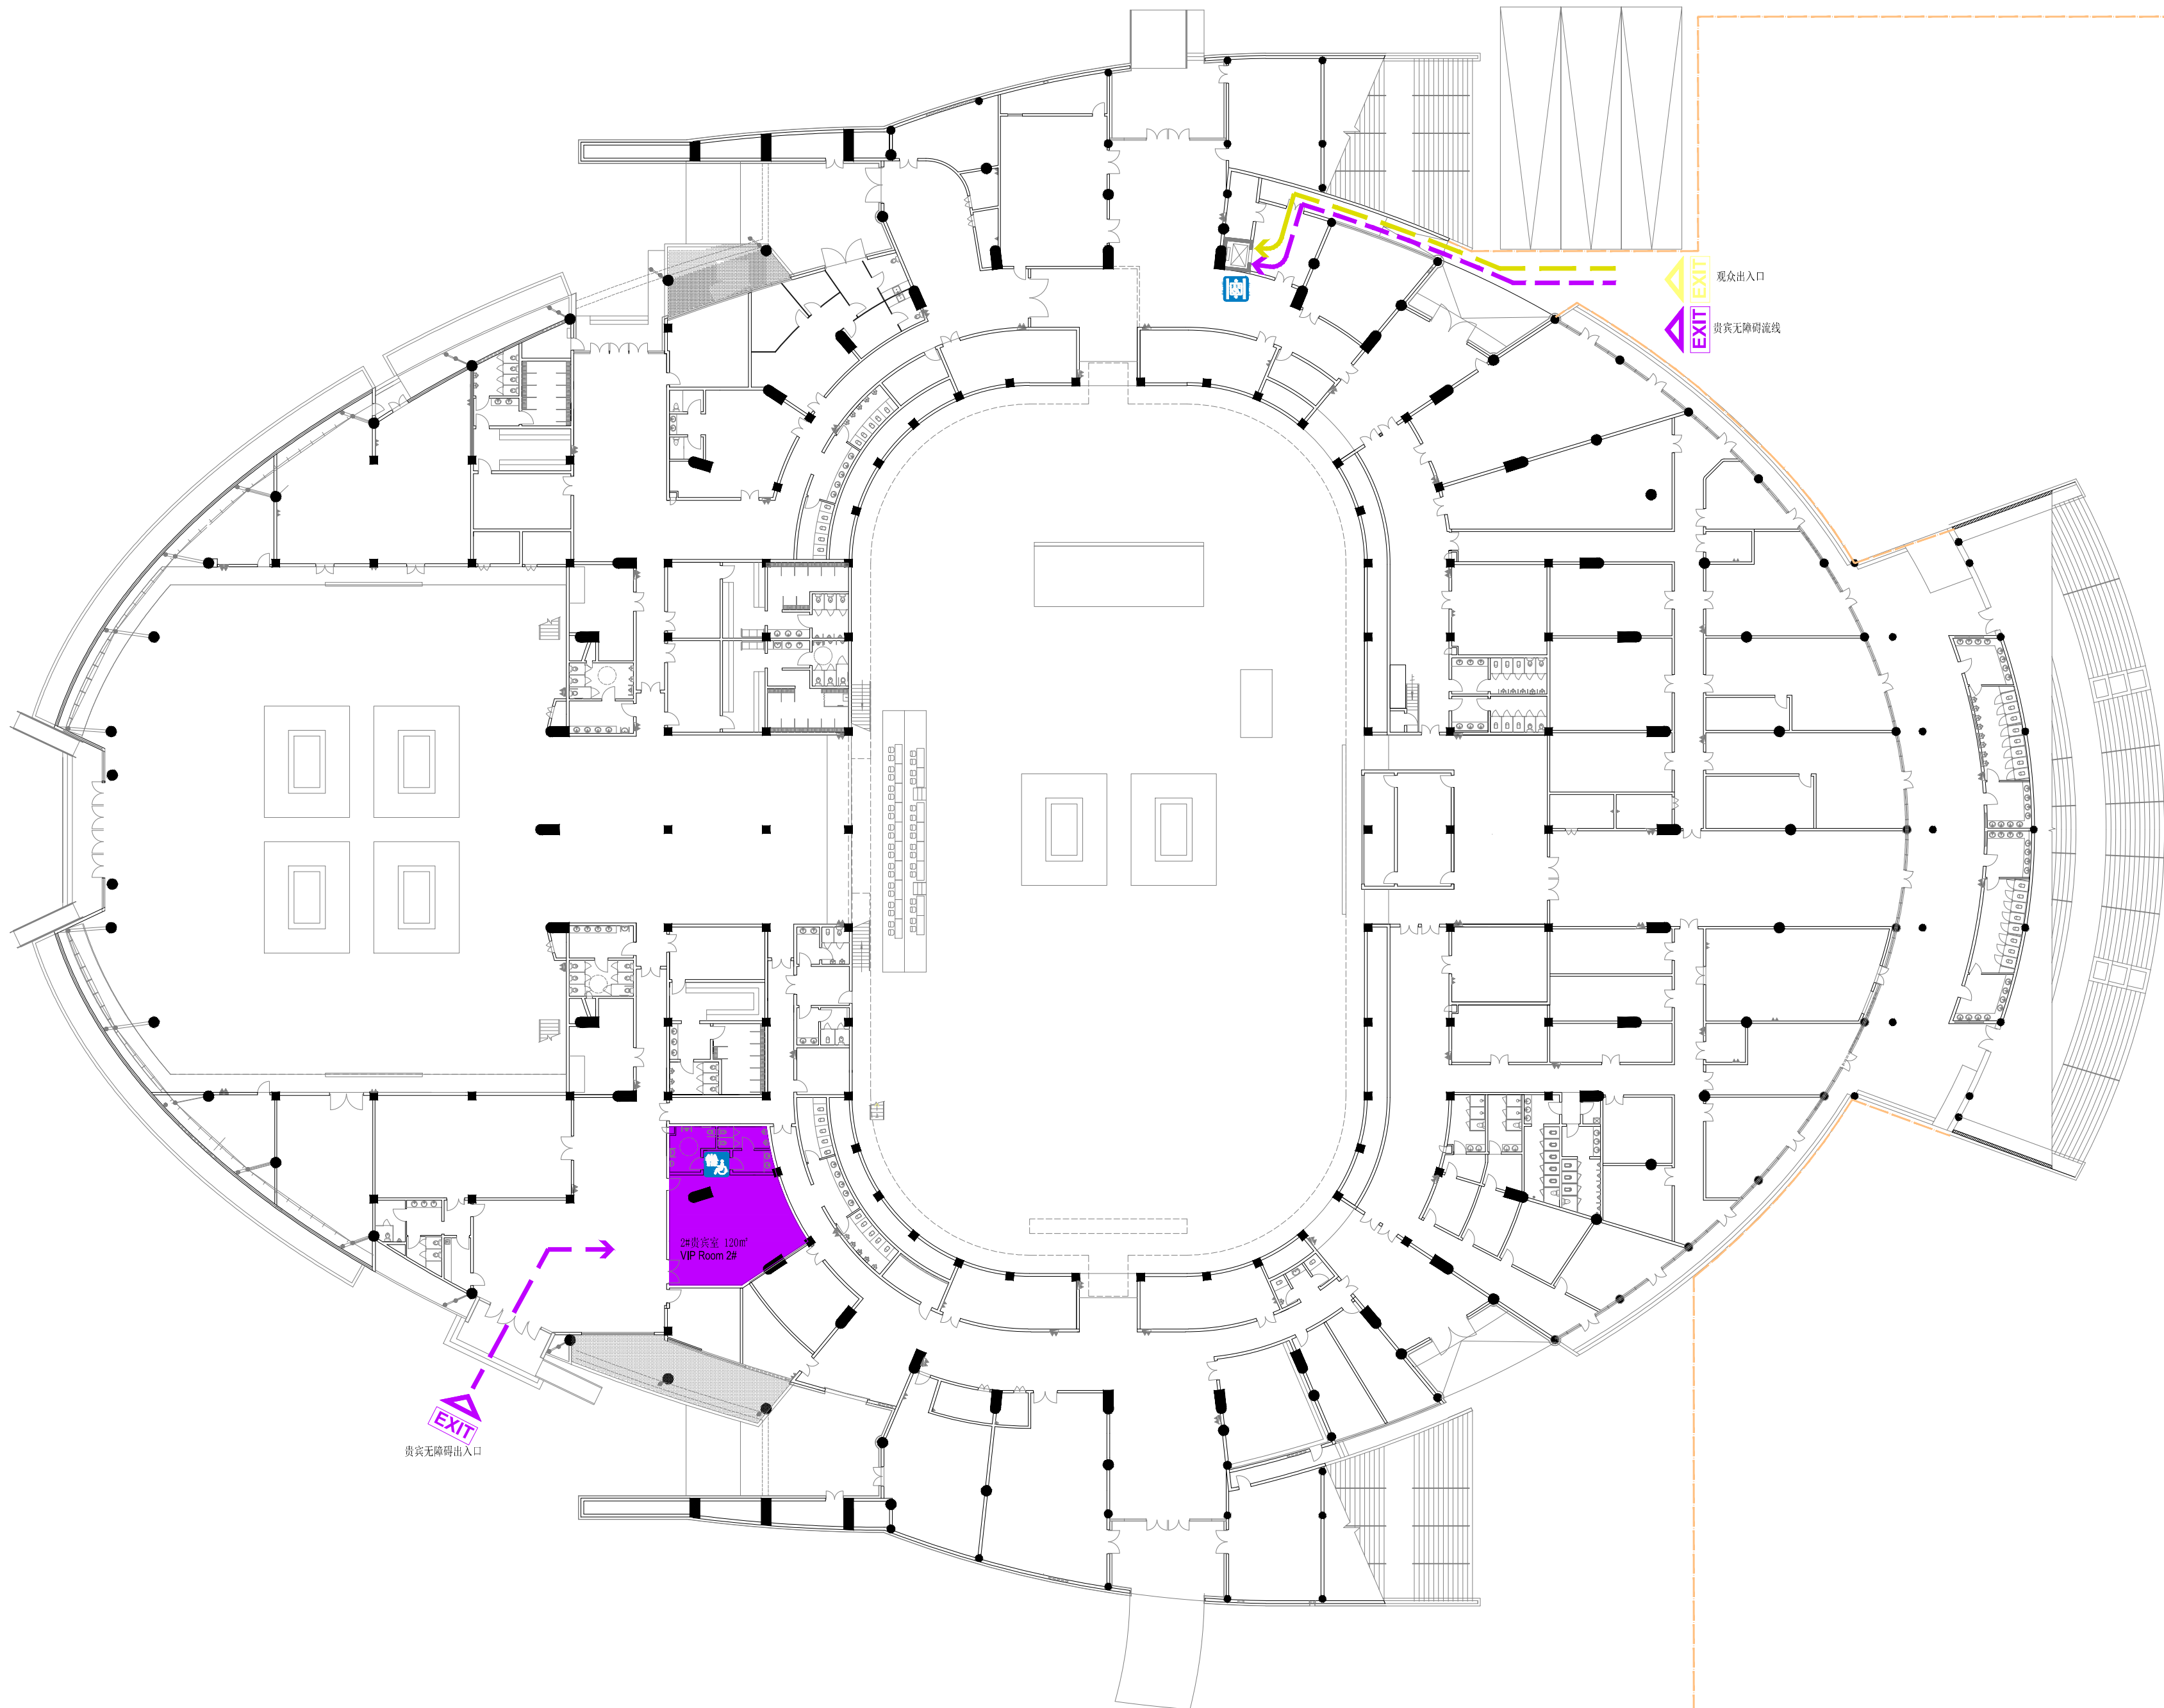

一层平面功能分区和流线设计（蹦床）1:400

2022年第19届亚运会场馆运行设计
Venue Operational Design of the 19th Asian Games HANGZHOU 2022

场馆名称/Venue Name
黄龙体育中心体育馆
Huanglong Sports Centre Gymnasium

场馆编码/Venue Code
HSG

色彩编码/Color Code

观众活动区
Spectator Zone

体育竞赛区
Sports Competition Area

媒体运行区
Press Operation Zone

场馆运行区
Venue Operation Zone

安保及交通运行区
Security Operation Zone

比赛场地
Field of Play

电视转播区
TV Broadcast Zone

场馆礼仪区
Venue Protocol Zone

仪式及文化活动区
Ceremony & Cultural Event Zone

混合采访区
Mixed Zone

非竞赛用房区
Facilities for Non-competition purposes

图例 Legend

→ 机动车流线 Vehicular Flow Lines	P1 贵宾车辆停车场 VIP parking lot
→ 步行流线 Pedestrian Flow Lines	P2 运动员班车停车场 Athletes shuttle bus parking lot
△ 入口 Entry	P3 技术官员班车停车场 Technical officials shuttle bus parking lot
EXIT 出口 Exit	P4 媒体班车停车场 Media shuttle bus parking lot
VSA 安检通道 Vehicular screening channel	P5 代表团分配车停车场 IOC and national delegation parking lot
PSA 安检通道 Pedestrian screening channel	P6 媒体车辆停车场 Media vehicle parking lot
EE 安检通道 Green channel	P7 场馆保障与服务停车场 Venue vehicle parking lot
LZ 安保封闭线内上下客点 Pick-up and drop-off points within security perimeter	P8 安保车辆停车场 Security vehicle parking lot
垂直交通-楼梯 Vertical transportation - stairs	P9 临时停车场 Temporary parking lot
垂直交通-电梯 Vertical transportation - elevator	充电桩车位 Electric vehicle charging spots
轮椅坐席 Wheelchair accessible seat	无障碍升降台 Accessible Corner/Platform
无障碍停车位 Accessible parking space	无障碍卫生间 Accessible Restroom
无障碍电梯 Accessible Elevator	

线型图例/ Line Legend

— 固有围挡
Existing fence

— 安保边界围栏 (h=2.5m)
Security fence (h=2.5m)

— 区域边界围栏 (h=1.8m)
Boundary fence (h=1.8m)

— 区域围挡
Zone-separating fence

索引 Index

位置 Location
浙江省杭州市西湖区黄龙路1号
No. 1, Huanglong Road, Xihu District, Hangzhou, Zhejiang Province

比赛项目 Sport Discipline
蹦床
Trampoline Gymnastics

图名 Drawing Name
亚运会
Asian Games
单体建筑运行分区和流线设计
Standalone building: Design of Operation Zones and Flow Lines
一层平面无障碍流线设计（蹦床）
Design of Operation Zones on Floor 1 and Flow Lines

图号 Drawing Number
HSG-A-GTR-12-02

图幅 Drawing Size
A2


比例 Scale
1:400

版本 Version
V2.0

编制单位 Design Unit
浙江省建筑设计研究院

绘图 Drawing
校核/Proofreading
审定/Approval

日期 Date
2022.02

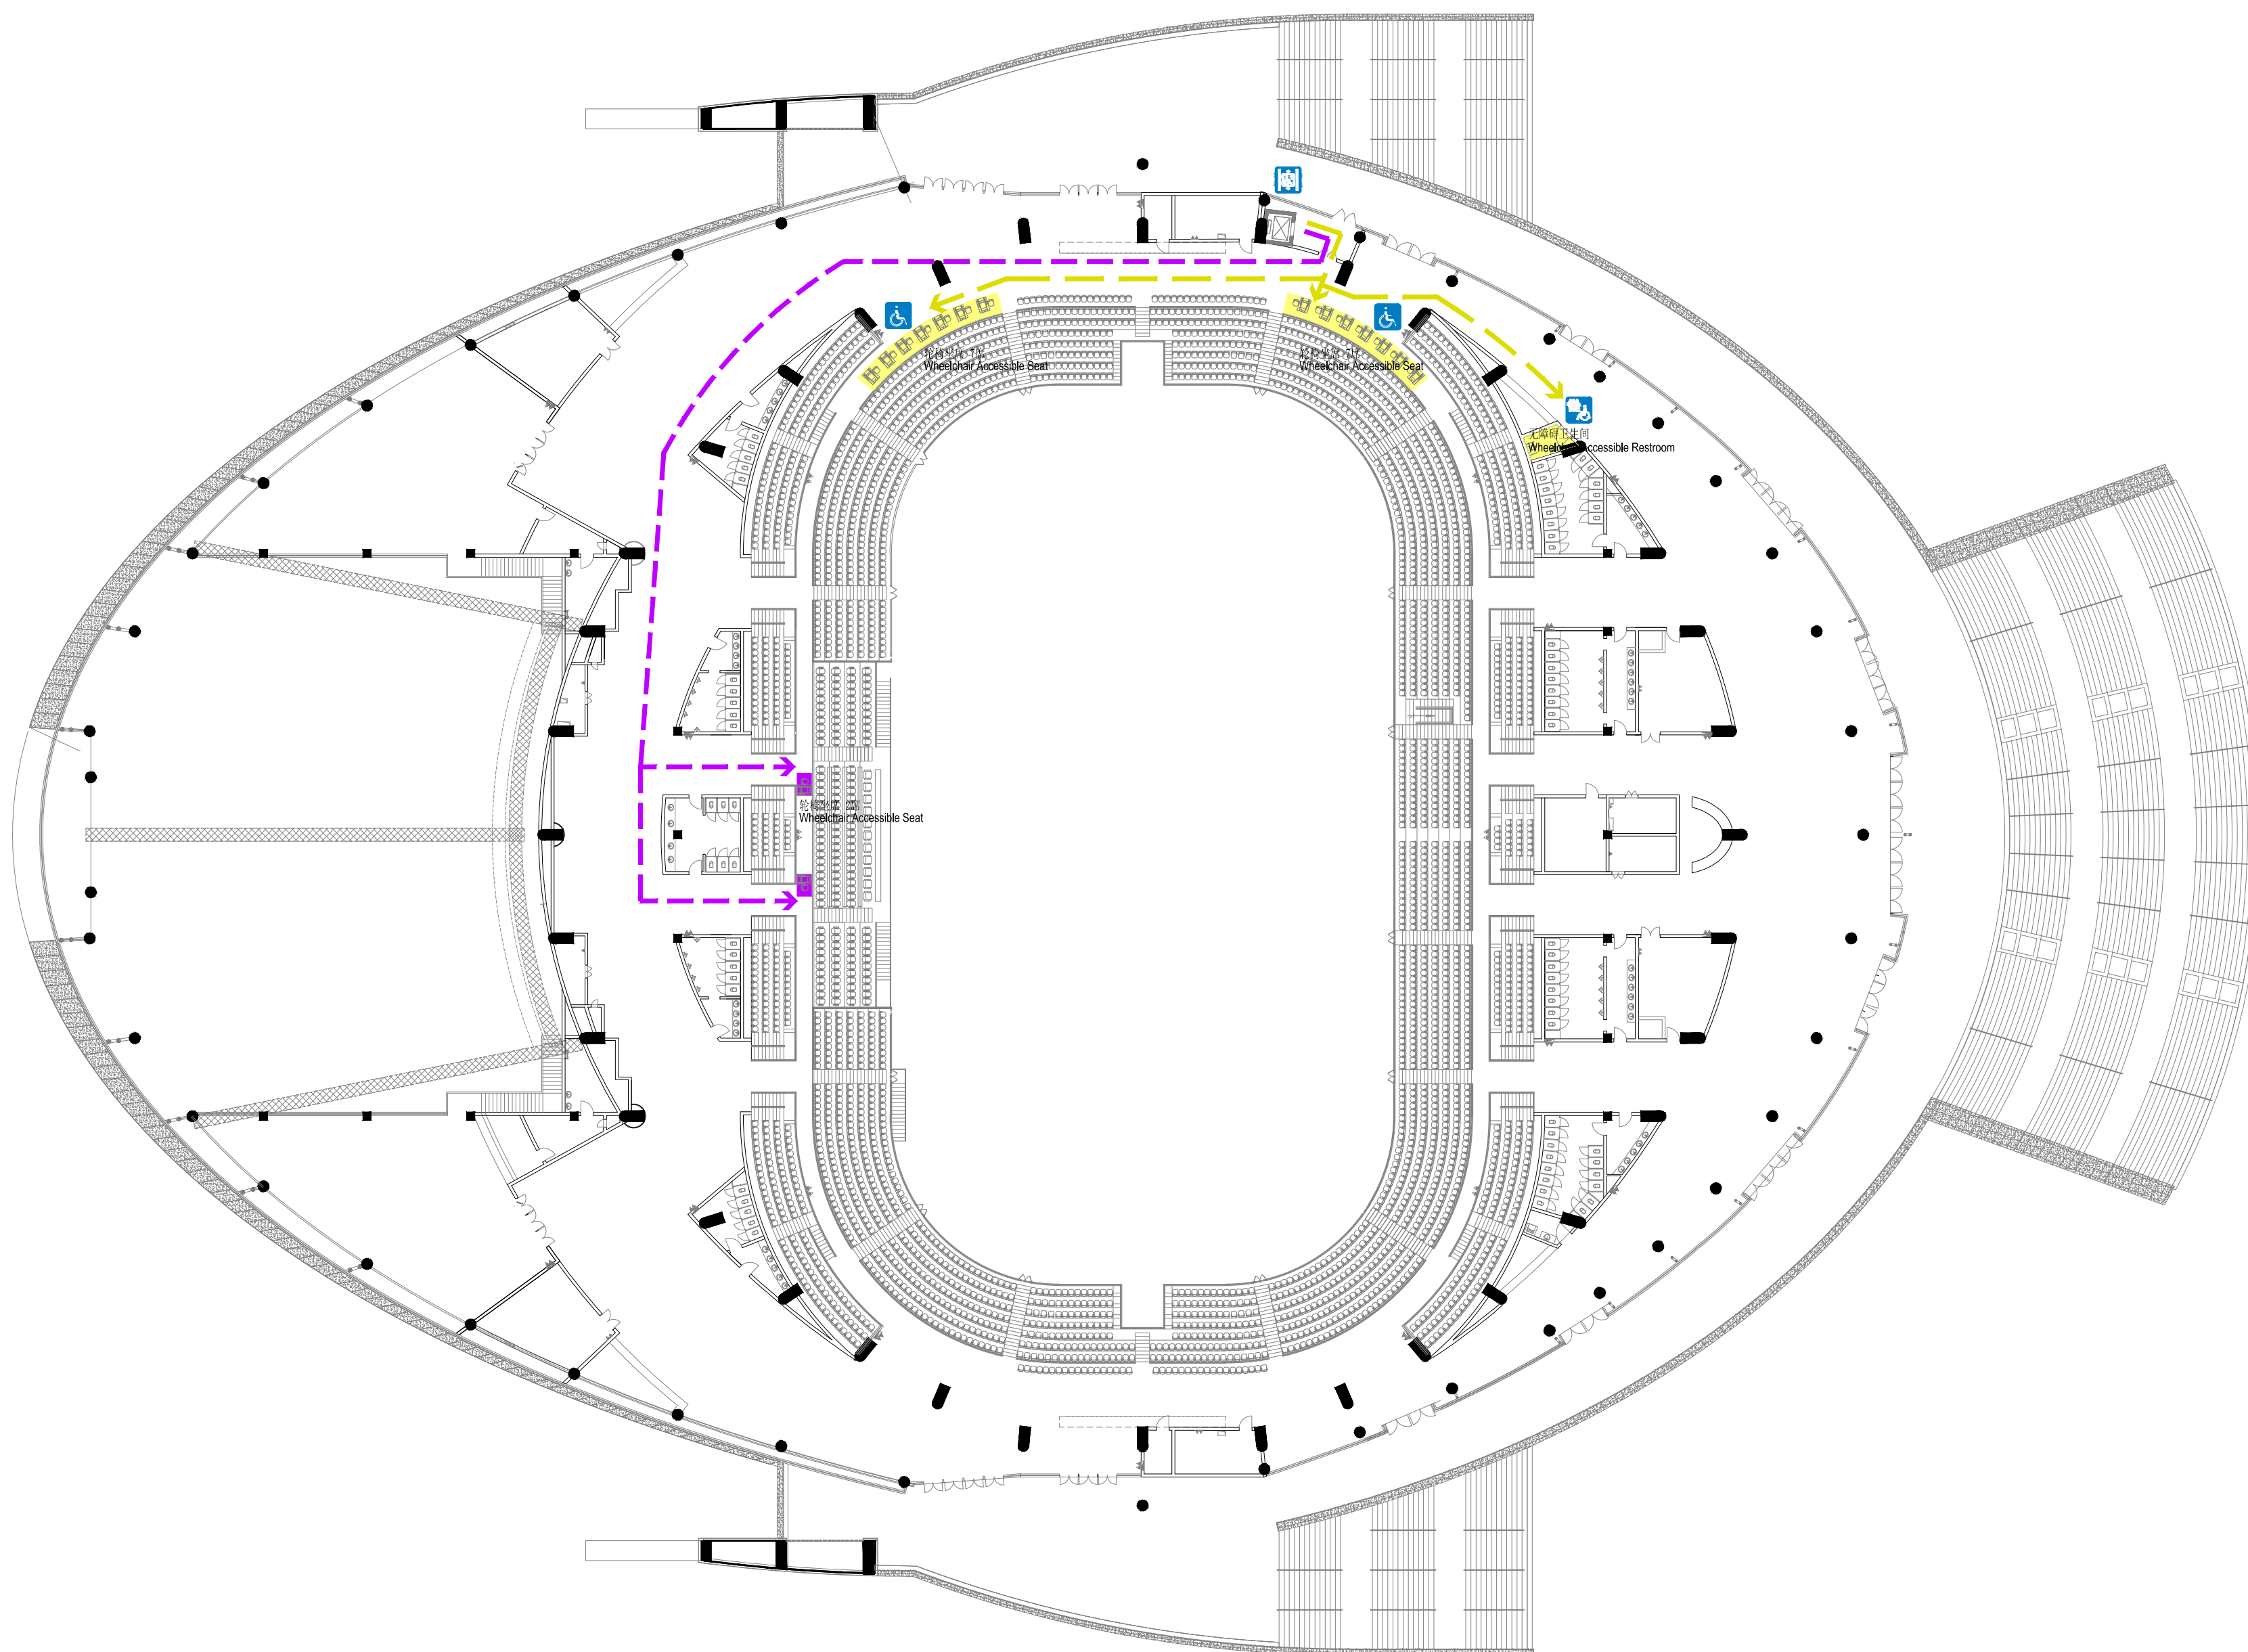

二层平面无障碍流线设计(蹦床) 1:400

2022年第19届亚运会场馆运行设计

Venue Operational Design of the 19th Asian Games HANGZHOU 2022

场馆名称/Venue Name	
-----------------	--

黄龙体育中心体育馆

Huanglong Sports Centre Gymnasium

场馆代码/Venue Code	
-----------------	--

HSG





色块编码/Color Code

观众活动区 Spectator Zone	电视转播区 TV Broadcast Zone
体育竞赛区 Sports Competition Area	场馆礼仪区 Venue Protocol Zone
媒体运行区 Press Operation Zone	仪式及文化活动区 Ceremony & Cultural Event Zone
场馆运行区 Venue Operation Zone	混合采访区 Mixed Zone
安保及交通运行区 Security Operation Zone	非竞赛用房 Facilities for Non-competition purposes
比赛场地 Field of Play	


图例 / Legend

	机动车道线 Motorway lane line		贵宾车停车场 VIP parking space
	步行道线 Pedestrian lane line		运动器材停车场 Bicycle storage (no parking in)
	入口 Entry		技术官员停车场 Technical official vehicle parking lot
	出口 Exit		媒体班车停车场 Media vehicle parking lot
	车检通道 Vehicle screening channel		代表团分配车停车场 IOC delegate vehicle parking lot
	人检通道 Personnel screening channel		媒体车停车场 Media vehicle parking lot
	人检通道 Personnel screening channel		场馆内部与接待停车场 Bicycle parking lot
	安检时场内上下客点 Pick-up and drop-off points within security screening area		安保车停车场 Security vehicle parking lot
	垂直交通—楼梯 Vertical transportation—stairs		临时停车场 Temporary parking lot
	垂直交通—电梯 Vertical transportation—elevator		充电桩车位 Electric vehicle charging space
	轮椅坐席 Bicyclist accessible seat		无障碍升降台 Accessible Ramp
	无障碍步行区 Accessible walking zone		无障碍卫生间 Accessible Restroom
	无障碍电梯 Accessible elevator		

线型图例/ Line Legend

 固有围墙
Existing fence
 安保边界围栏 (h=2.5m)
Security fence (h=2.5m)
 区域边界围栏 (h=1.8m)
Boundary fence (h=1.8m)
 区域围挡
Zone-separating fence

索引/Index

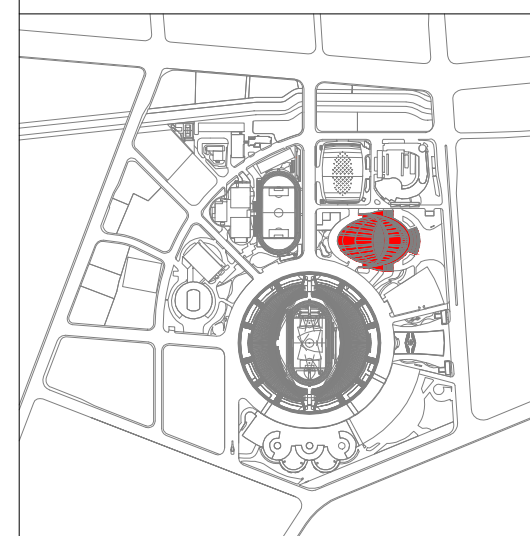

位置/Location	浙江省杭州市西湖区黄龙路1号 No. 1, Huanglong Road, Xihu District, Hangzhou, Zhejiang Province
-------------	---

比赛项目/Event Discipline	蹦床 Trampoline Gymnastics
-----------------------	-----------------------------

图名 Drawing Name	亚运会
	Asian Games
	单体建筑运行分区和流线设计
	Standalone building: Design of Operation Zones and Flow
	二层平面无障碍流线设计(观众)
	Design of Operation Zones on Floor 2 and Flow Lines

图号/Drawing Number
HSG-A-GTR-12-03

图幅/Drawing Size	比例/Scale	版本/Version
A2	1:400	V

编制单位/Design Unit	浙江省建筑设计研究院
------------------	------------

绘图/Drawing	校对/Proofreading	审定/Approval
------------	-----------------	-------------

日期/Date	2022. 02
---------	----------

