

HOS
色彩编码/Color Code


| | |
|-------------------------------------|---|
| 观众活动区 Spectator Zone | 电视转播区 TV Broadcast Zone |
| 体育竞赛区 Sports Competition Area | 场馆贵宾区 Venue Protocol Zone |
| 媒体运行区 Press Operation Zone | 仪式及文化活动区 Ceremony & Cultural Event Zone |
| 场馆运行区 Venue Operation Zone | 混合采访区 Mixed Zone |
| 安保及交通运行区 Security Operation Zone | 非竞赛用房区 Facilities for Non-competition purposes |
| 比赛场地 Field of Play | |

图例 Legend

| | |
|---|---|
| 机动车流线 Motor Vehicle Flow Line | P1 贵宾车辆停车场 VIP Vehicle Lot |
| 步行流线 Pedestrian Flow Line | P2 运动员停车场 Athletes Vehicle Lot |
| 入口 Entrance | P3 技术官员停车场 Technical Officials Vehicle Lot |
| 出口 Exit | P4 媒体车辆停车场 Media Vehicle Lot |
| VSA 安检通道 Vehicle screening channel | P5 代表团分配停车场 IOC/NTC allocated vehicle parking lot |
| PSA 免检通道 Green channel | P6 媒体车辆停车场 Media vehicle parking lot |
| EE 安检封套上下客点 Security screening container loading/unloading point | P7 场馆保障与服务停车场 Venue protection and service parking lot |
| LZ 垂直交通-楼梯 Vertical transportation - stairs | P8 安保车辆停车场 Security team parking lot |
| 垂直交通-电梯 Vertical transportation - elevator | P9 临时停车场 Temporary parking lot |
| | 充电桩车位 Electric Vehicle Charging Point |

线形图例/Line Legend

| |
|--|
| 固有围档 Existing Fence |
| 安保边界围档 (h=2.5m) Security Fence (h=2.5m) |
| 区域边界围档 (h=1.8m) Boundary Fence (h=1.8m) |
| 区域围档 Zone-separating fence |
| 闭环围档 Closed loop fence |

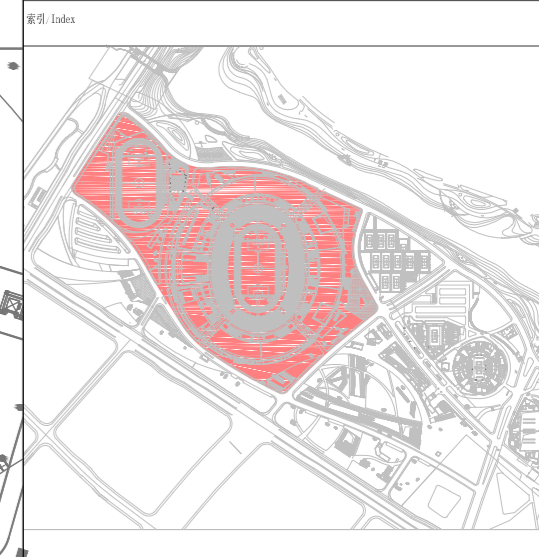


浙江省杭州市滨江区钱塘江与七甲河交汇处南侧
South side of the intersection of Qiantang River and Qijia River,
Binjiang District, Hangzhou City, Zhejiang Province

田径
Athletics
亚运会
The Asian games
运行分区及流线设计
Operation zones and flow lines design
一层运行分区及流线设计
Design of operation zones on floor 1 and flow lines

图号/Drawing Number
HOS-A-ATH-01-05

比例/Scale
1:1200

日期/Date
2022.02

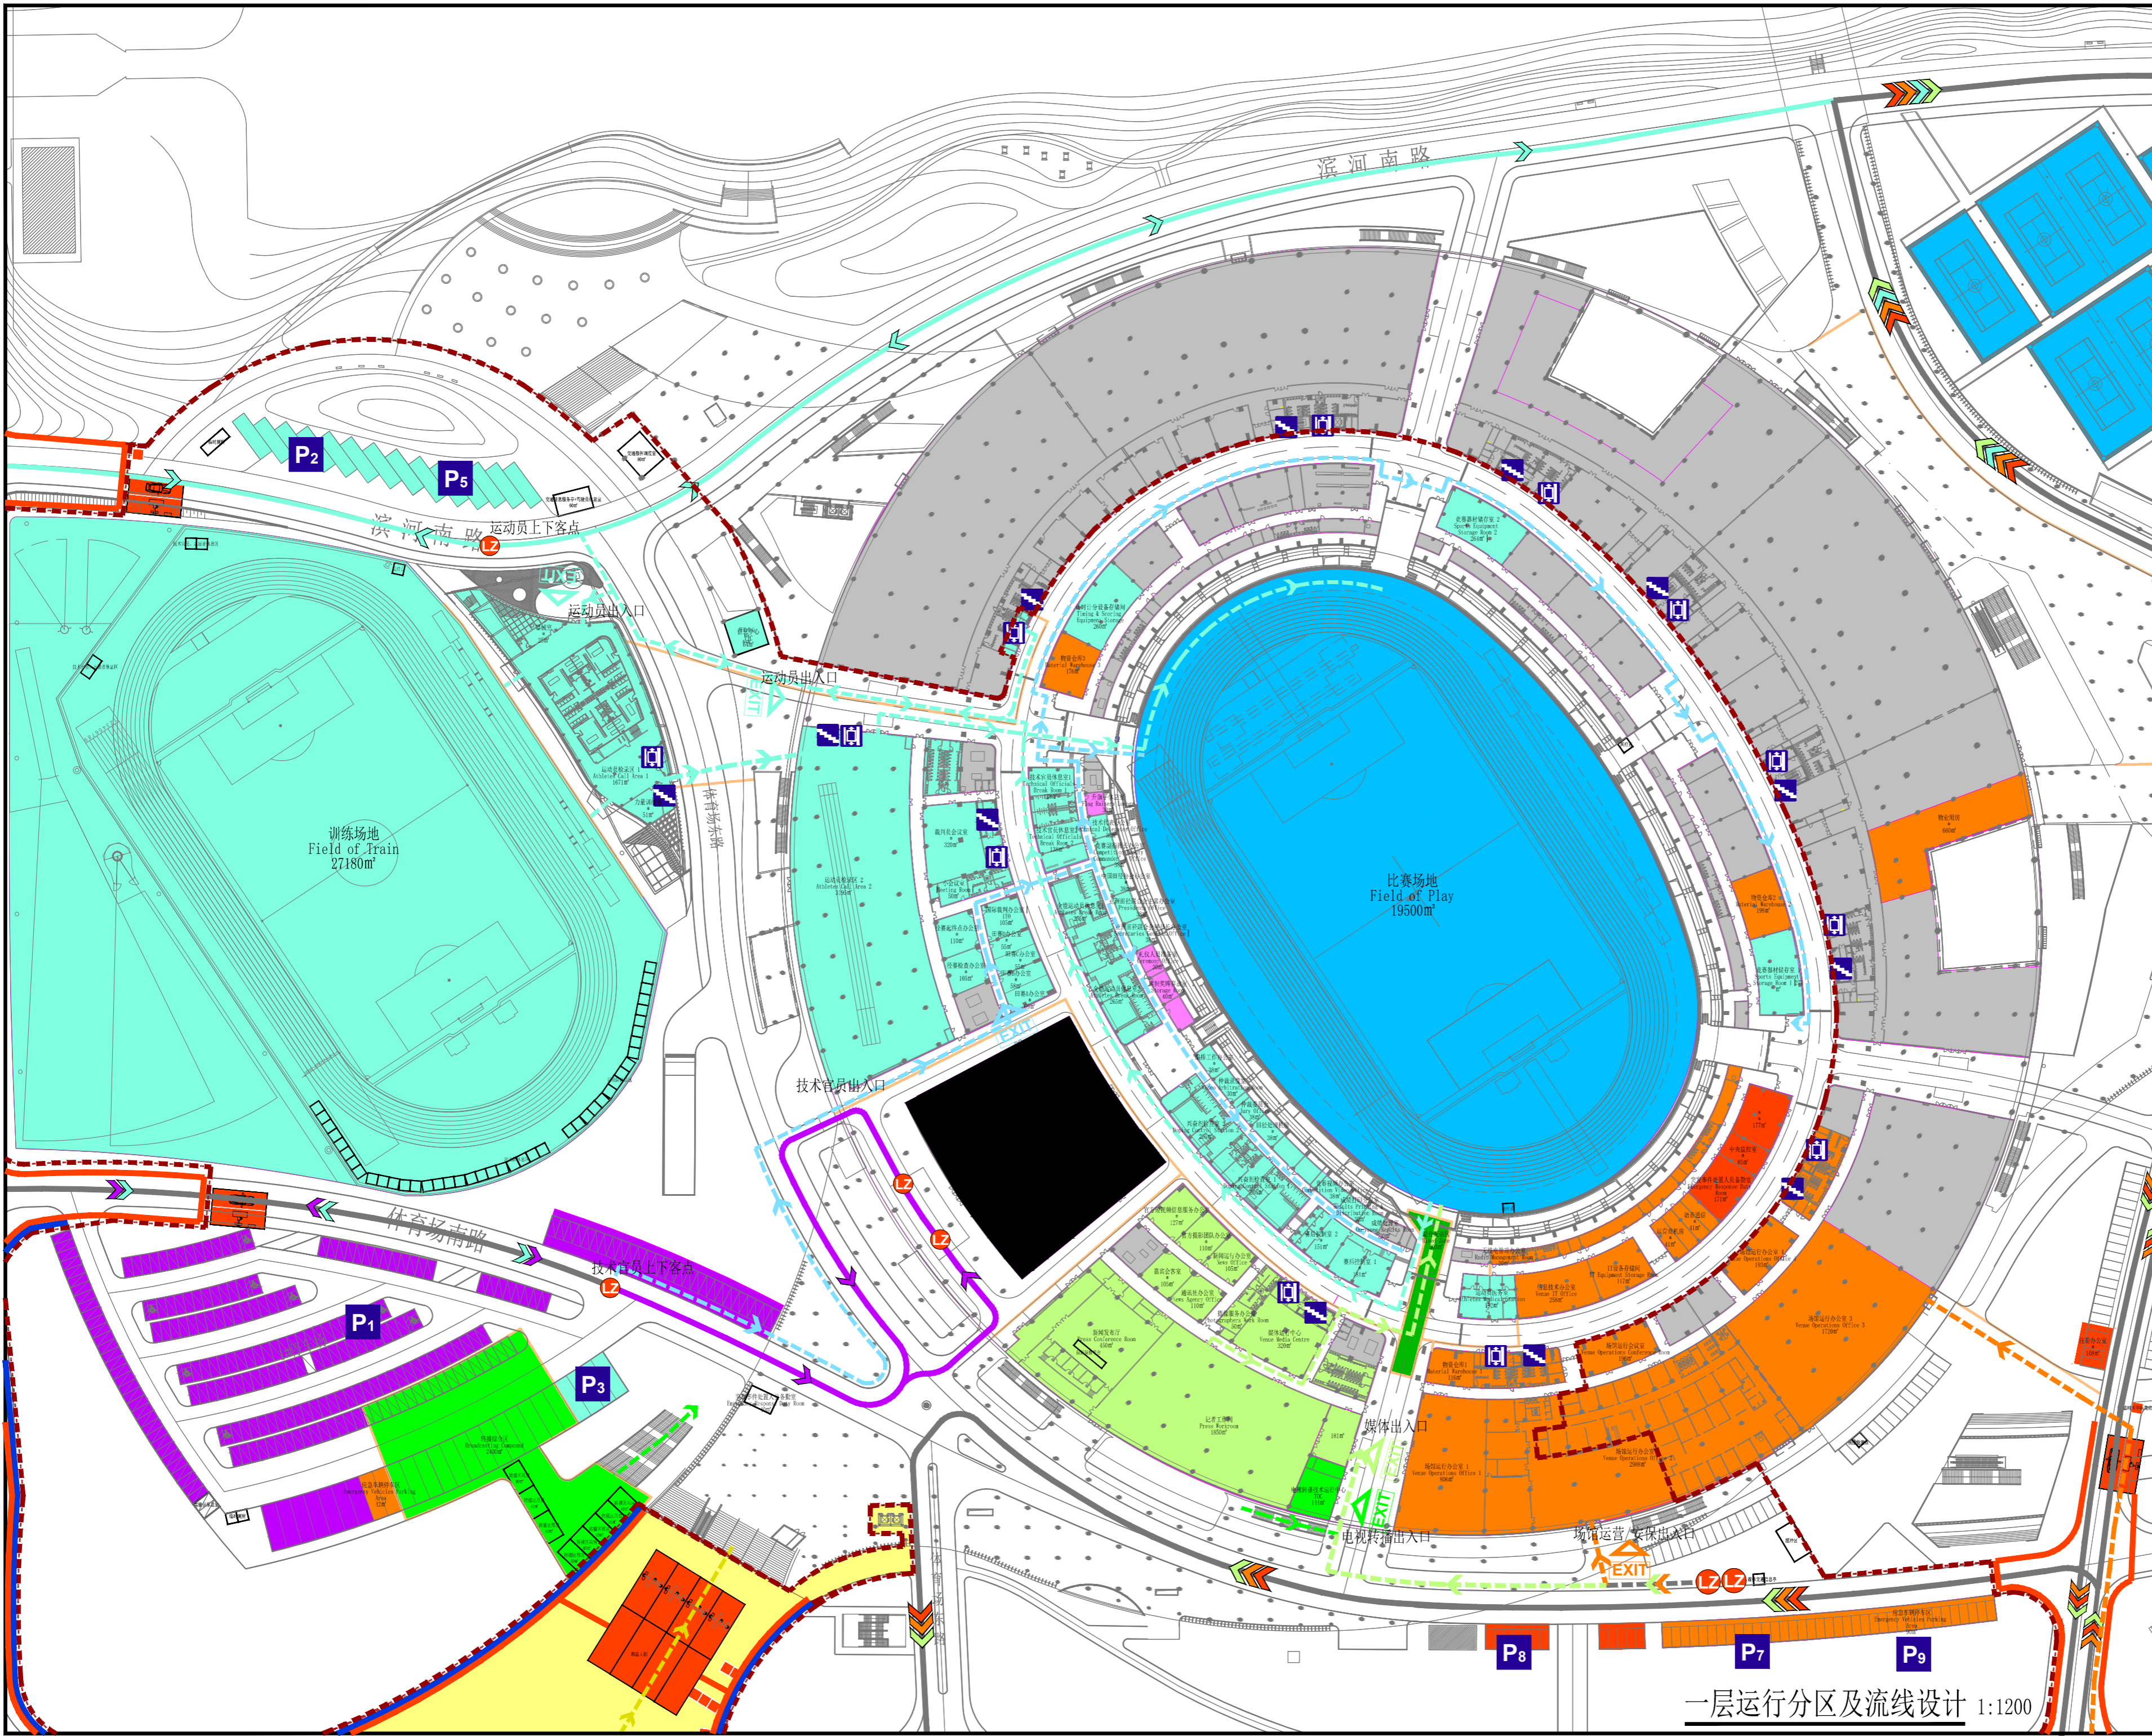

一层运行分区及流线设计 1:1200