

HOS
色彩编码/Color Code



观众活动区 Spectator Zone	电视转播区 TV Broadcast Zone
体育竞赛区 Sports Competition Area	场馆礼仪区 Venue Protocol Zone
媒体运行区 Press Operation Zone	仪式及文化活动区 Ceremony & Cultural Event Zone
场馆运行区 Venue Operation Zone	混合采动区 Mixed Zone
安保及交通运行区 Security Operation Zone	非竞赛用房区 Facilities for Non-competition purposes
比赛场地 Field of Play	

图例/Legend

机动车流线 Motor Vehicle Flow Lines	P1 贵宾车辆停车场 VIP parking lot
步行流线 Pedestrian Flow Lines	P2 运动员班车停车场 Athlete shuttle bus parking lot
入口 Entry	P3 技术官员班车停车场 Technical official shuttle bus parking lot
出口 Exit	P4 媒体班车停车场 Media shuttle bus parking lot
VSA 安检通道 Vehicle screening channel	P5 代表团分配停车场 IOC/IPC allocated public parking lot
PSA 安检通道 Pedestrian screening channel	P6 媒体车辆停车场 Media vehicle parking lot
EE 安检通道 Event channel	P7 场馆保障与服务停车场 Venue security and service parking lot
安保封线上下客点 Security perimeter boarding/alighting	P8 安保车辆停车场 Security team parking lot
垂直交通-楼梯 Vertical transportation - stairs	P9 临时停车场 Temporary parking lot
垂直交通-电梯 Vertical transportation - elevator	充电桩车位 Electric vehicle charging point

线型图例/Line Legend

原有围挡 Existing fence
安保边界围挡 (h=2.5m) Security fence (h=2.5m)
区域边界围挡 (h=1.8m) Boundary fence (h=1.8m)
区域围挡 Zone-separating fence
闭环围挡 Closed loop fence

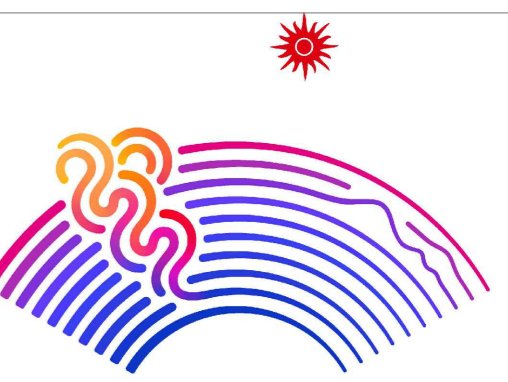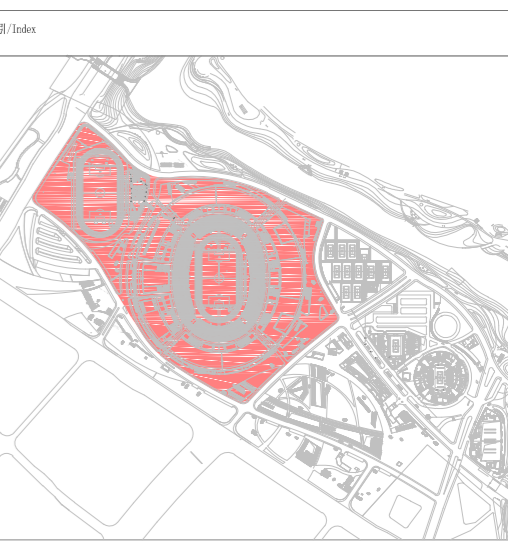

19th Asian Games
Hangzhou 2022


馆址/Location: 浙江省杭州市滨江区钱塘江与七甲河交汇处南侧
South side of the intersection of Qiantang River and Qijia River, Binjiang District, Hangzhou City, Zhejiang Province

竞赛项目/Event: 田径
Athletics
赛事/Event Name: 亚运会
The Asian games
运行分区及流线设计
Operation zones and flow lines design
二层运行分区及流线设计
Design of operation zones on floor 2 and flow lines

图号/Drawing Number: HOS-A-ATH-01-06

图幅/Drawing Size: A2 比例/Scale: 1:1000 版本/Version: V2.0

制图/Design Unit: 日期/Date: 2022.02

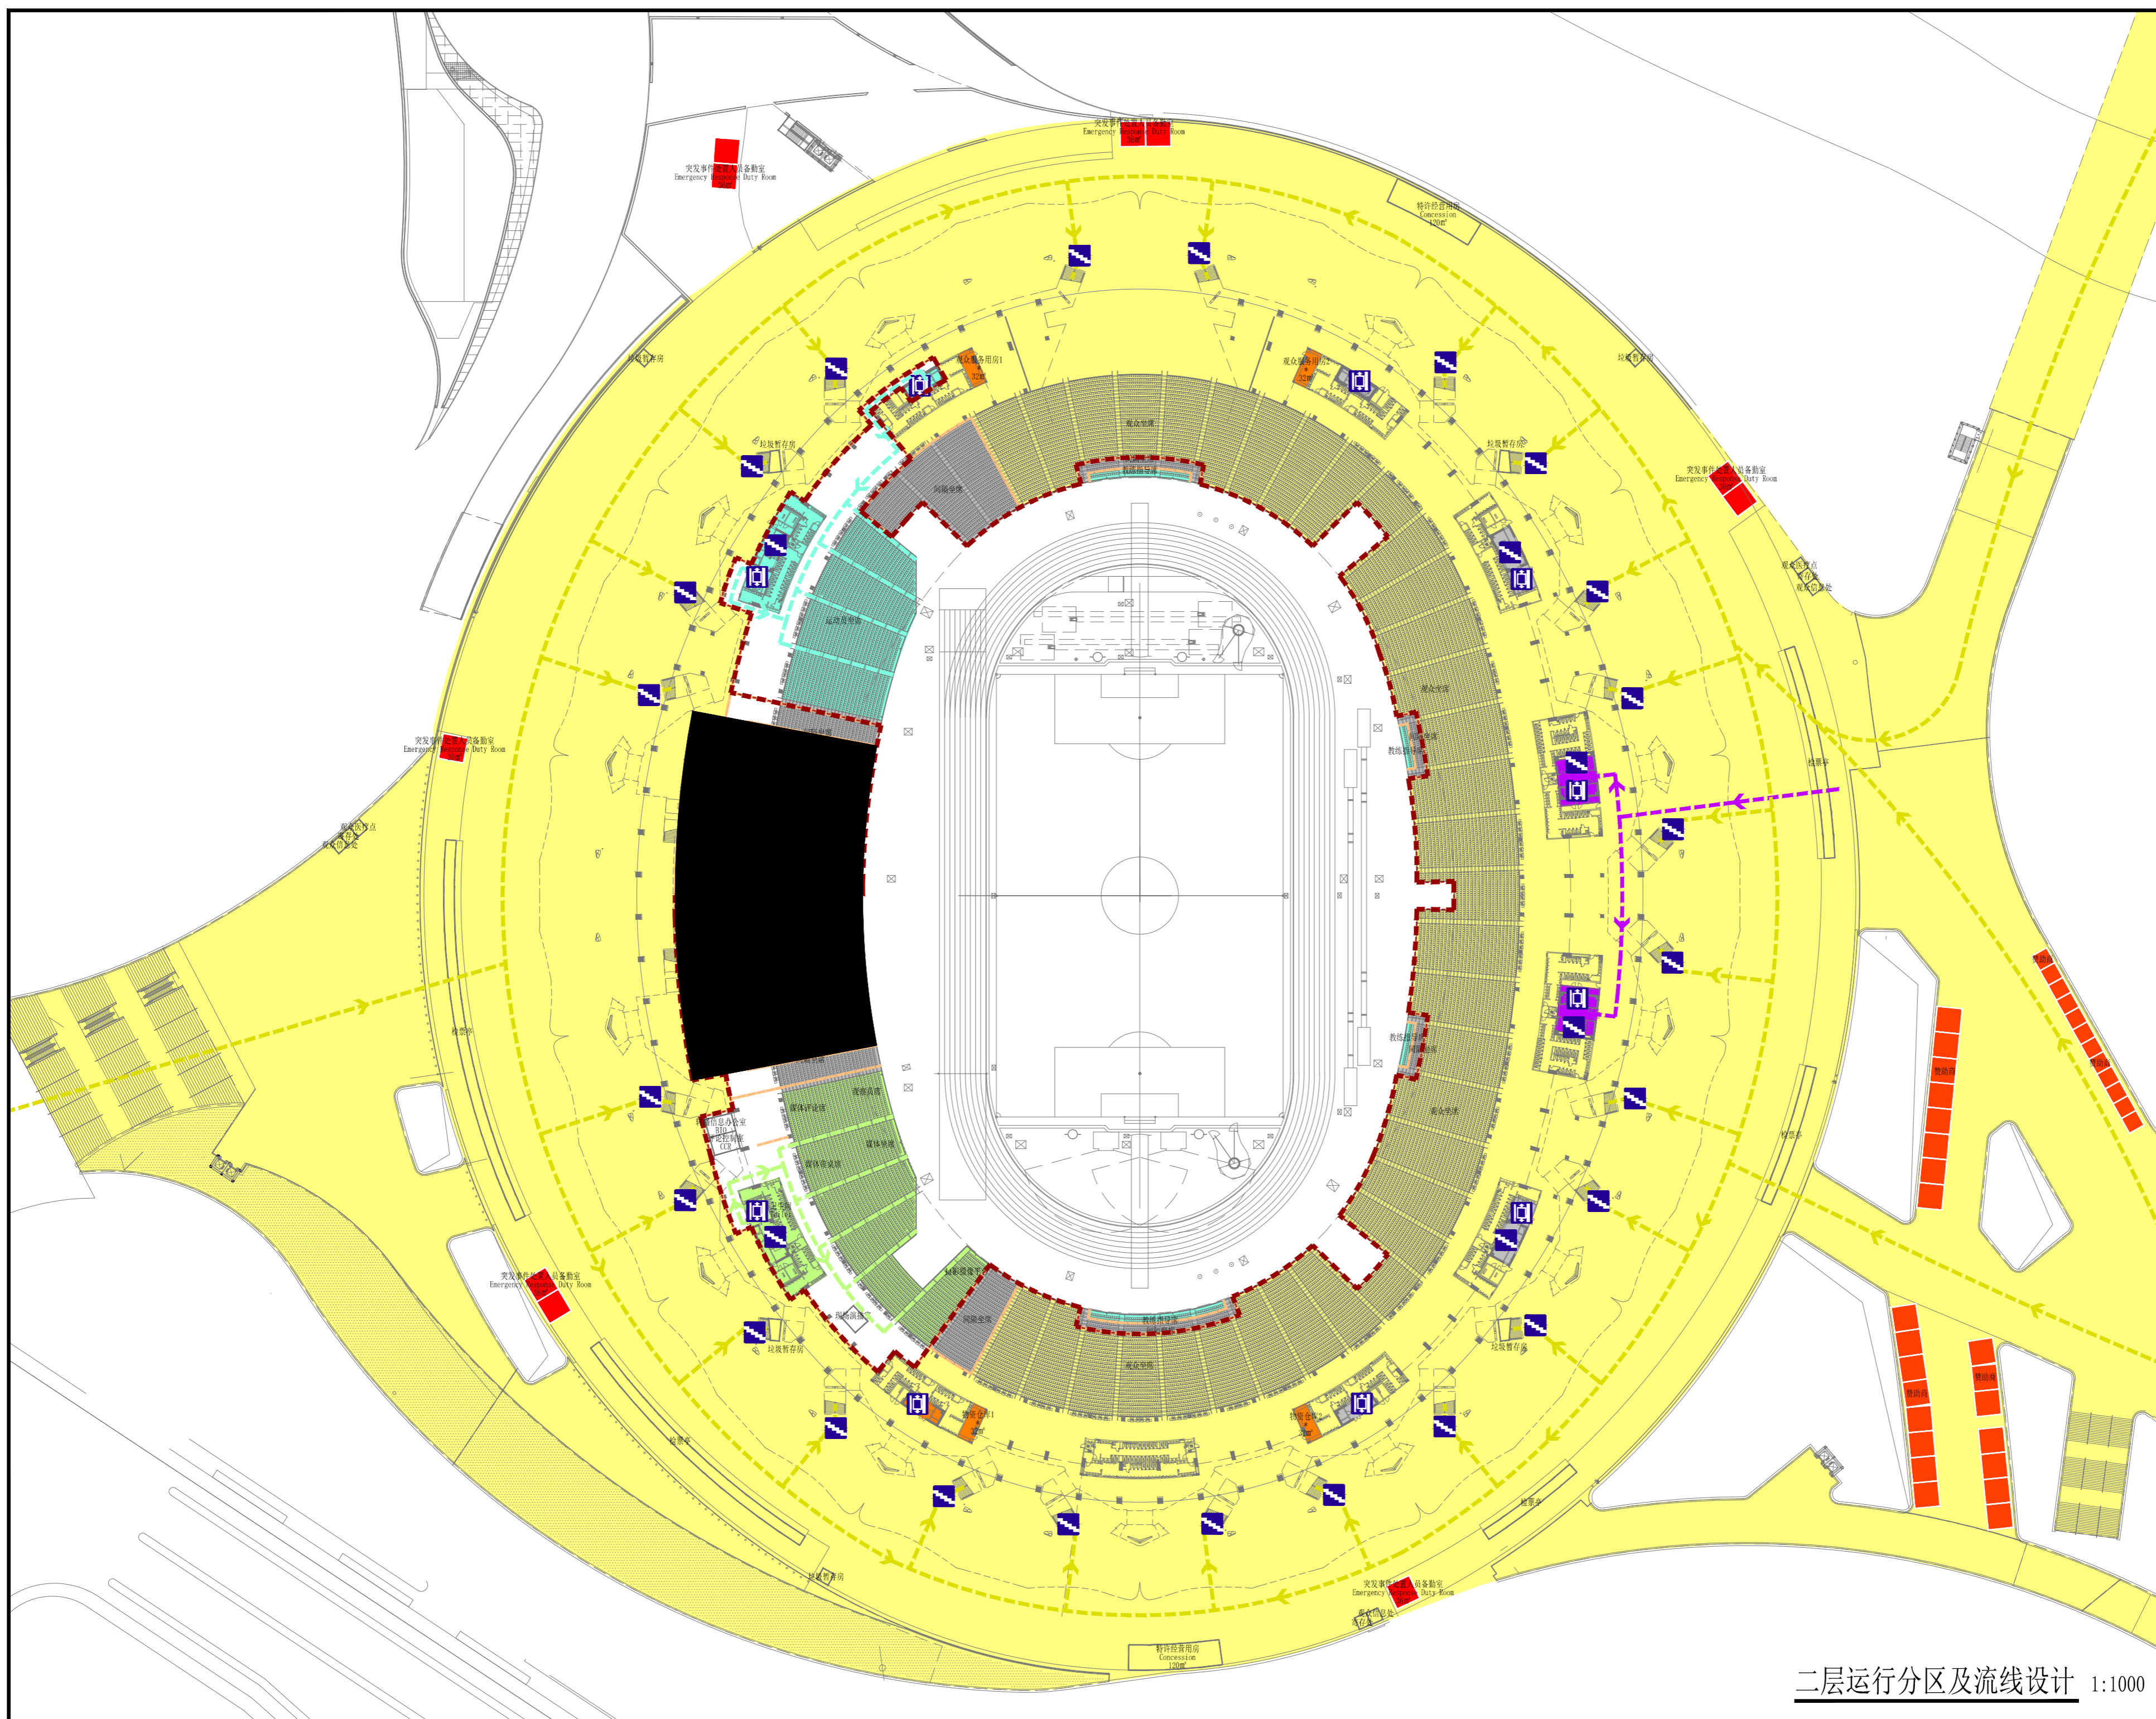

二层运行分区及流线设计 1:1000