




钢柱布置图

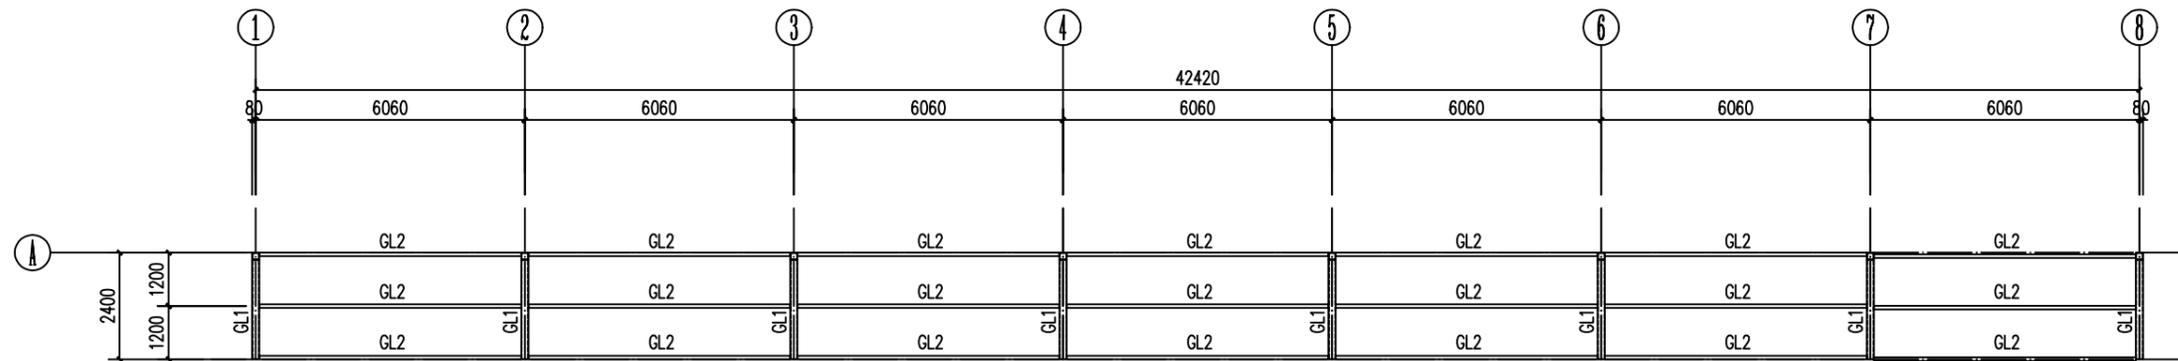

顶棚结构图

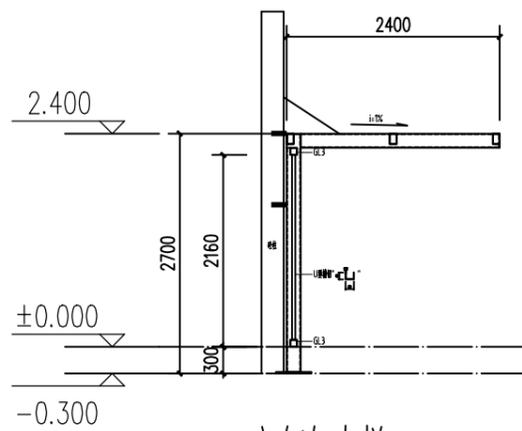

主钢架大样

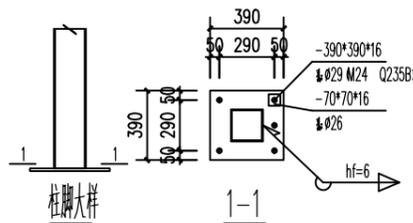

柱脚大样

1-1

轴号	规格	数量
GZ1	轴 150*5.0	Q235B
GL1	轴 150*5.0	Q235B
GL2	轴 120*80*4.0	Q235B
GL3	轴 60*4.0	Q235B